


EXISTING SITE PLAN

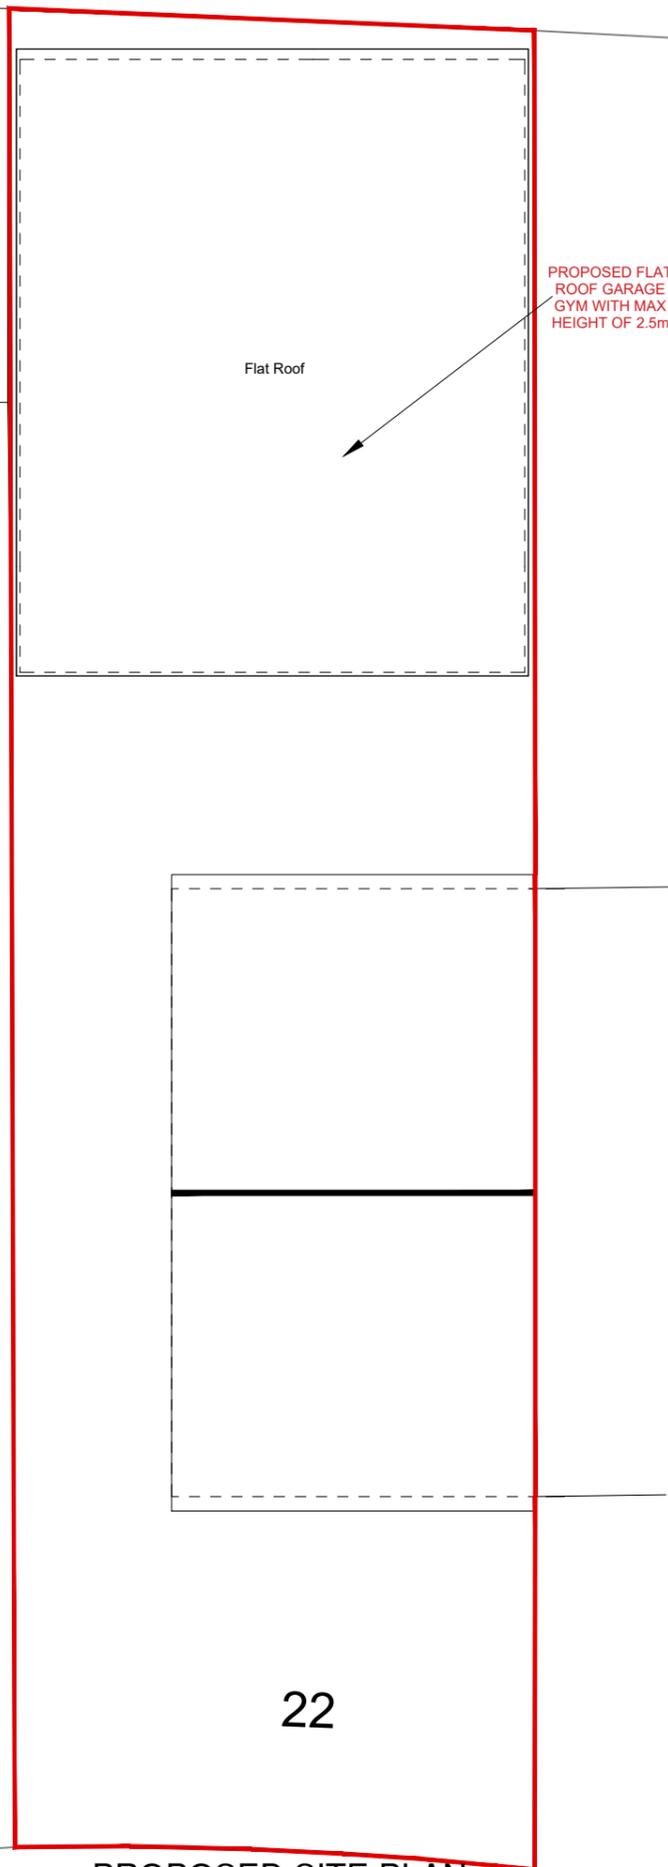

PROPOSED SITE PLAN



LOCATION PLAN
SCALE 1:1250

NOTES

This drawing is subject to a detailed building and site survey, therefore no guarantee of its accuracy can be given. This drawing has been draughted in accordance with the clients design requirements. All areas are approximate and are subject to a detailed building and site survey and further design development. All dimensions should be checked prior to commencement of construction on site. Measurements should not be taken off the drawing.

Rev	Revision	Date

JOB
PROPOSED CERTIFICATE OF LAWFUL APPLICATION FOR SINGLE STOREY OUT BUILDING / GARAGE / GYME

ADDRESS
22 LEMANS DRIVE
DEWSBURY
WF13 4AL

MRS MUSARAT BI

DATE	SCALE	SHEET
15.09.24	1:1250 / 1:100	1@A3