

NOTES

Do not scale from this drawing.


Layout and levels are taken from topographical survey any discrepancies are to be reported to the Architect.

This drawing is solely for the use of obtaining Planning Permission.


This drawing is to be read in conjunction with all related drawings. All dimensions must be checked and verified on site before commencing any work or producing shop drawings. The originator should be notified immediately of any discrepancy.

SCHEDULE OF MATERIALS :

1. Existing profiled roof sheet covering.
2. Proposed new rooflights
3. Existing vertical timber cladding.
4. Concrete blockwork with dark grey paint finish.
5. New PPC aluminium windows.
6. New timber doors.
7. New timber cladding.

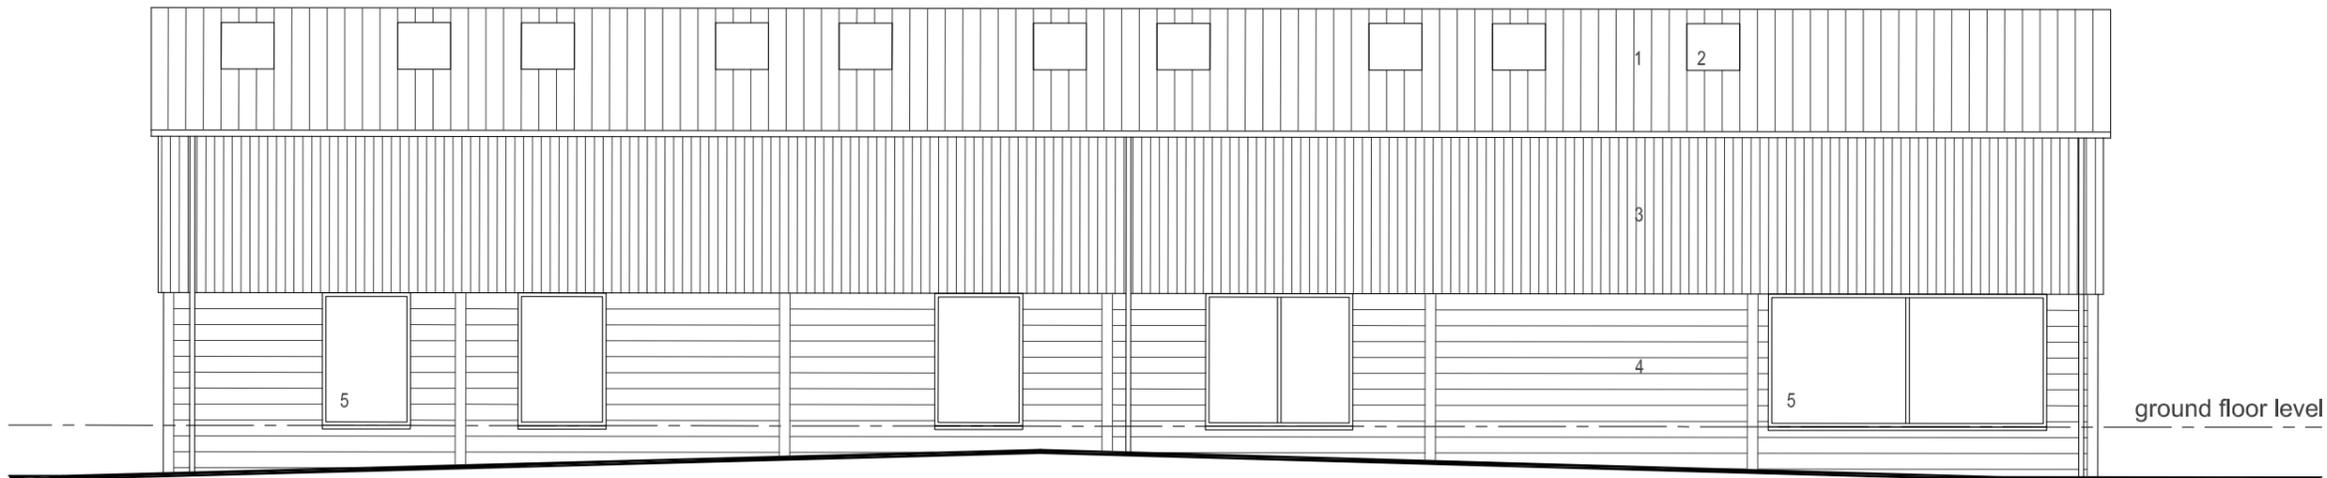

Unit A north facing elevation (5) as proposed scale 1 : 100 @ A3

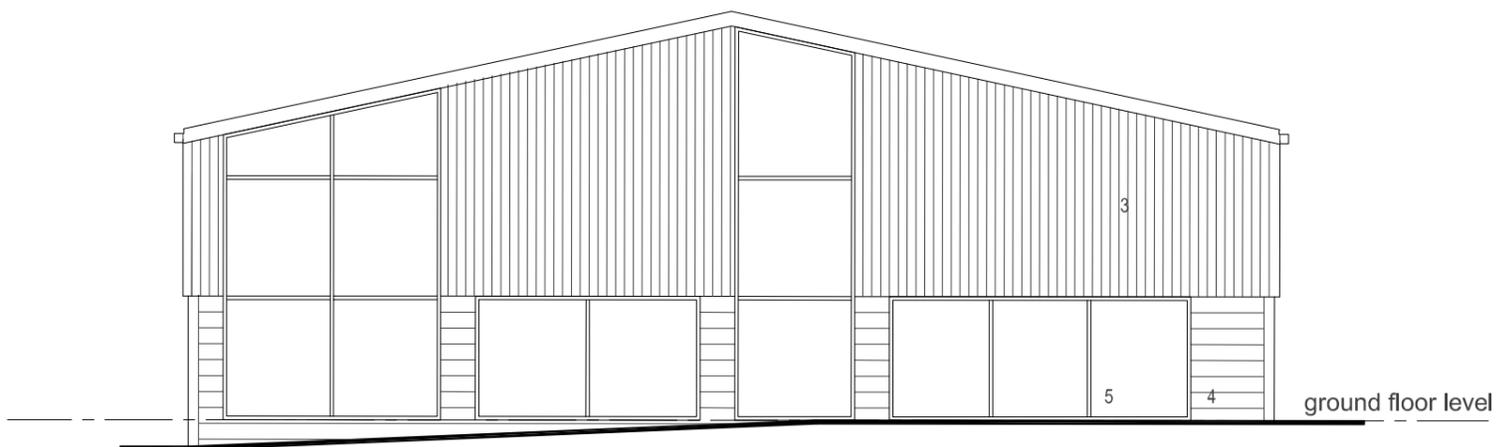

Unit A west facing elevation (6) as proposed scale 1 : 100 @ A3



visual scale 1 : 100 @ A3

NOTES

This drawing is to be used for planning purposes only.
 This drawing is the sole copyright of nj-ARCHITECTS Ltd. Reproduction in any form is forbidden unless permission is obtained in writing.
 Do not scale from this drawing, use figured dimensions only. All setting out dimensions to be checked on site by contractor before work commences. Any discrepancies on site should be brought to the attention of nj-ARCHITECTS Ltd.
 Work and materials must comply with the current building regulations and codes of practice.
 All materials are to be installed in strict accordance with the recommendations of the manufacturers and comply with current British standards.
 Read in conjunction with all other consultants/specialists information.

rev:	date:	drawn:	checked:	description:
A	7.5.24	jszn	npj	materials to elevations amended, North elevation swapped with South
status:	PL planning submission			

client:	Knabbs Ash Barn Ltd		
project:	Class Q Planning Application		
location:	Popely Farm, Muffit Lane, Gomersal BD19 4QS		
drawing title:	Unit A (B2) North & West Facing Elevations		
date:	31/07/23	drawn: jszn	scale @ A3: 1:100 Job no: 23.111
drawing no:	1109	revsion:	A

nj-ARCHITECTS
 10 Castle Yard, Ilkley, LS29 9DT
 T: 01943 608311
 E: info@nj-architects.co.uk
 W: www.nj-architects.co.uk

RIBA Chartered Practice

Note: Do not Scale from this drawing. All dimensions to be checked on site