

NOTES



Do not scale from this drawing.

Layout and levels are taken from topographical survey any discrepancies are to be reported to the Architect.

This drawing is solely for the use of obtaining Planning Permission.

This drawing is to be read in conjunction with all related drawings. All dimensions must be checked and verified on site before commencing any work or producing shop drawings. The originator should be notified immediately of any discrepancy.

-  Retained buildings
-  Converted building
-  Amenity Space (area as building footprint)

 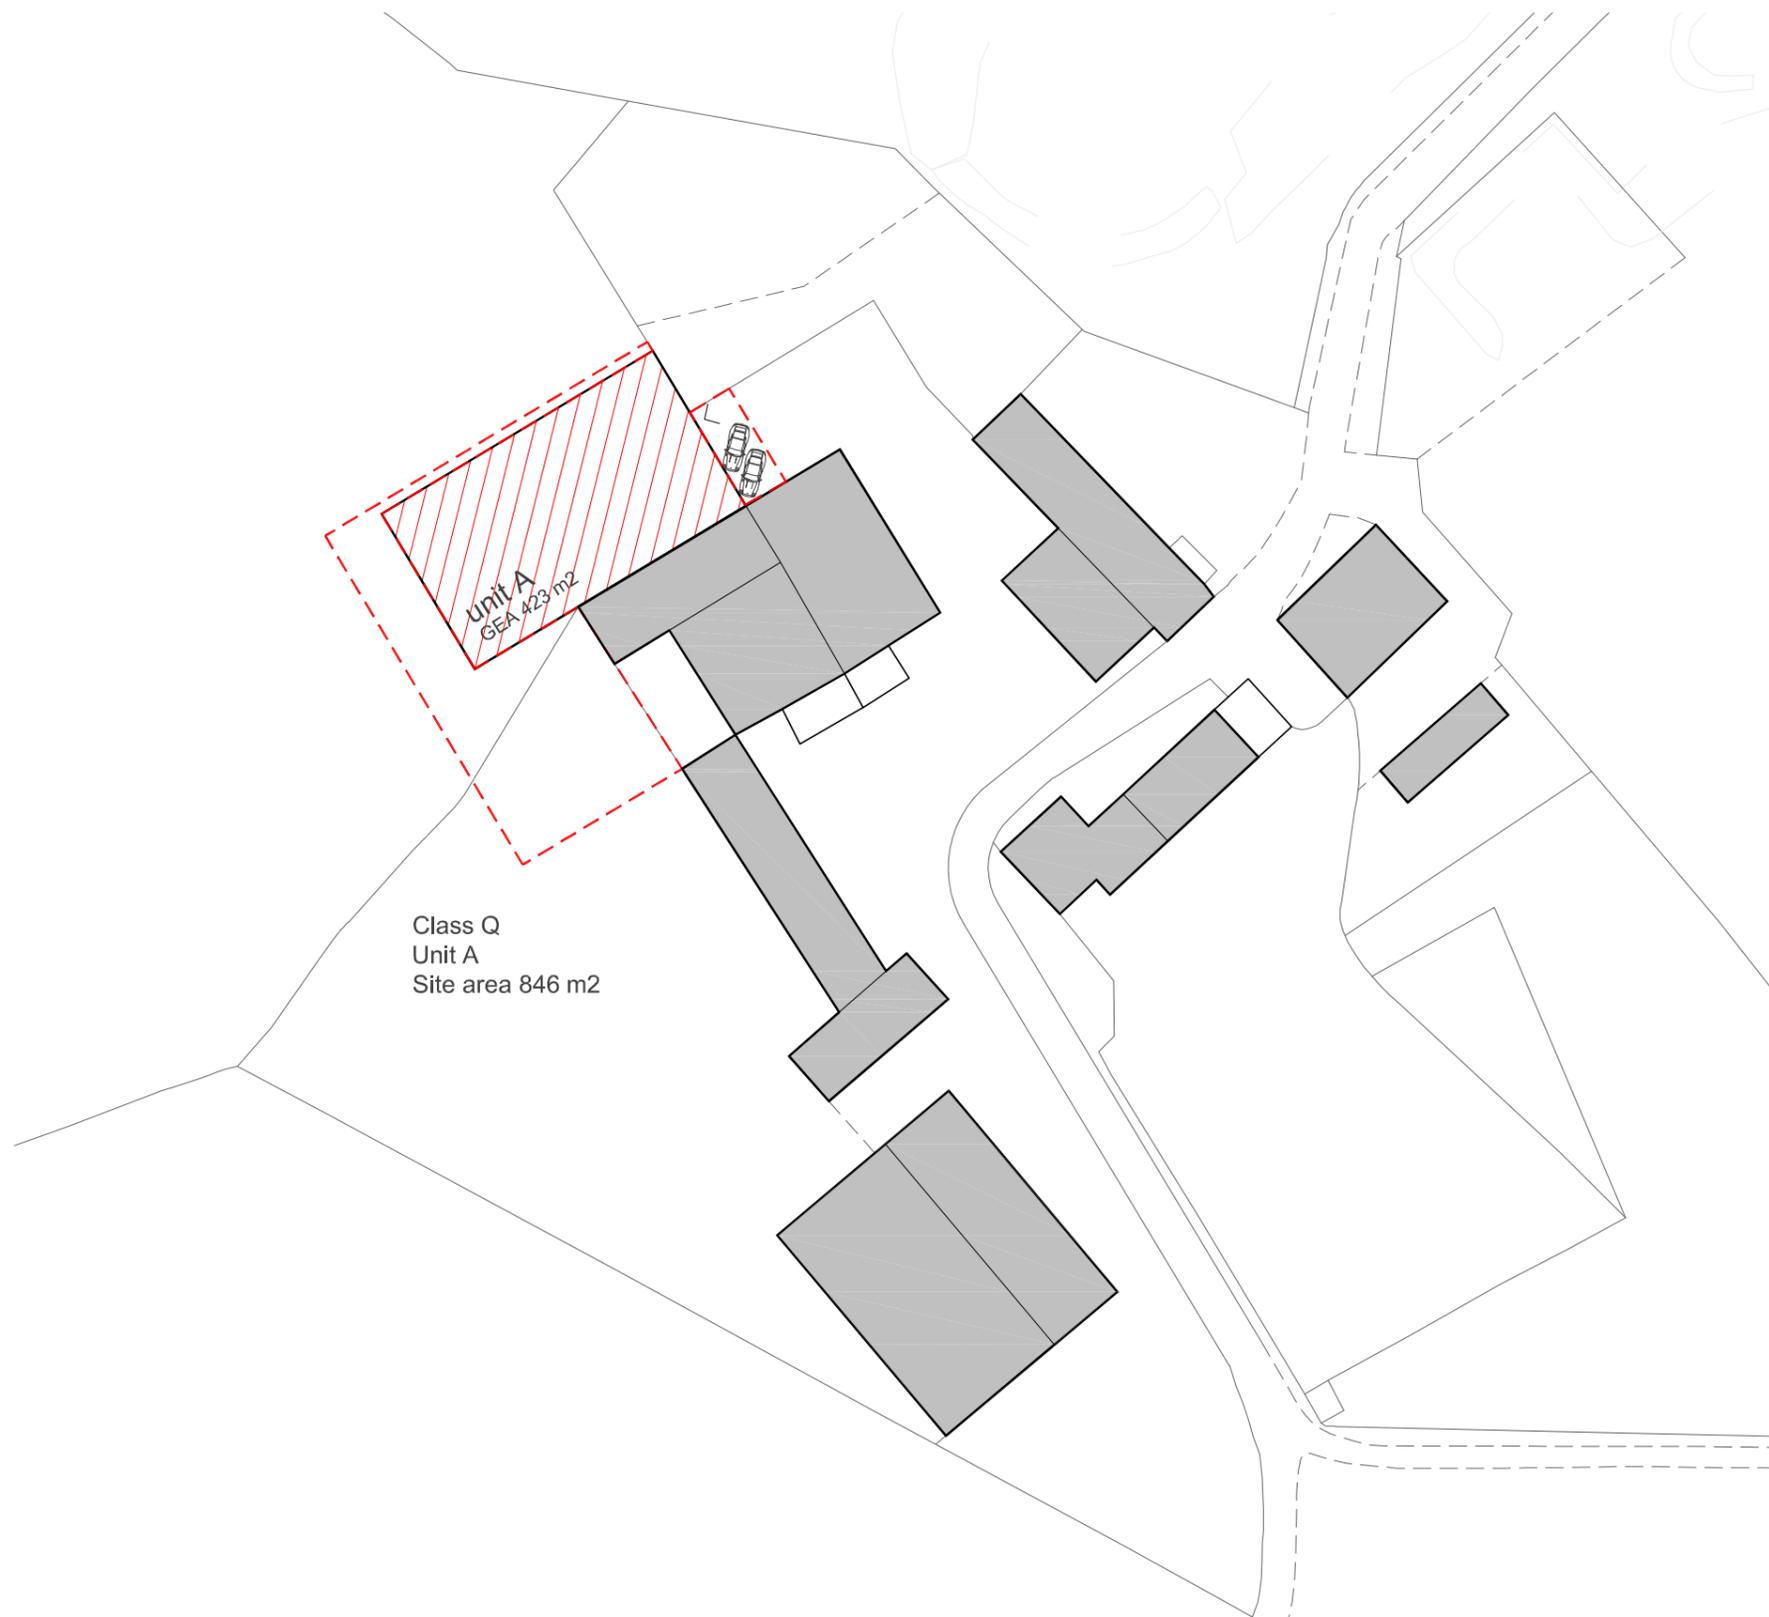

visual scale 1 : 500 @ A3

Unit A (B2) site plan as proposed

NOTES

This drawing is to be used for planning purposes only.	
This drawing is the sole copyright of nj-ARCHITECTS Ltd. Reproduction in any form is forbidden unless permission is obtained in writing.	
Do not scale from this drawing, use figured dimensions only. All setting out dimensions to be checked on site by contractor before work commences. Any discrepancies on site should be brought to the attention of nj-ARCHITECTS Ltd.	
Work and materials must comply with the current building regulations and codes of practice.	
All materials are to be installed in strict accordance with the recommendations of the manufacturers and comply with current british standards.	
Read in conjunction with all other consultants/specialists information.	

rev:	date:	drawn:	checked:	description:
status:		PL		
		planning submission		

client:	Knabbs Ash Barn Ltd		
project:	Class Q Planning Application		
location:	Popely Farm, Muffit Lane, Gomersal BD19 4QS		
drawing title:	Site Plan Unit A As Proposed		
date:	31/07/23	drawn: jszn	scale @ A3: 1:500
			Job no: 23.111
drawing no:	1106	revision:	-

nj-ARCHITECTS
 10 Castle Yard, Ilkley, LS29 9DT
 T: 01943 608311
 E: info@nj-architects.co.uk
 W: www.nj-architects.co.uk

RIBA Chartered Practice