



IF IN ANY DOUBT PLEASE ASK THE ARCHITECT FOR CLARIFICATION.  
 DO NOT SCALE FROM DRAWING. ALL DIMENSIONS TO BE CHECKED ON SITE.  
 THE COPYRIGHT FOR THESE DRAWINGS REMAINS THE PROPERTY OF THE ARCHITECT.  
 THEY MUST NOT BE REPRODUCED IN ANY WAY WITHOUT THE ARCHITECT'S PRIOR  
 WRITTEN CONSENT.

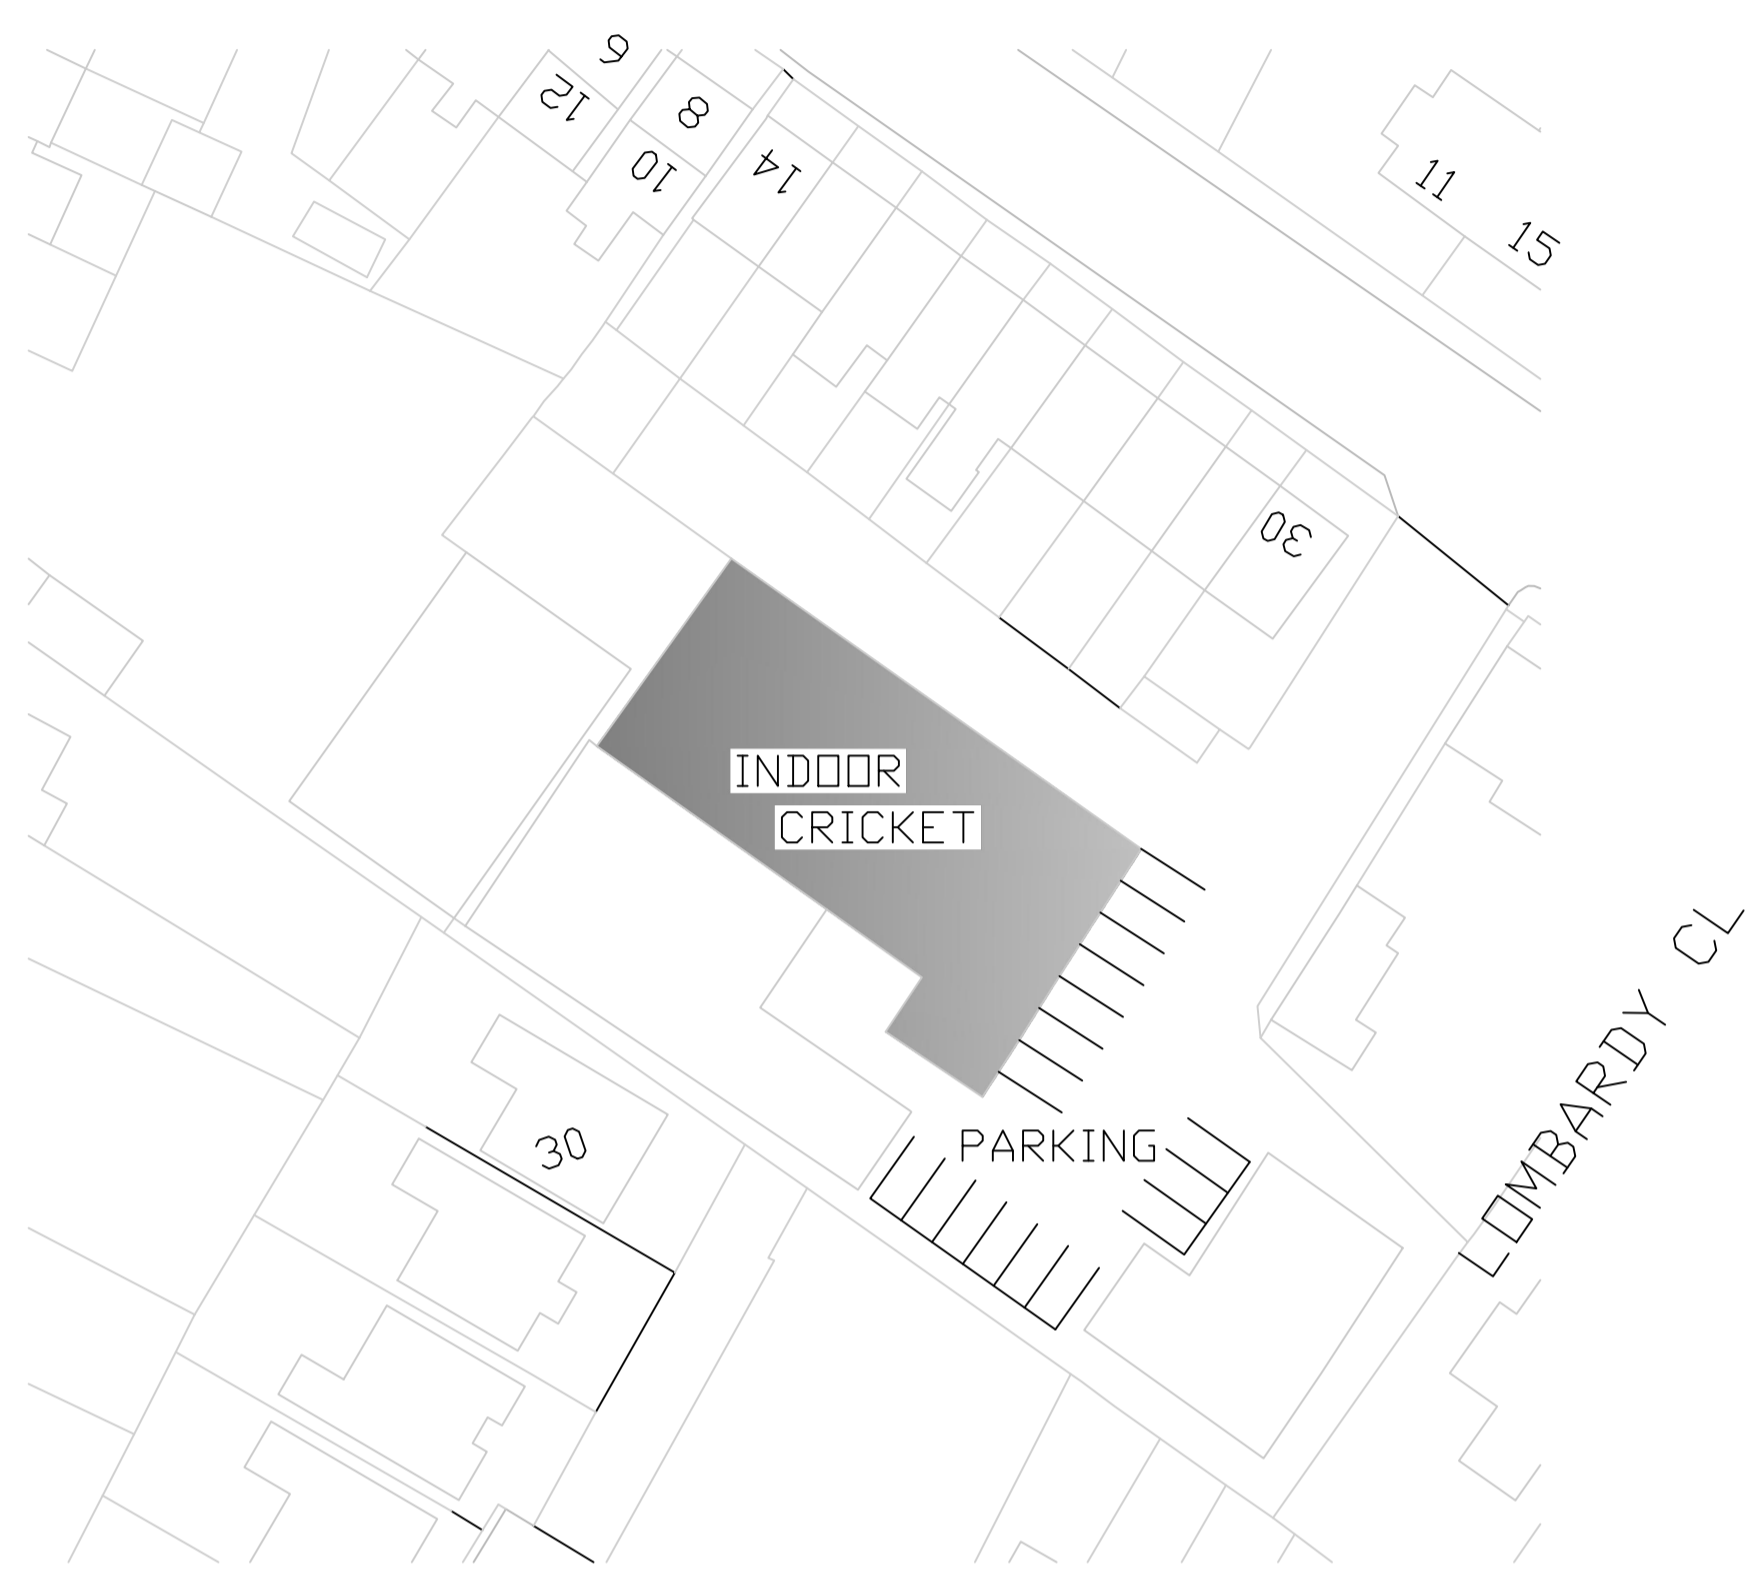

EXISTING SITE PLAN



PROPOSED SITE PLAN

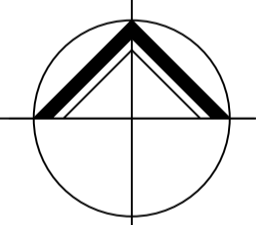

**NORTHERN  
DESIGN**

(OLDHAM)  
CHARTERED ARCHITECTS

NORTHERN DESIGN  
17 STATION LANE  
GROTTON  
OLDHAM  
OL4 5GY  
TELEPHONE : 07753 859616

CLIENT  
MARCUS HALL

PROJECT  
PROPOSED INDOOR CRICKET CENTER  
ENTERPRISE WORKS  
LONG LANE HONLEY

DRAWING TITLE  
EXISTING AND PROPOSED SITE PLAN

Rev.	Notes	Date	Drawn

SCALE 1:500 AT A1 09.24 MD

PROJECT No.	DRAWING No.	Rev.
2446	05	-