



IF IN ANY DOUBT PLEASE ASK THE ARCHITECT FOR CLARIFICATION.  
 DO NOT SCALE FROM DRAWING. ALL DIMENSIONS TO BE CHECKED ON SITE.  
 THE COPYRIGHT FOR THESE DRAWINGS REMAINS THE PROPERTY OF THE ARCHITECT.  
 THEY MUST NOT BE REPRODUCED IN ANY WAY WITHOUT THE ARCHITECT'S PRIOR  
 WRITTEN CONSENT.

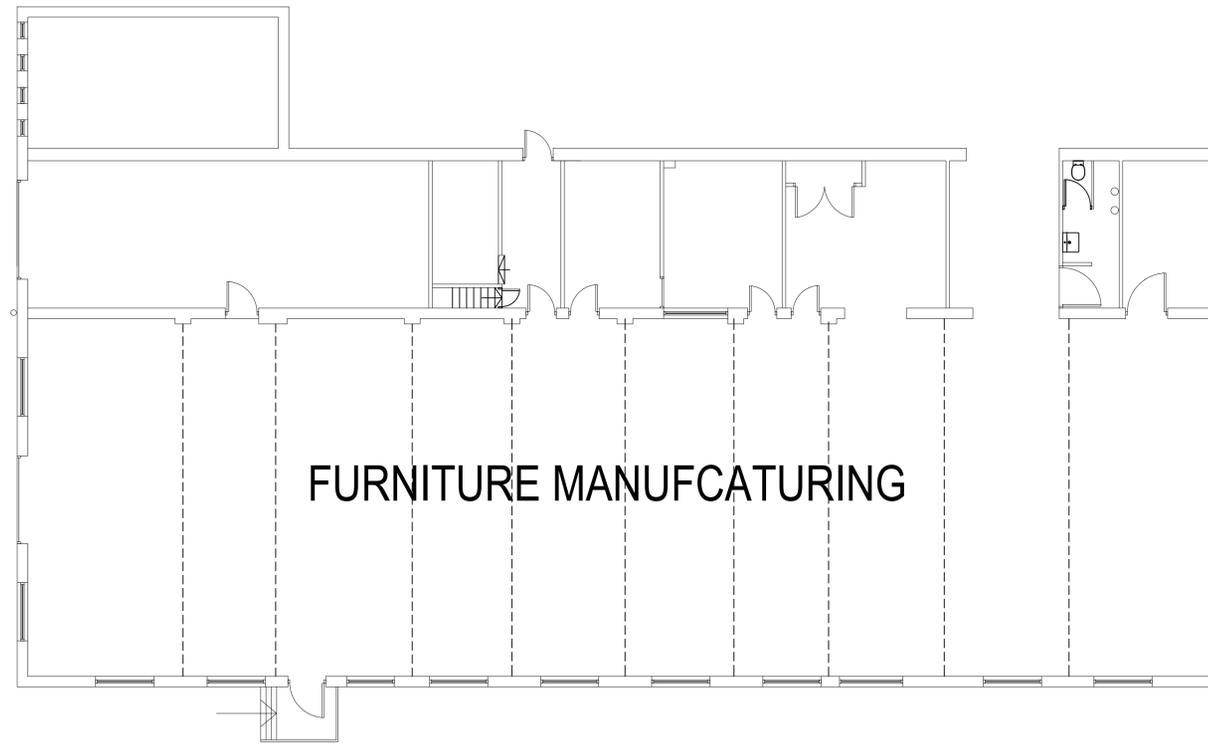

**EXISTING FLOOR PLAN**

 

**NORTHERN  
 DESIGN**

(OLDHAM)  
 CHARTERED ARCHITECTS

NORTHERN DESIGN  
 17 STATION LANE  
 GROTTON  
 OLDHAM  
 OL4 5GY

TELEPHONE : 07753 859616

CLIENT  
**MARCUS HALL**

PROJECT  
**PROPOSED INDOOR CRICKET CENTER  
 ENTERPRISE WORKS  
 LONG LANE HONLEY**

DRAWING TITLE  
**EXISTING FLOOR PLAN**

Rev.	Notes	Date	Drawn
*	*	*	*

SCALE 1:100 AT A1 09.24 MD

PROJECT No.	DRAWING No.	Rev.
2446	01	-