


EXISTING FRONT ELEVATION
CURRENTLY 125 OXFORD RD.

- SEALED DOORWAY TO BE RE-OPENED

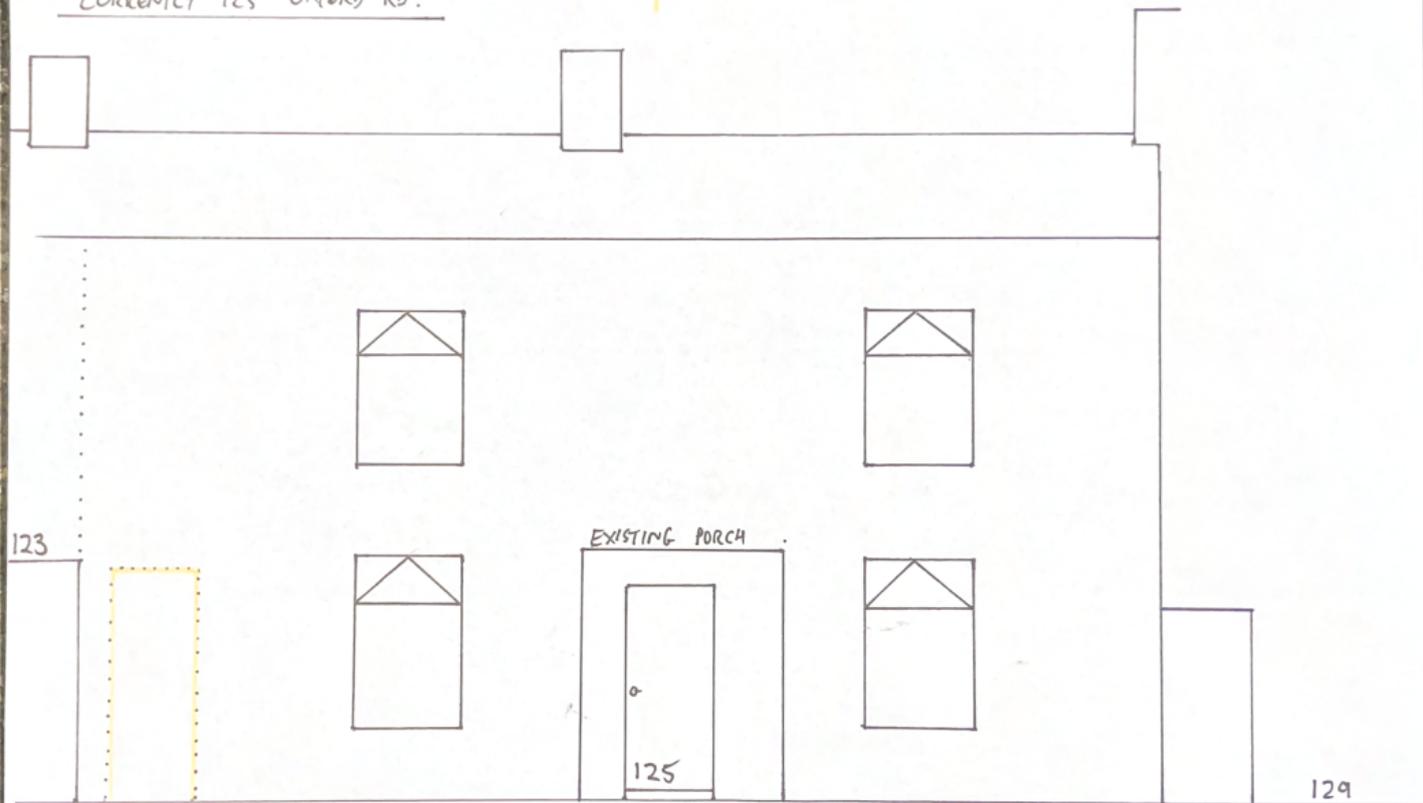

SCALE 1:50