


PROPOSED FRONT ELEVATION

125 + 127 OXFORD RD.

- DOORWAY FOR 125 TO BE OPENED UP
AND RE-INSTATED.

- PORCH TO BE KEPT TO FRONT OF 127 DOORWAY

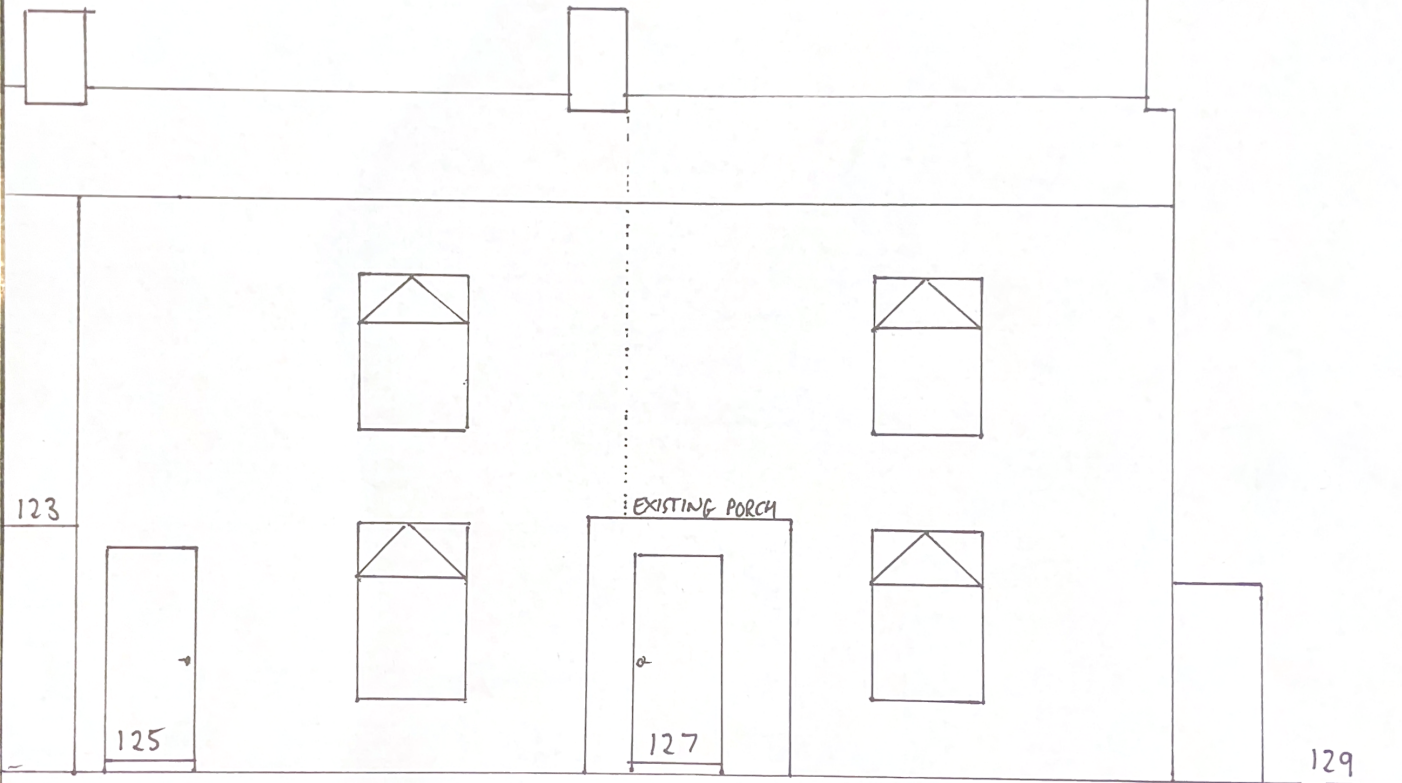

SCALE 1:50