




IF IN ANY DOUBT PLEASE ASK THE ARCHITECT FOR CLARIFICATION.
DO NOT SCALE FROM DRAWING. ALL DIMENSIONS TO BE CHECKED ON SITE.
THE COPYRIGHT FOR THESE DRAWINGS REMAINS THE PROPERTY OF THE ARCHITECT. THEY MUST NOT BE REPRODUCED IN ANY WAY WITHOUT THE ARCHITECTS PRIOR WRITTEN CONSENT.

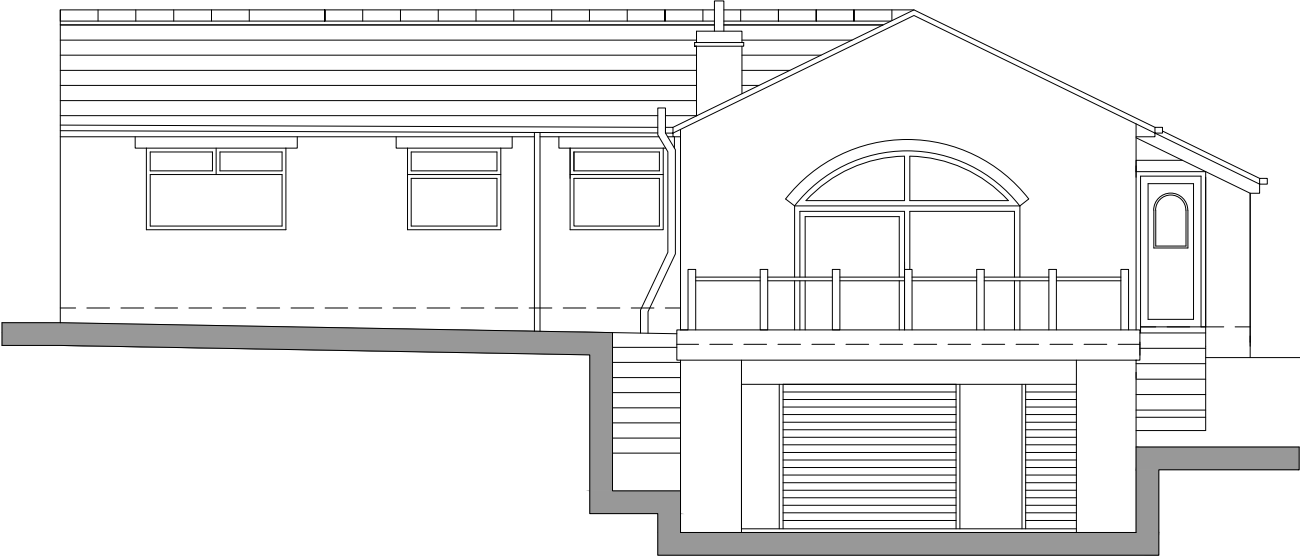

SOUTH WEST ELEVATION
1:100

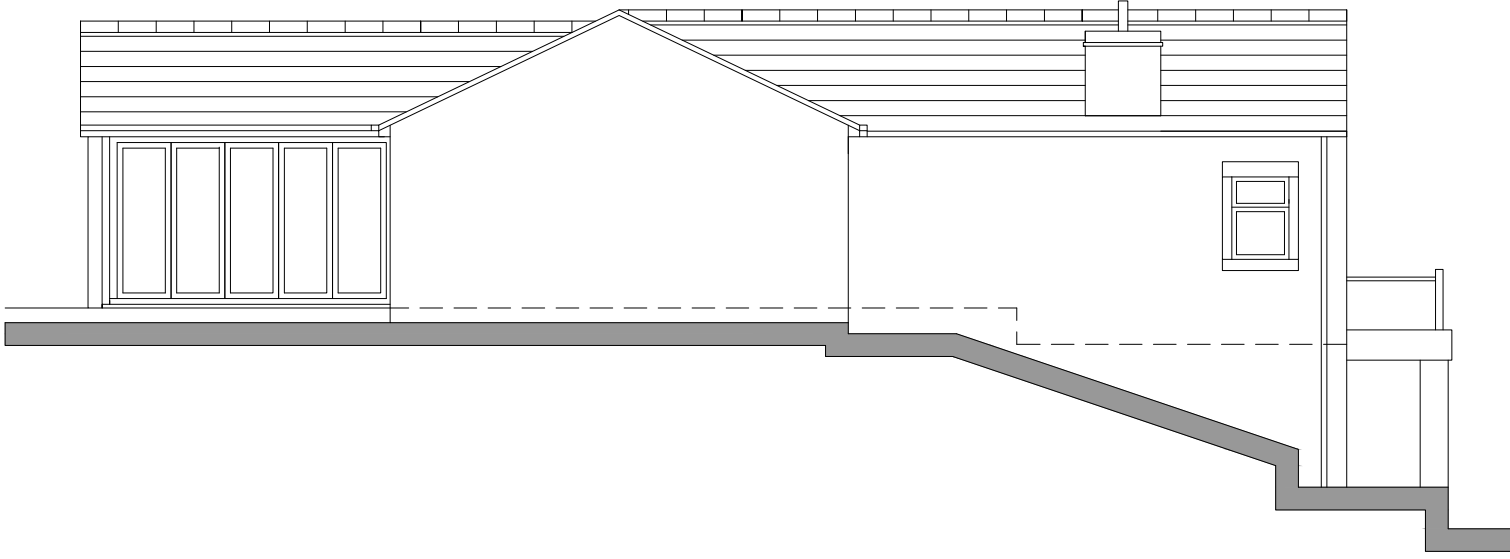


NORTH WEST ELEVATION

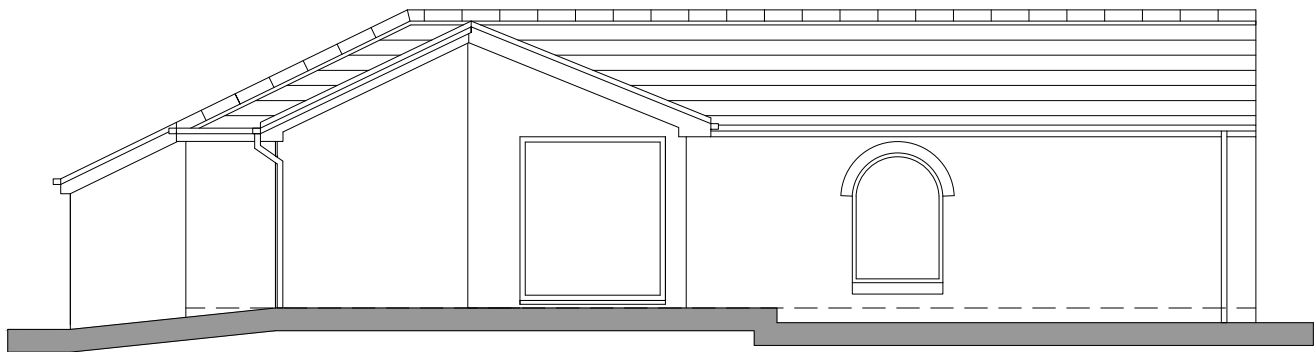


NORTH EAST ELEVATION



SOUTH EAST ELEVATION

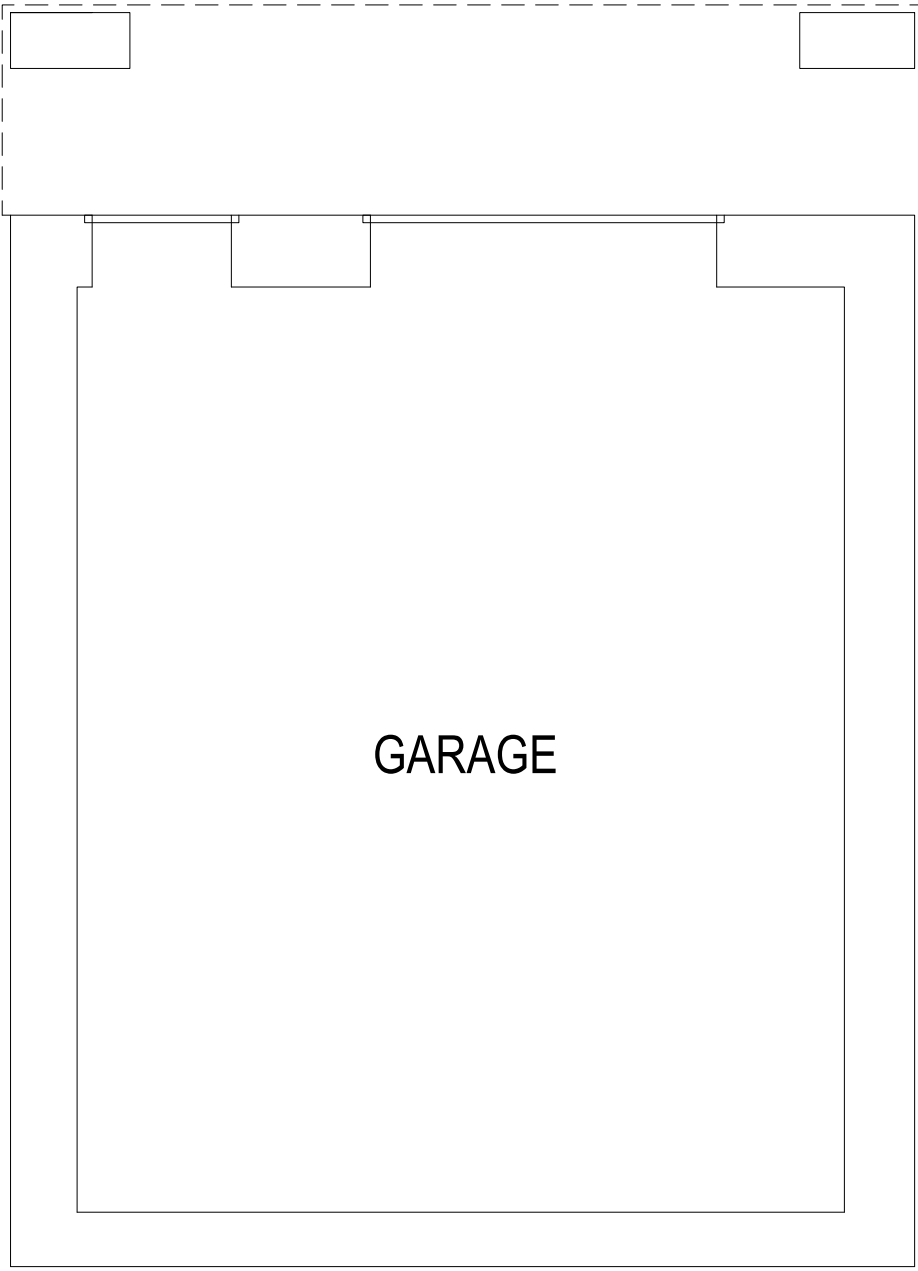

LOWER GROUND FLOOR PLAN
1:50

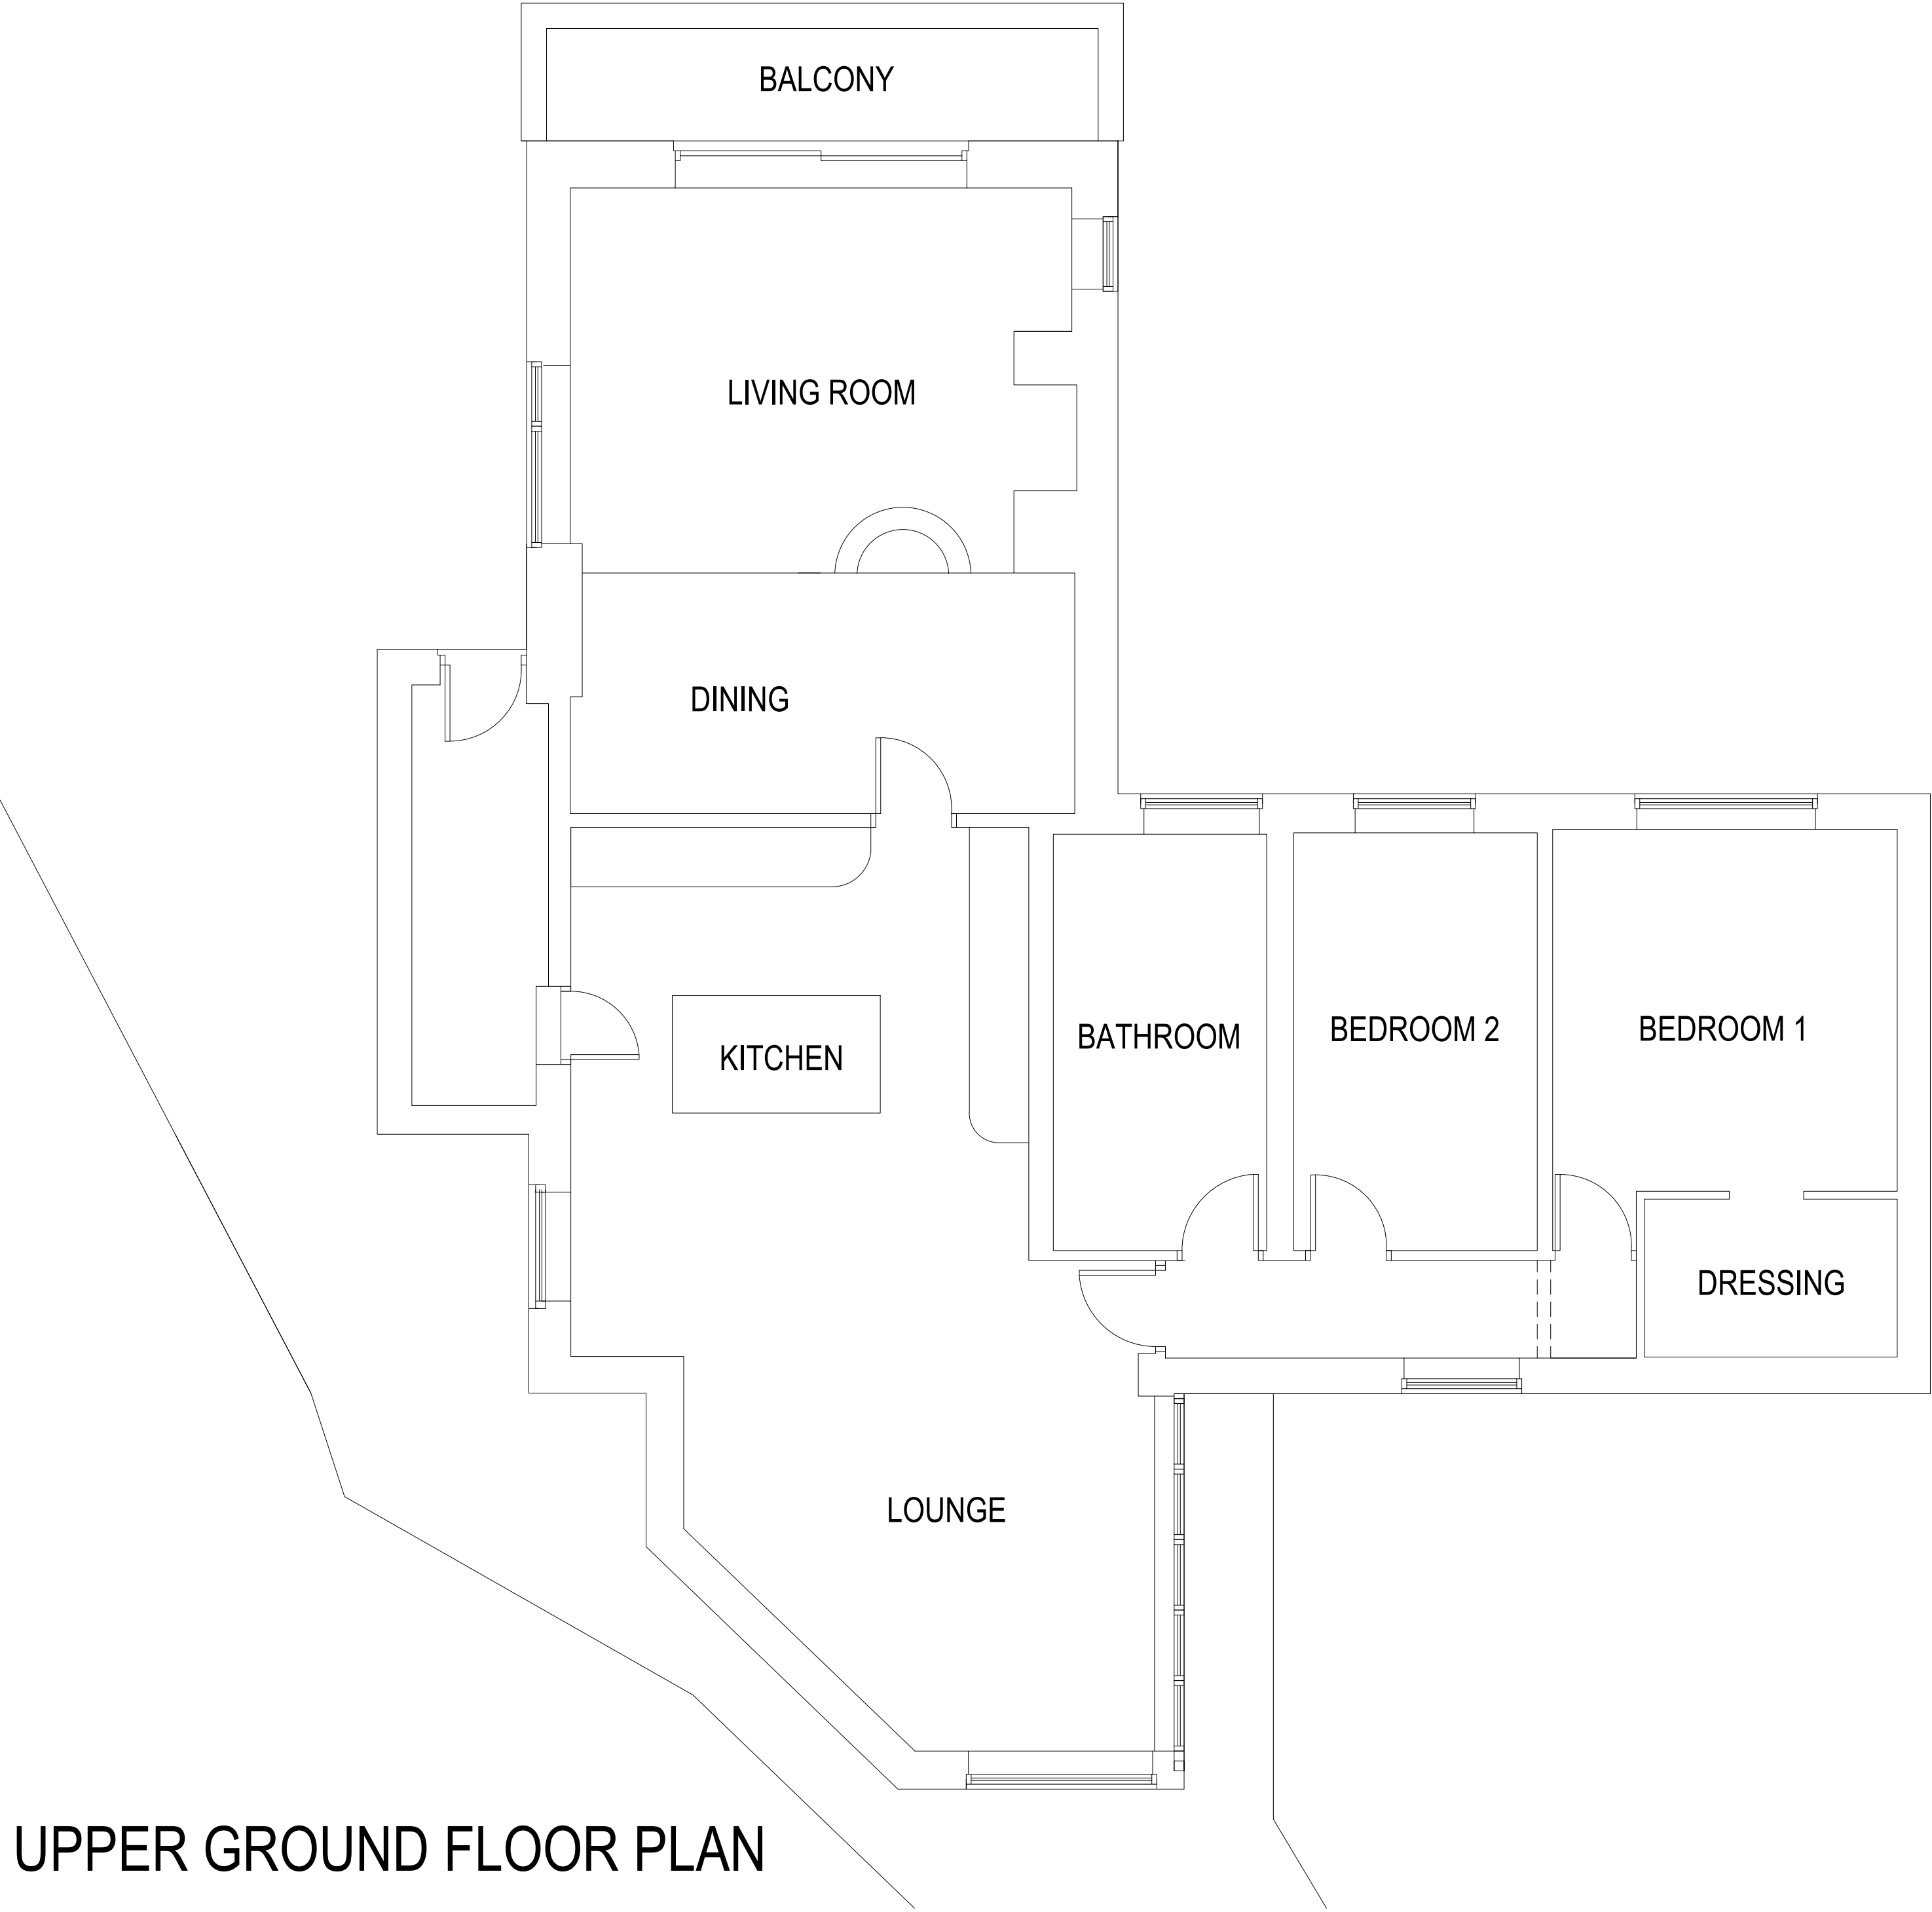

UPPER GROUND FLOOR PLAN

northern design
partnership

Chartered Architects
The Chapel, Millmoor Road,
Meltham, Holmfirth, HD9 5JU

www.northerndesignpartnership.co.uk
Instagram: @northerndesignp
Telephone: (01484) 854848

client	GILLIAN BOHANNA		
project	PROPOSED EXTENSIONS TO 167 DRUB LANE CLECKHEATON BD19 4BZ		
drawing	EXISTING PLANS AND ELEVATIONS		
revision	notes	date	drawn
*	*	*	*
scale :	1:50 & 1:100 AT A1	09.23	PB
project no.	drawing no.	revision	
2296	01		