


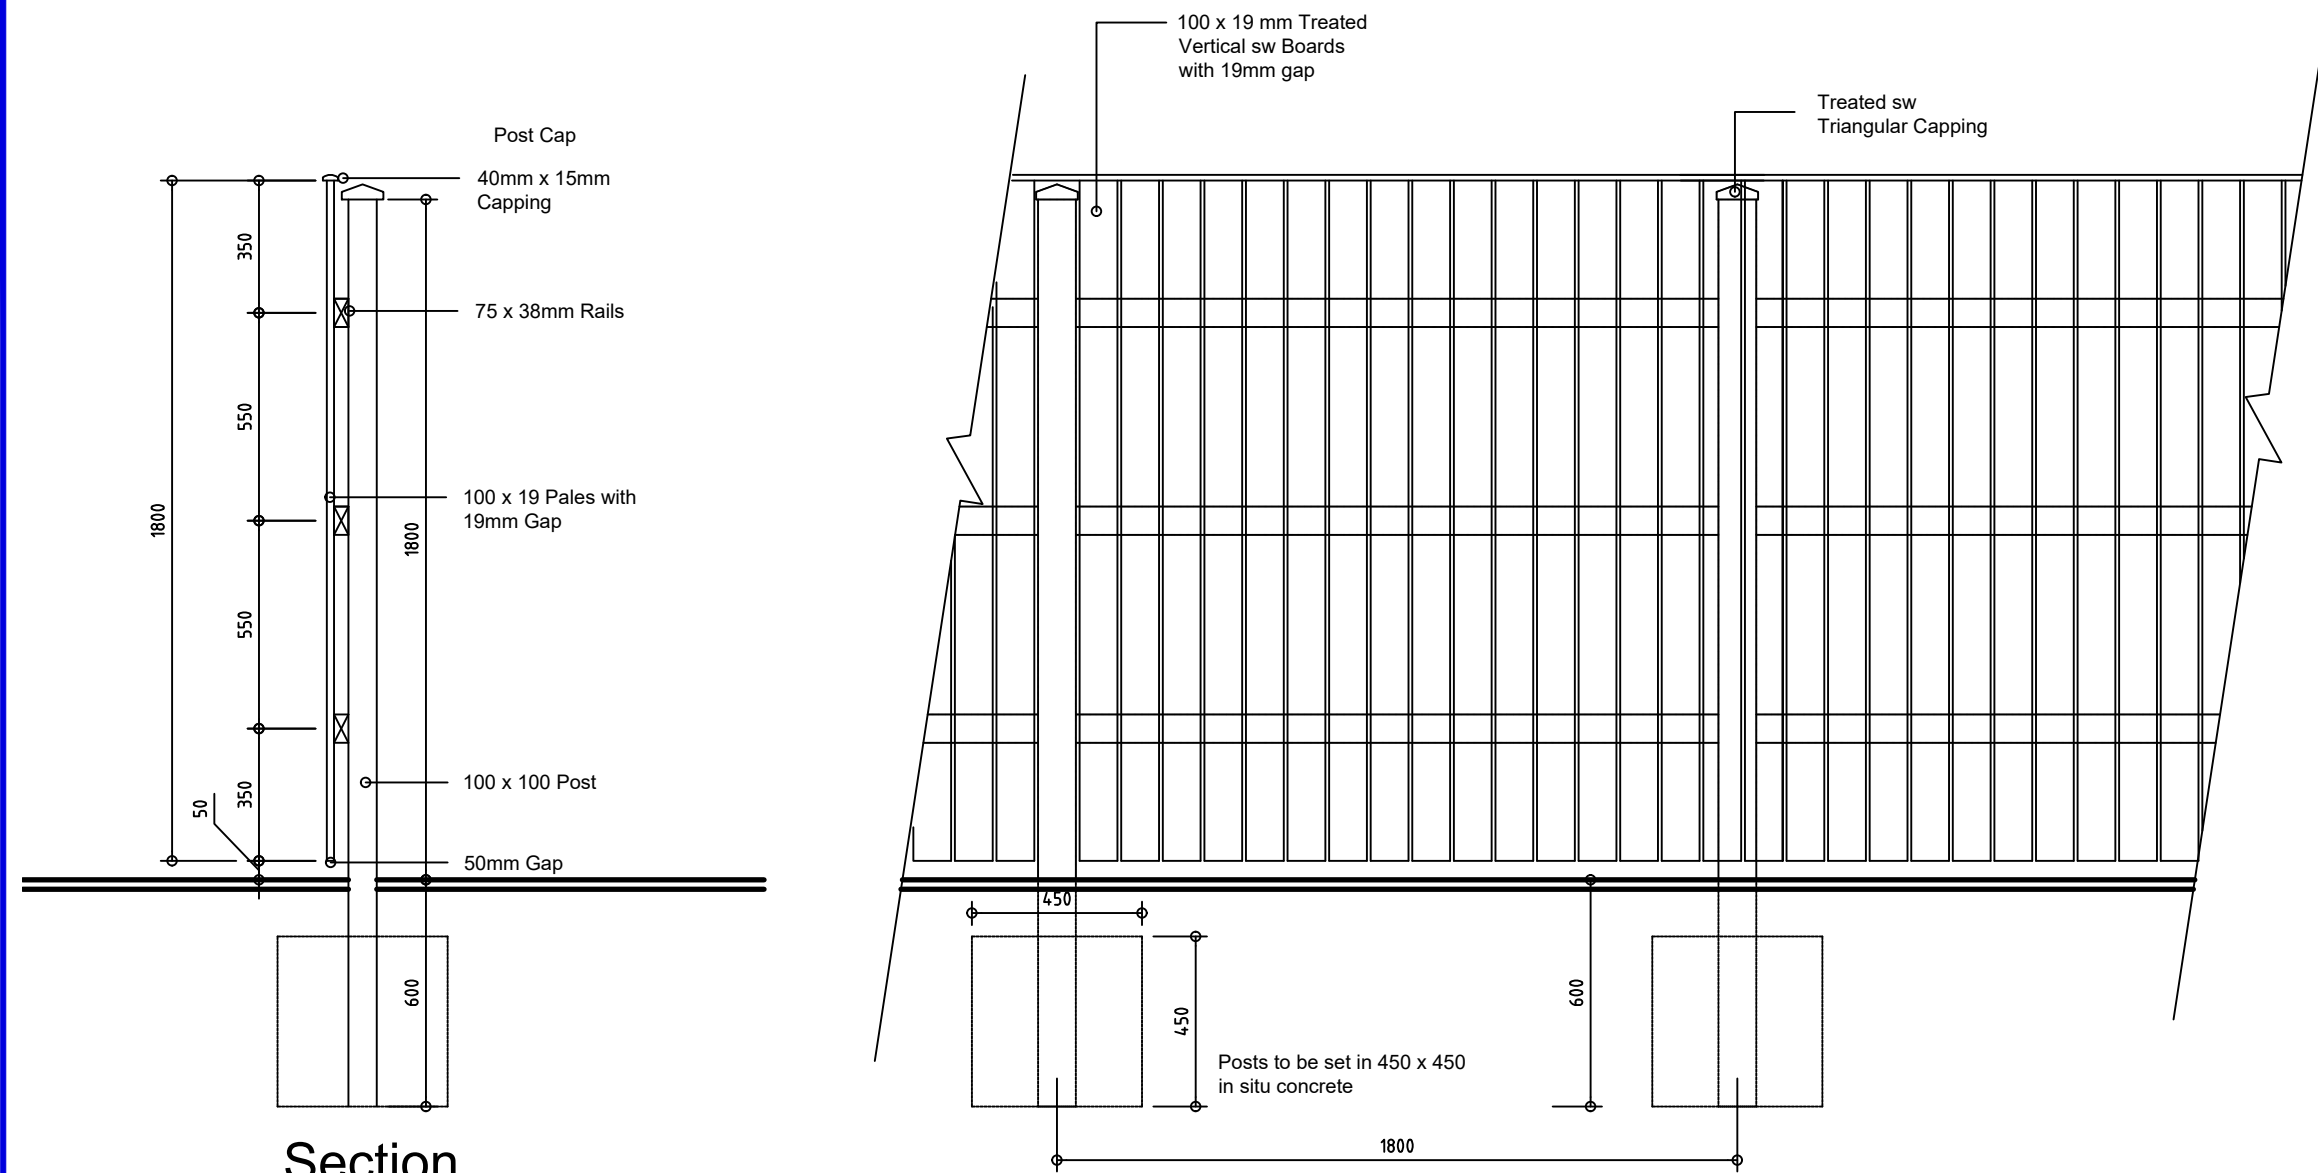

Section



PROPOSED SITE PLAN 1:200

- C. 13-05-24 Layout updated to suit latest site plan
- C. 12-01-24 Layout updated to latest planning layout
- B. 08-06-23 Layout updated to latest planning layout
- A. 07-03-23 Layout updated to latest planning layout

NOTES

ALL DIMENSIONS TO BE CHECKED ON SITE
ALL SUBJECT TO STRUCTURAL
ENGINEERS CHECKS AND
CALCULATIONS
TO BE READ IN CONJUNCTION
WITH CONSTRUCTION SPECIFICATION
DO NOT SCALE FROM THIS DRAWING
EXCEPT FOR THE PURPOSES OF LOCAL
AUTHORITY PLANNING
IF ANY VARIATIONS ARE MADE TO
SPECIFICATION/DRAWINGS WITHOUT DK
DESIGNS KNOWLEDGE, DK DESIGNS WILL
NOT BE HELD ACCOUNTABLE FOR NON
COMPLIANCE OF PLANNING AND BUILDING
REGULATIONS
This drawing and all the information
shown is the property of DK Designs and
shall not be copied whole, or in part, or
used for any other purpose without written
permission of the Company



7A HAYWOOD HOUSE, HYDRA BUSINESS PARK
NETHER LANE
SHEFFIELD
S35 1ZX
TEL OFFICE:- 07591 206852
WEB:- WWW.DK-DESIGNS.CO.UK
EMAIL :- DESIGNS@DK-DESIGNS.CO.UK

Client:
Yorkshire Choice Homes Limited

Westfield Lane, Wyke
FENCING LAYOUT

Scale:
1:20 1:200 @ A1

Date:
Feb 23

Drawing Number:
2023-018-002

Revision:
D

Drawn by:
DCK/KLU