


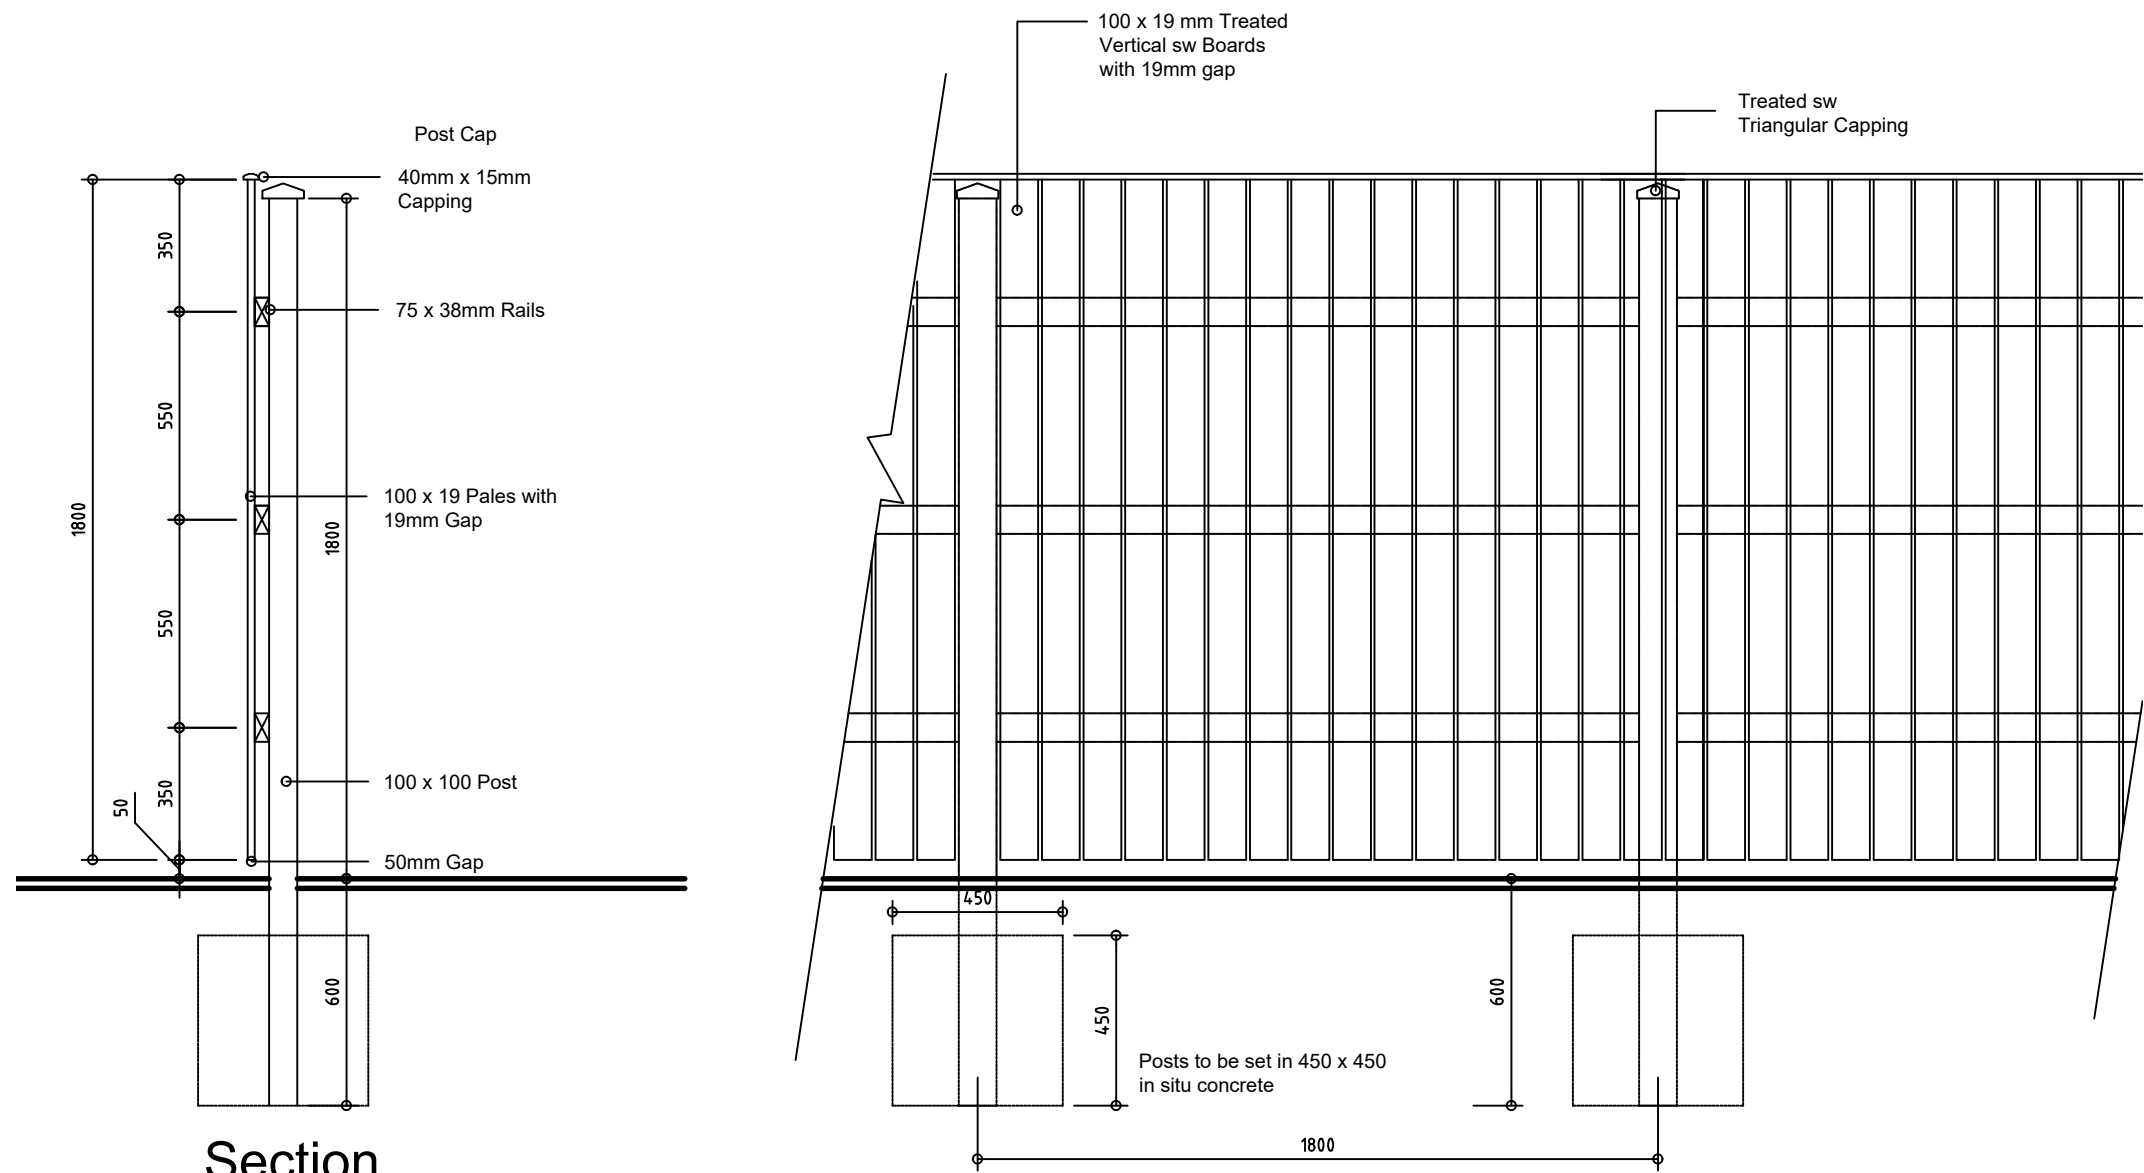


Section

KEY

- 1800mm High Close Boarded Timber Fence
- Existing 1800mm High Palisade Metal Fence.
- Denotes bottom of Gabion Basket Retaining structure, fence to high side within Plots.
- Existing agricultural electrical post and wire fence varied low level height.
- 1200mm High Metal Railings for fall from height at high side of retaining masonry walls.

Note. All fence posts within tree protection areas will be hand-dug and install in-line with the approved tree protection plan.

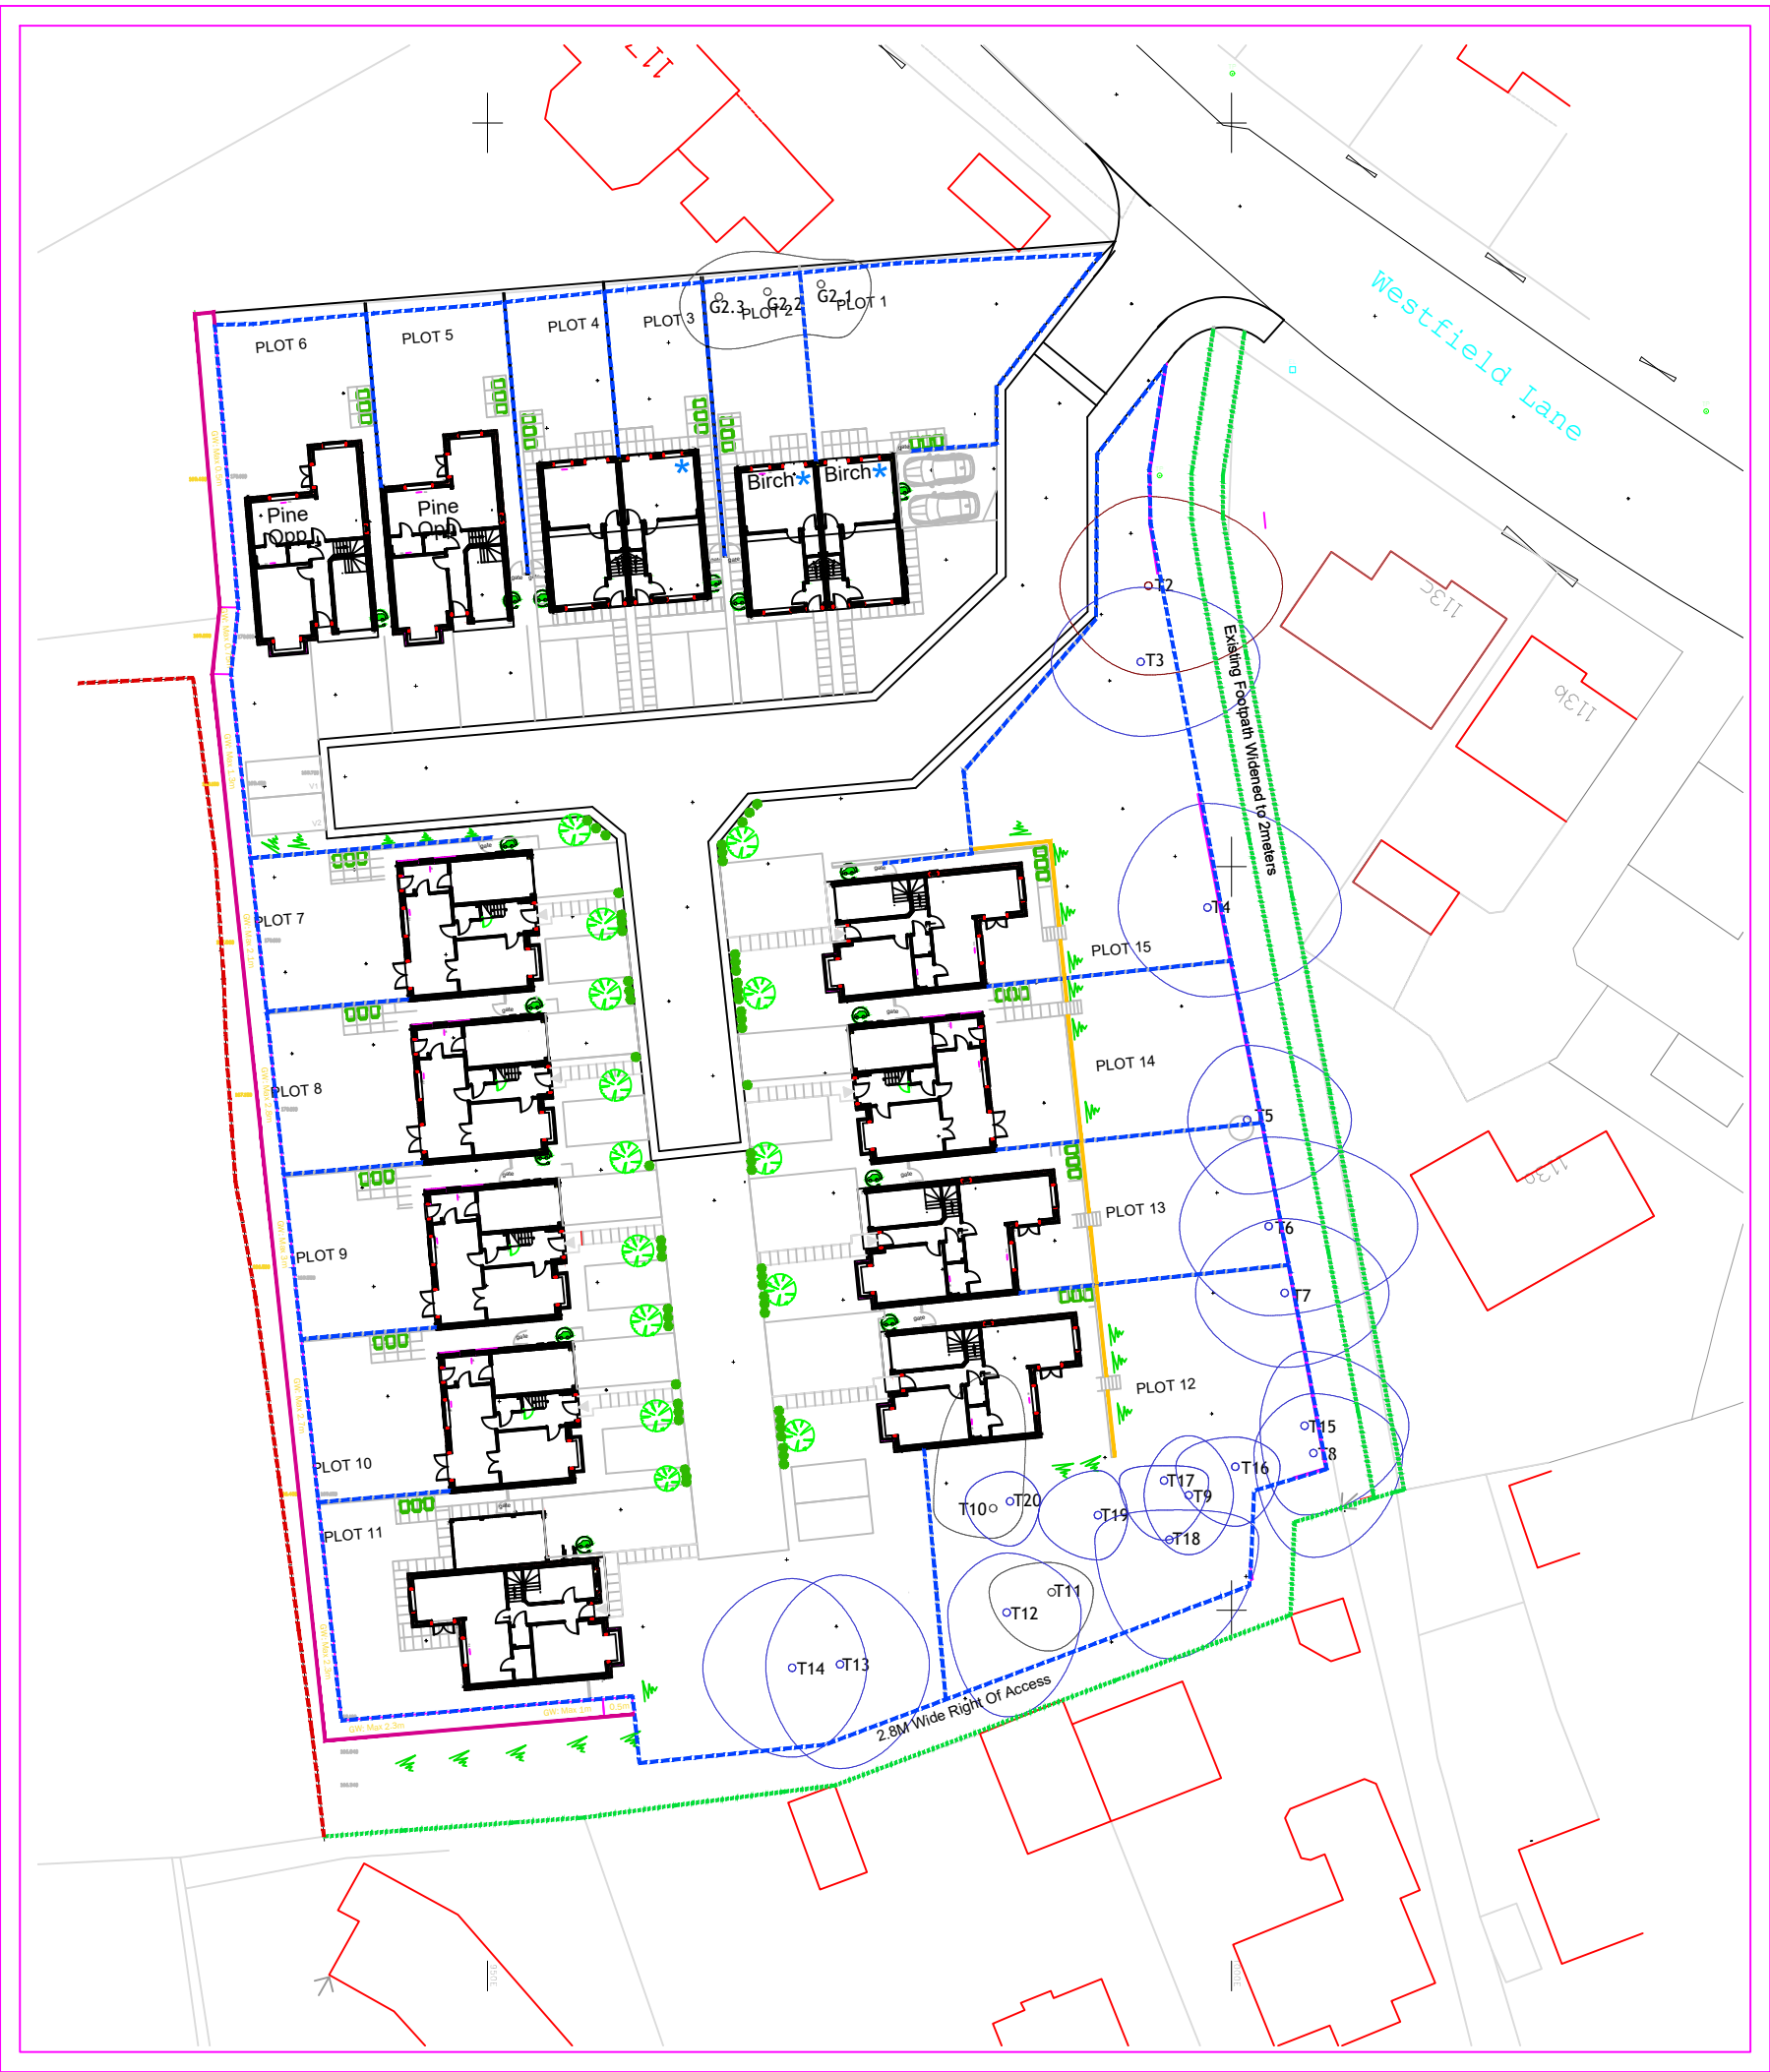

PROPOSED SITE PLAN 1:200

- | | | | | | |
|----|----------|--|----|----------|--|
| D. | 13-05-24 | Layout updated to suit latest site plan | E. | 26-11-24 | Fence type realignment to suit topographical data, fence type line type changed for clarity, existing boundary treatments annotated. SBL |
| C. | 12-01-24 | Layout updated to latest planning layout | | | |
| B. | 08-06-23 | Layout updated to latest planning layout | | | |
| A. | 07-03-23 | Layout updated to latest planning layout | | | |

Rev.	Date	Remarks
------	------	---------

NOTES

ALL DIMENSIONS TO BE CHECKED ON SITE
ALL SUBJECT TO STRUCTURAL
ENGINEERS CHECKS AND
CALCULATIONS
TO BE READ IN CONJUNCTION
WITH CONSTRUCTION SPECIFICATION
DO NOT SCALE FROM THIS DRAWING
EXCEPT FOR THE PURPOSES OF LOCAL
AUTHORITY PLANNING
IF ANY VARIATIONS ARE MADE TO
SPECIFICATION/DRAWINGS WITHOUT DK
DESIGNS KNOWLEDGE, DK DESIGNS WILL
NOT BE HELD ACCOUNTABLE FOR NON
COMPLIANCE OF PLANNING AND BUILDING
REGULATIONS
This drawing and all the information
shown is the property of DK Designs and
shall not be copied whole, or in part, or
used for any other purpose without written
permission of the Company

DK DESIGNS
FUTURE PROJECTS TODAY

7A HAYWOOD HOUSE, HYDRA BUSINESS PARK
NETHER LANE
SHEFFIELD
S35 1ZX
TEL OFFICE:- 07591 206852
WEB:- WWW.DK-DESIGNS.CO.UK
EMAIL :- DESIGNS@DK-DESIGNS.CO.UK

Client
Yorkshire Choice Homes Limited

Westfield Lane, Wyke
FENCING LAYOUT

Scales
1:20 1:200 @ A2

Drawing Number:
2023-018-002

Revision:
E

Date:
Feb 23

Drawn by:
DCK/KLU