



 


ROOF PLAN

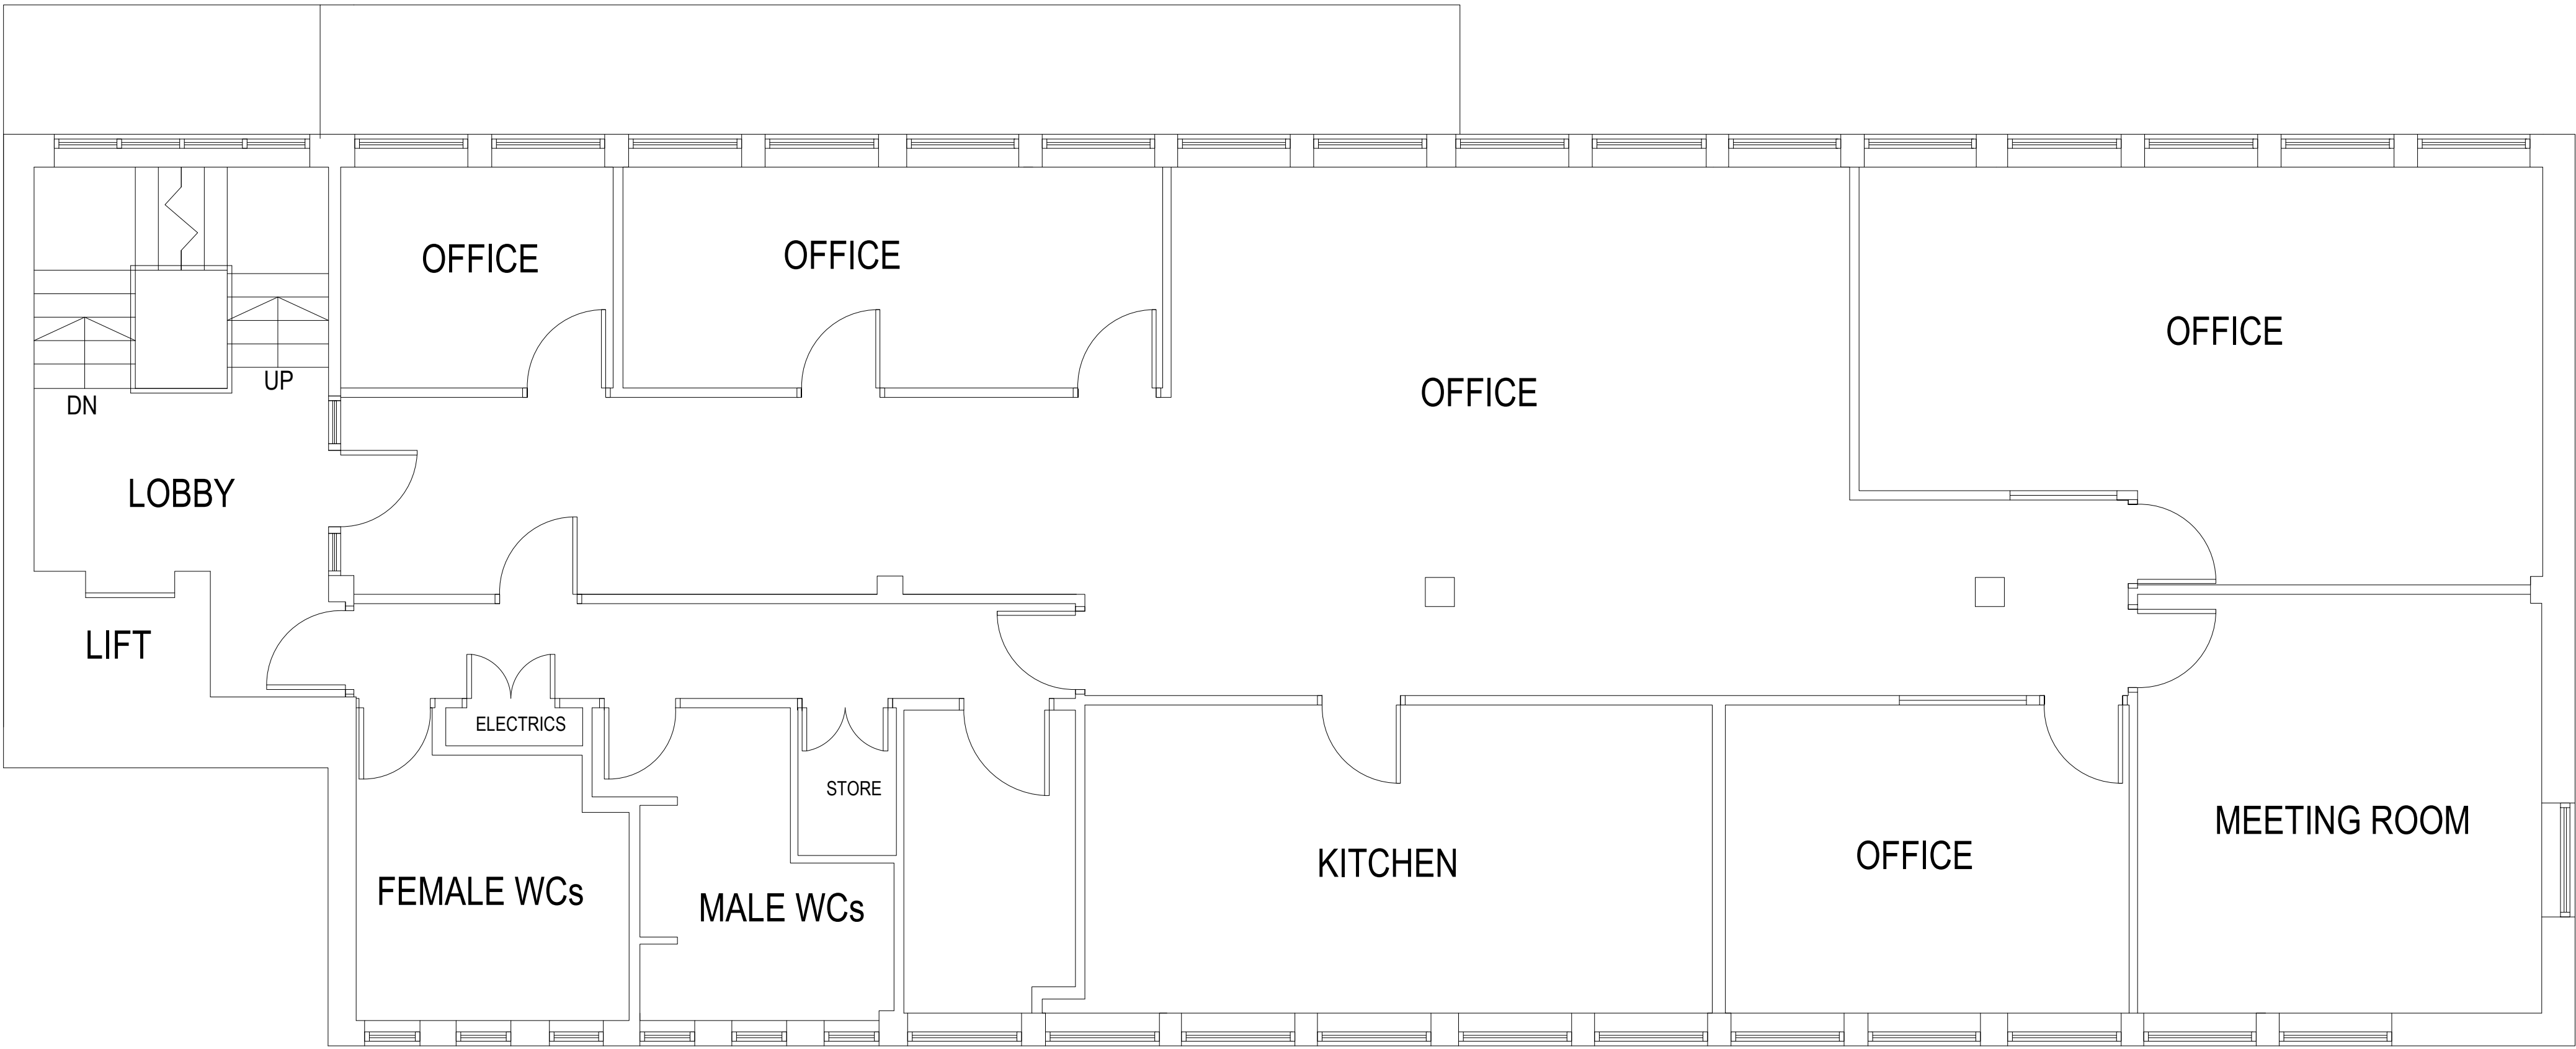

FORTH FLOOR PLAN

IF IN ANY DOUBT PLEASE ASK THE ARCHITECT FOR CLARIFICATION.  
DO NOT SCALE FROM DRAWING. ALL DIMENSIONS TO BE CHECKED ON SITE.  
THE COPYRIGHT FOR THESE DRAWINGS REMAINS THE PROPERTY OF THE ARCHITECT. THEY MUST NOT BE REPRODUCED IN ANY WAY WITHOUT THE ARCHITECT'S PRIOR WRITTEN CONSENT.

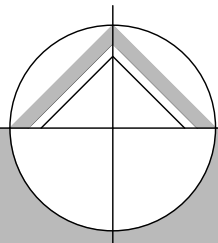

northern design  
partnership

Chartered Architects  
The Chapel, Millmoor Road,  
Meltham, Holmfirth, HD9 5JU

www.northerndesignpartnership.co.uk  
Instagram: @northerndesignp  
Telephone: (01484) 854848

|             |                                                                                               |             |          |
|-------------|-----------------------------------------------------------------------------------------------|-------------|----------|
| client      | HD CENTRAL                                                                                    |             |          |
| project     | COMMERCIAL TO RESIDENTIAL<br>PEARL HOUSE<br>10 JOHN WILLIAM STREET<br>HUDDERSFIELD<br>HD1 1BA |             |          |
| drawing     | EXISTING FOURTH FLOOR AND<br>ROOF PLAN                                                        |             |          |
| revision    | notes                                                                                         | date        | drawn    |
| *           | *                                                                                             | *           | *        |
|             |                                                                                               |             |          |
|             |                                                                                               |             |          |
|             |                                                                                               |             |          |
| scale :     | 1:50 AT A1                                                                                    | 08.24       | PB       |
| project no. |                                                                                               | drawing no. | revision |
| 2374        |                                                                                               | 03          |          |