

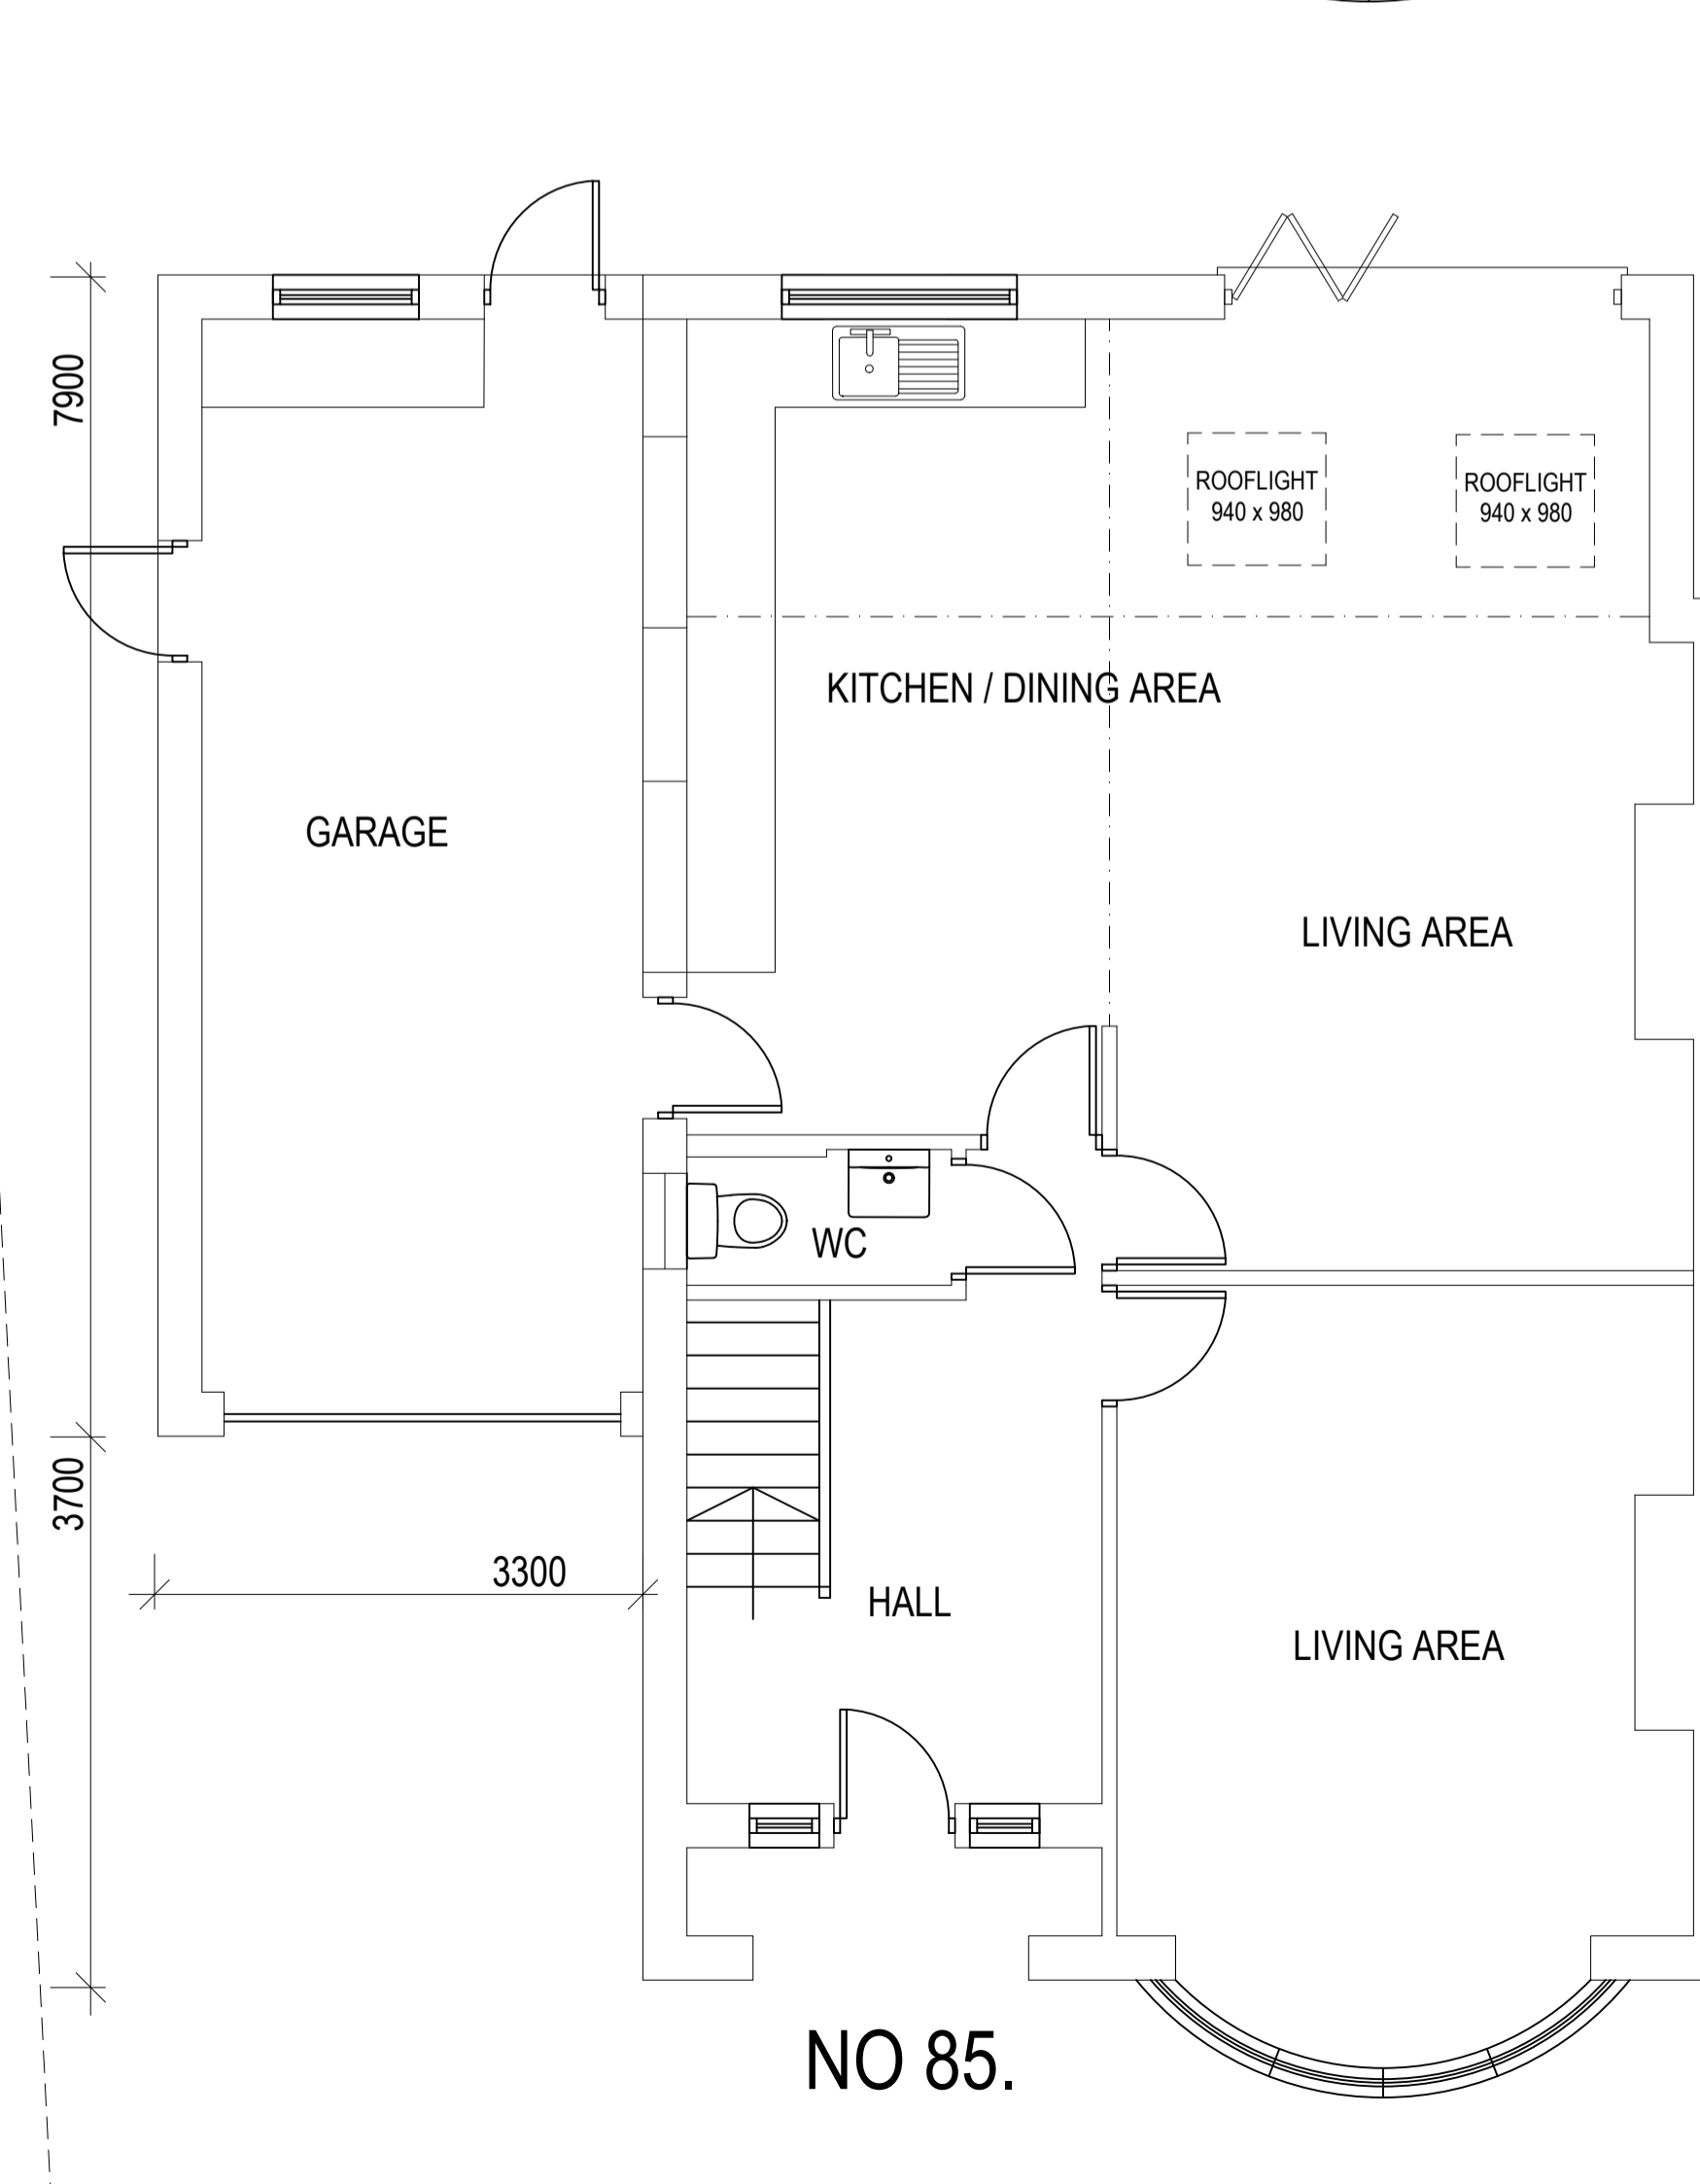
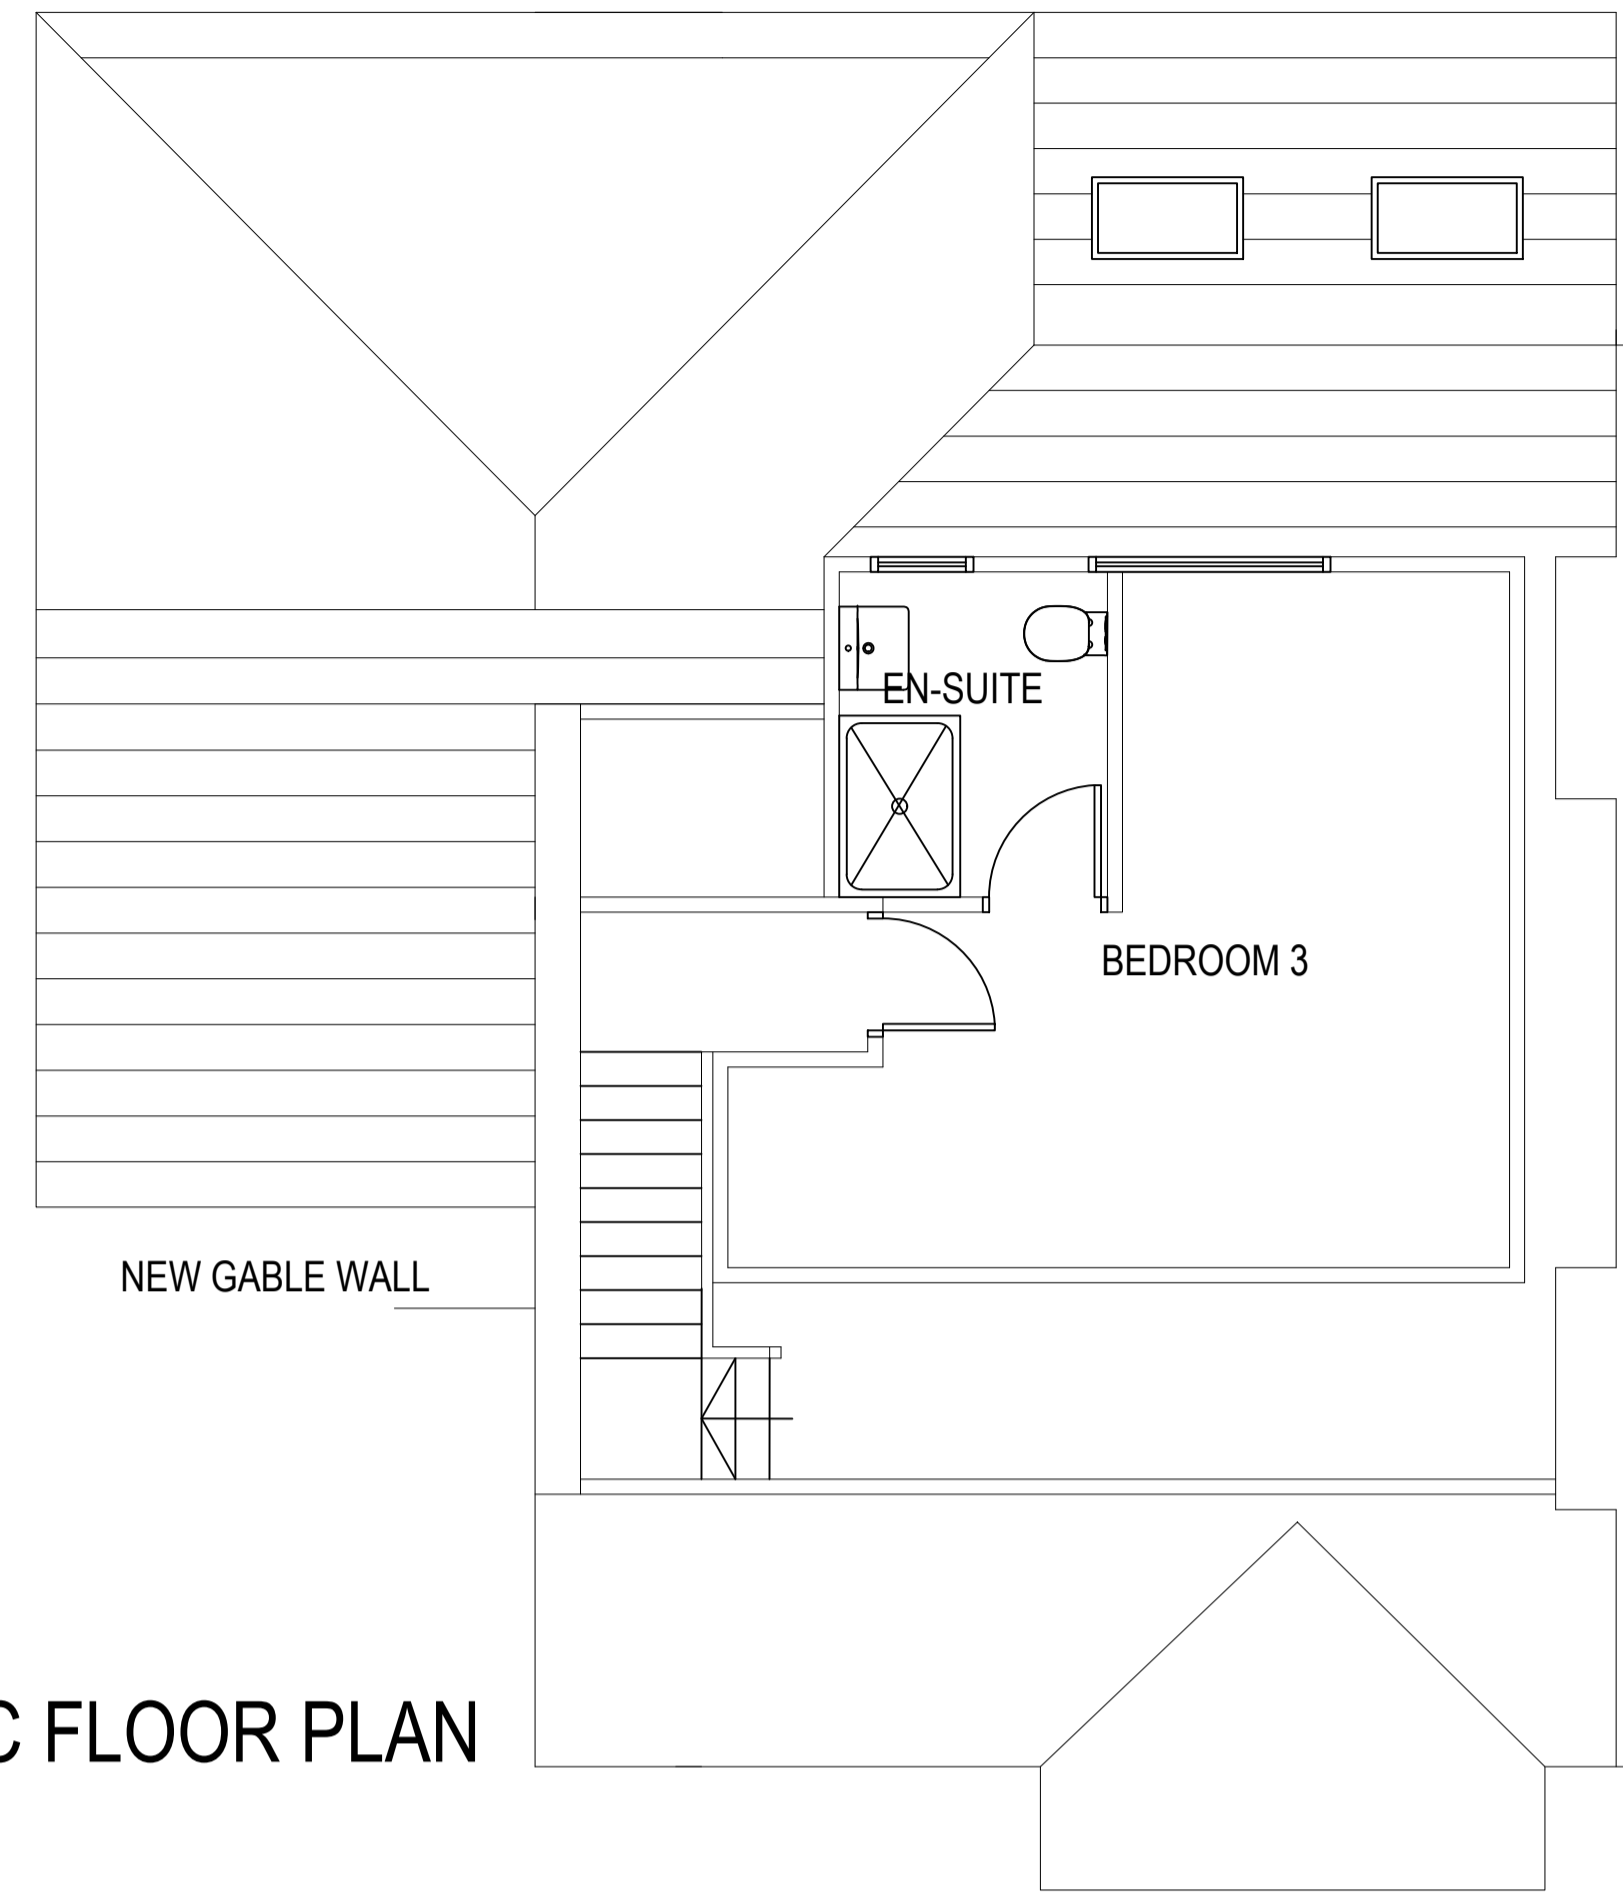


IF IN ANY DOUBT PLEASE ASK THE ARCHITECT FOR CLARIFICATION.
 DO NOT SCALE FROM DRAWING. ALL DIMENSIONS TO BE CHECKED ON SITE.
 THE COPYRIGHT FOR THESE DRAWINGS REMAINS THE PROPERTY OF THE ARCHITECT.
 THEY MUST NOT BE REPRODUCED IN ANY WAY WITHOUT THE ARCHITECTS PRIOR
 WRITTEN CONSENT.

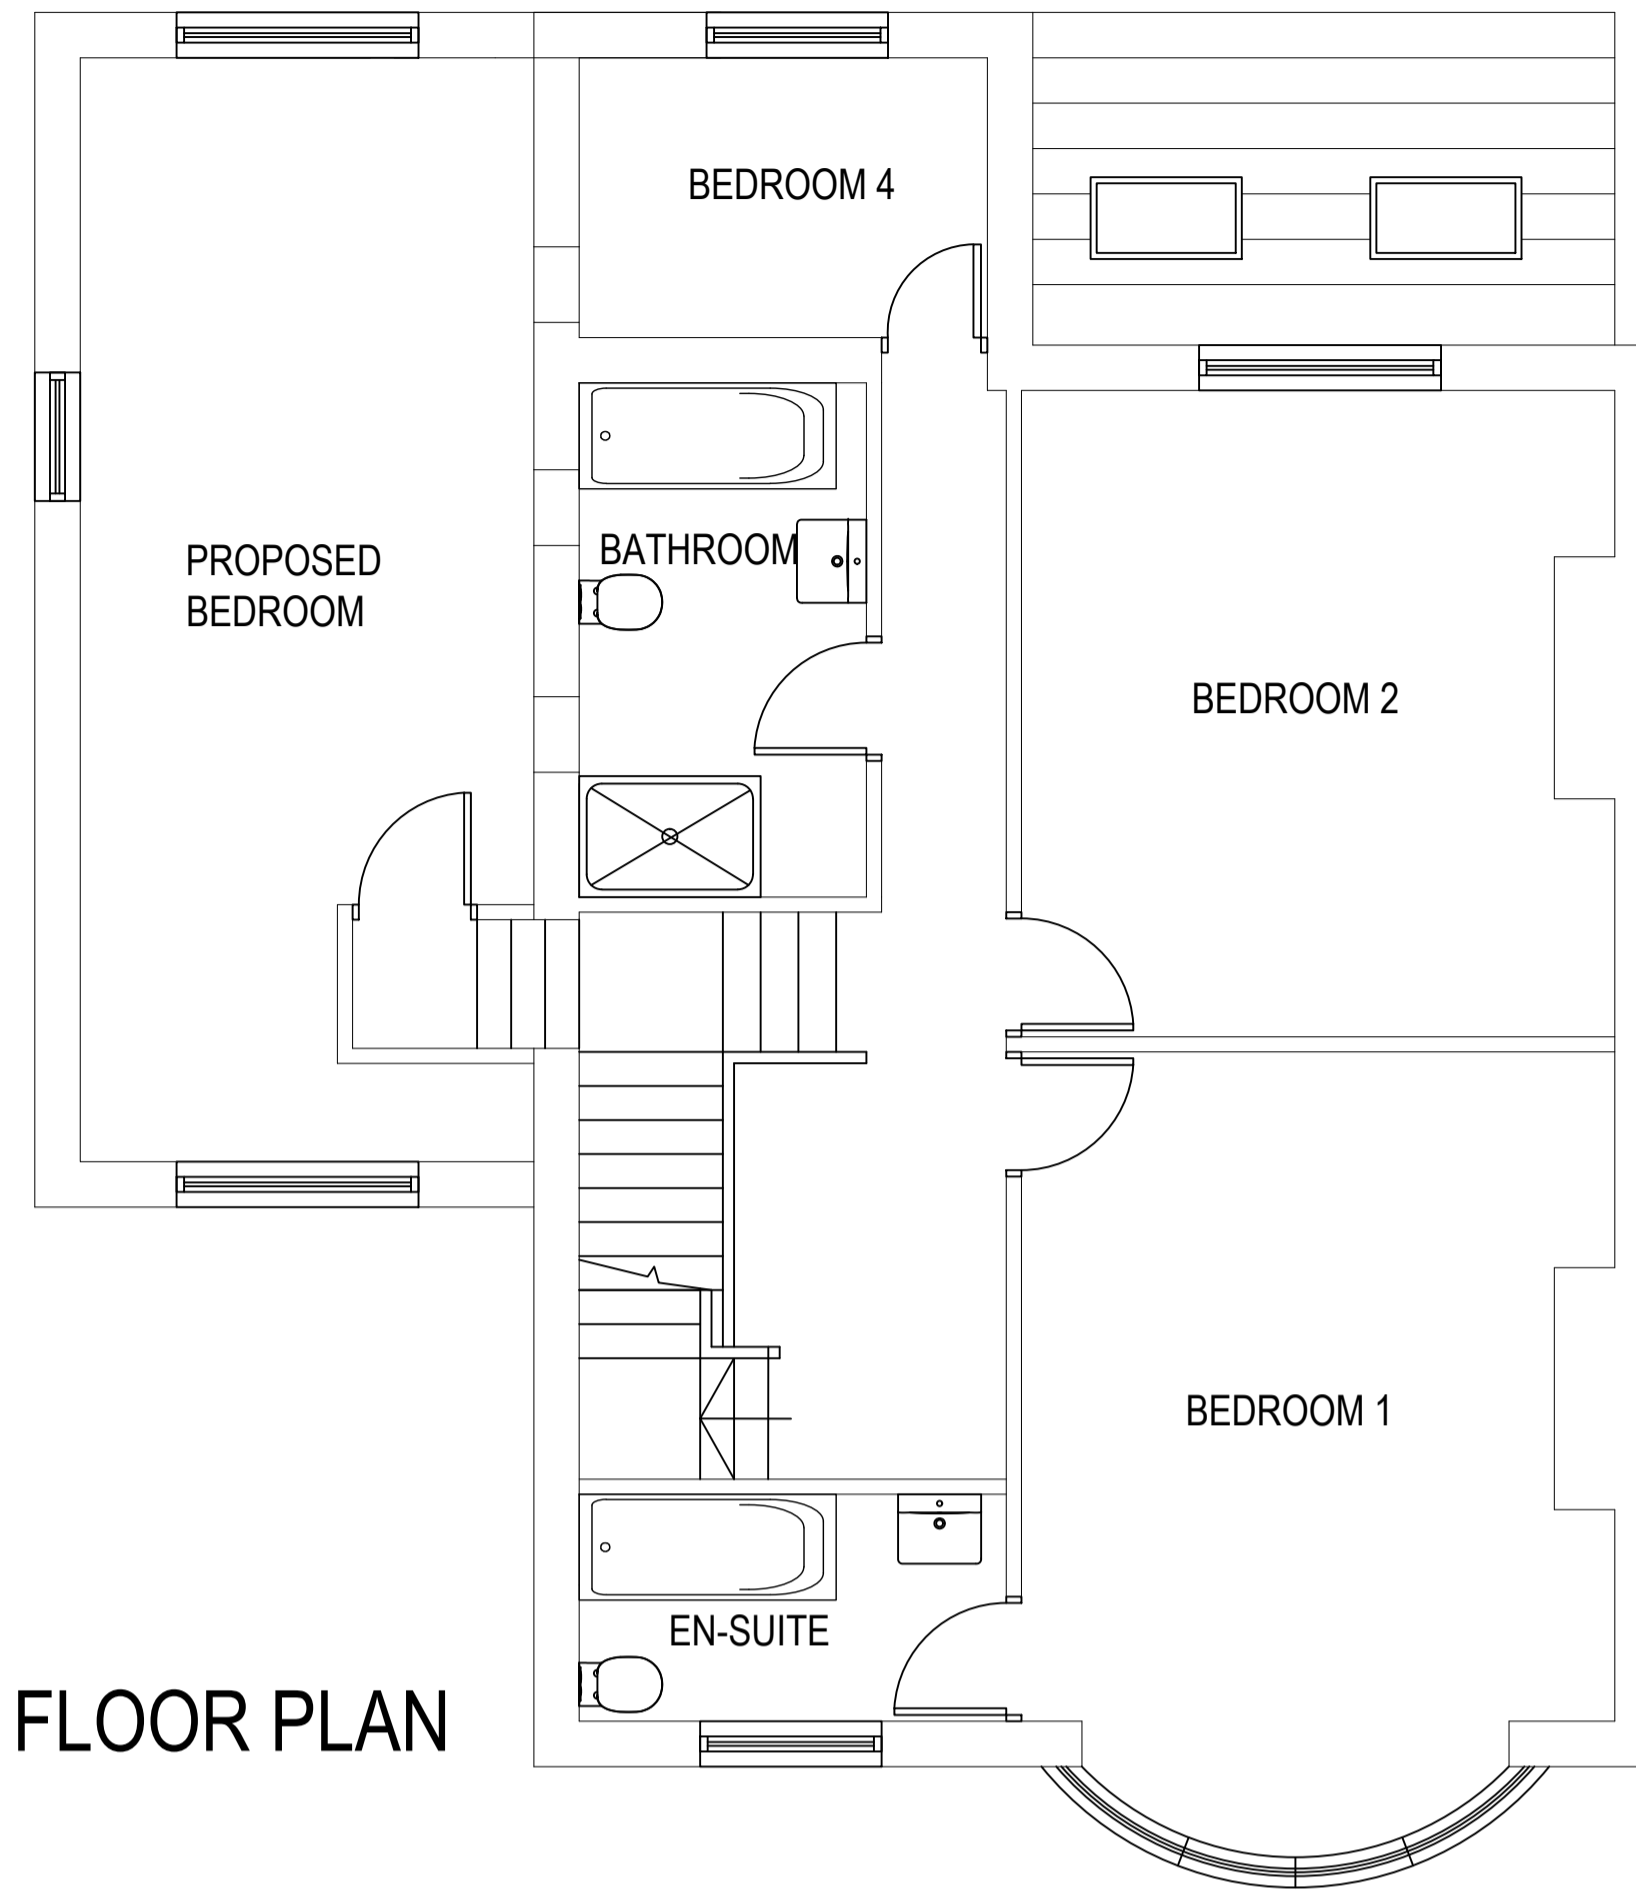

PROPOSED GROUND FLOOR PLAN

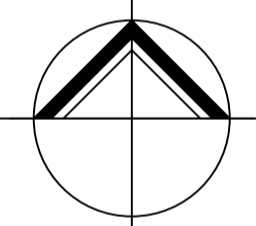

**NORTHERN
DESIGN**
(OLDHAM)
CHARTED ARCHITECTS

NORTHERN DESIGN
17 STATION LANE
GROTTON
OLDHAM
OL4 5GY
TELEPHONE : 07753 859616

CLIENT			
MR S BHARAJ			
PROJECT			
PROPOSED EXTENSIONS, DORMER AND ALTERATIONS 85 NEW NORTH ROAD BIRKBY			
DRAWING TITLE			
PROPOSED FLOOR PLANS			
Rev.	Notes	Date	Drawn
A	PLANNING	01.25	AD
B	PLANNING	02.25	AD
SCALE			
1:50 AT A1		01.25	AD
PROJECT No.		DRAWING No.	Rev.
2472		02	B