


Notes:  
 1. Setting out to be the responsibility of contractor.  
 2. Contractor to pay particular attention to pitch of roof and headroom at stairs.  
 3. Any discrepancies to be reported to Colne Valley Design.

0m Scale 1:50 4m  
 0m Scale 1:100 8m  
 0m Scale 1:200 16m  
 0m Scale 1:500 40m  
 0m Scale 1:1250 100m


(When to scale of original plan bar = 8cm)




Existing front elevation (1:100)

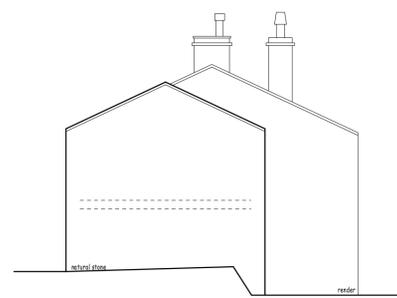


Existing side elevation (1:100)

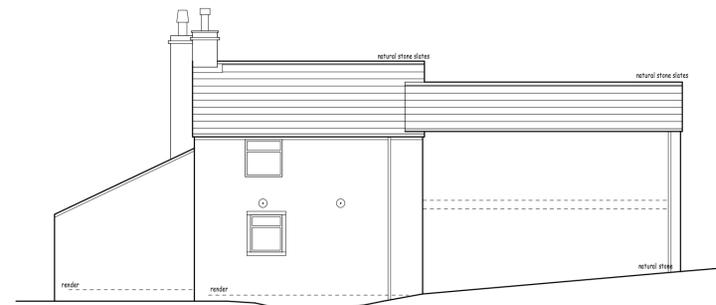


Existing rear elevation (1:100)

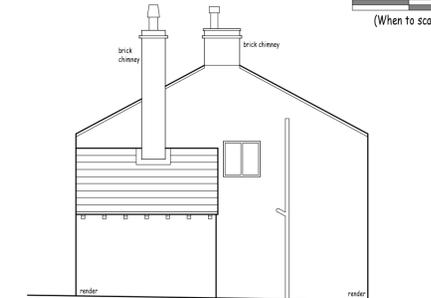


Existing side elevation (1:100)

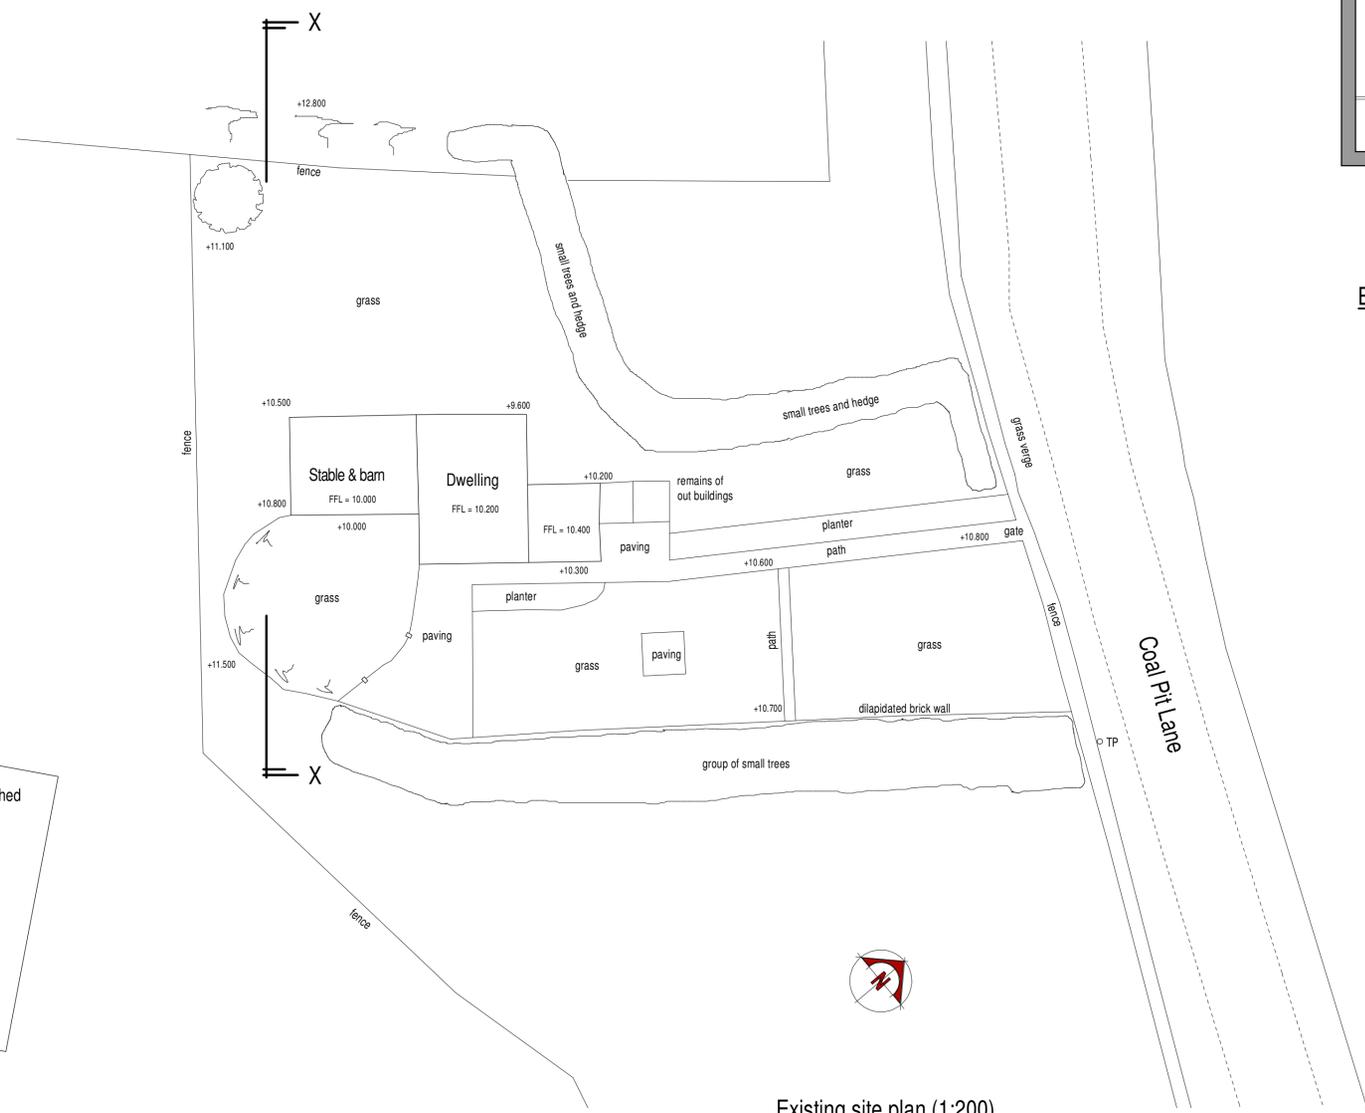


Existing site plan (1:200)

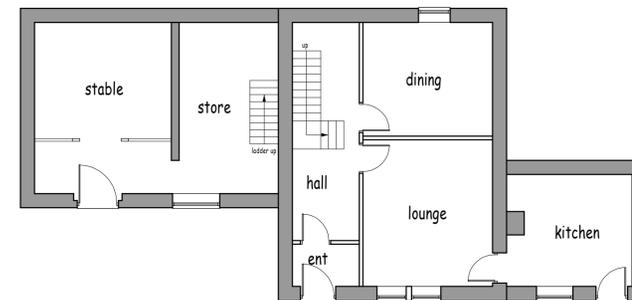

Existing ground floor layout (1:100)

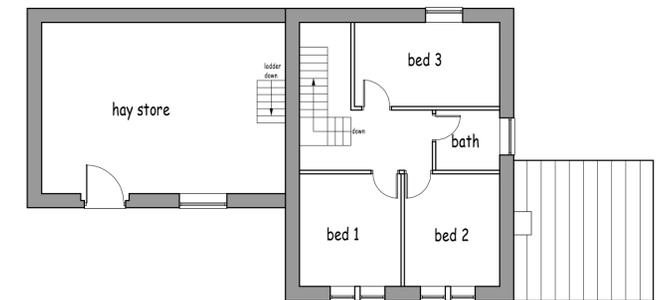

Existing first floor layout (1:100)

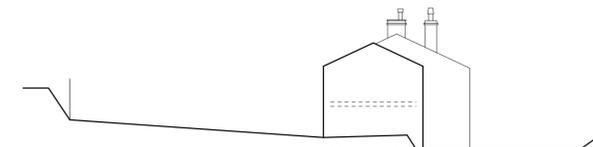

Existing cross section X - X (1:200)



Colne Valley Design  
 8 Meadow Lane  
 Slaithwaite  
 Huddersfield HD7 5EX

Tel/Fax: 01484 842097  
 Mobile: 07867 803312  
 E-mail: mitchell@cvdesign.freemove.co.uk

Proprietor: S.A. Mitchell (A/CIOB)

Project Proposed dwellings.		
For X		
Address Coal Pit Lane Lower Cumberworth.		
Title Existing layouts and elevations.		
Job No. 15 J 45.	Drawing number 01.	Date Nov 2015.