


Notes:  
 1. Setting out to be the responsibility of contractor.  
 2. Contractor to pay particular attention to pitch of roof and headroom at stairs.  
 3. Any discrepancies to be reported to Colne Valley Design.


0m Scale 1:50 4m  
 0m Scale 1:100 8m  
 0m Scale 1:200 16m  
 0m Scale 1:500 40m  
 0m Scale 1:1250 100m  
 (When to scale of original plan bar = 8cm)



Proposed side elevation (1:100)

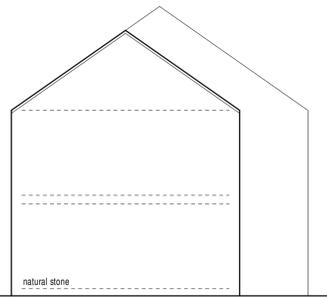


Proposed front elevation (1:100)

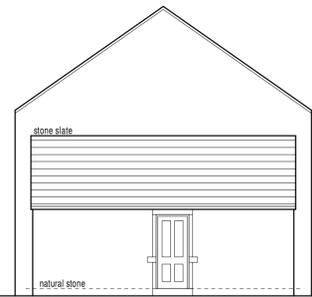


Proposed side elevation (1:100)




Proposed rear elevation (1:100)

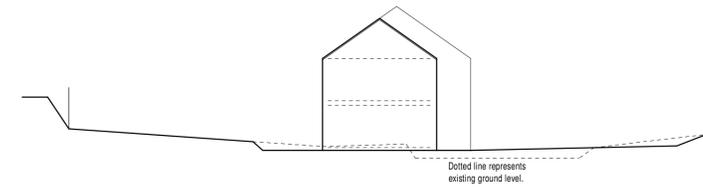


Proposed cross section X - X (1:200).

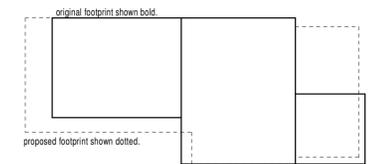

Footprint plan (1:200)

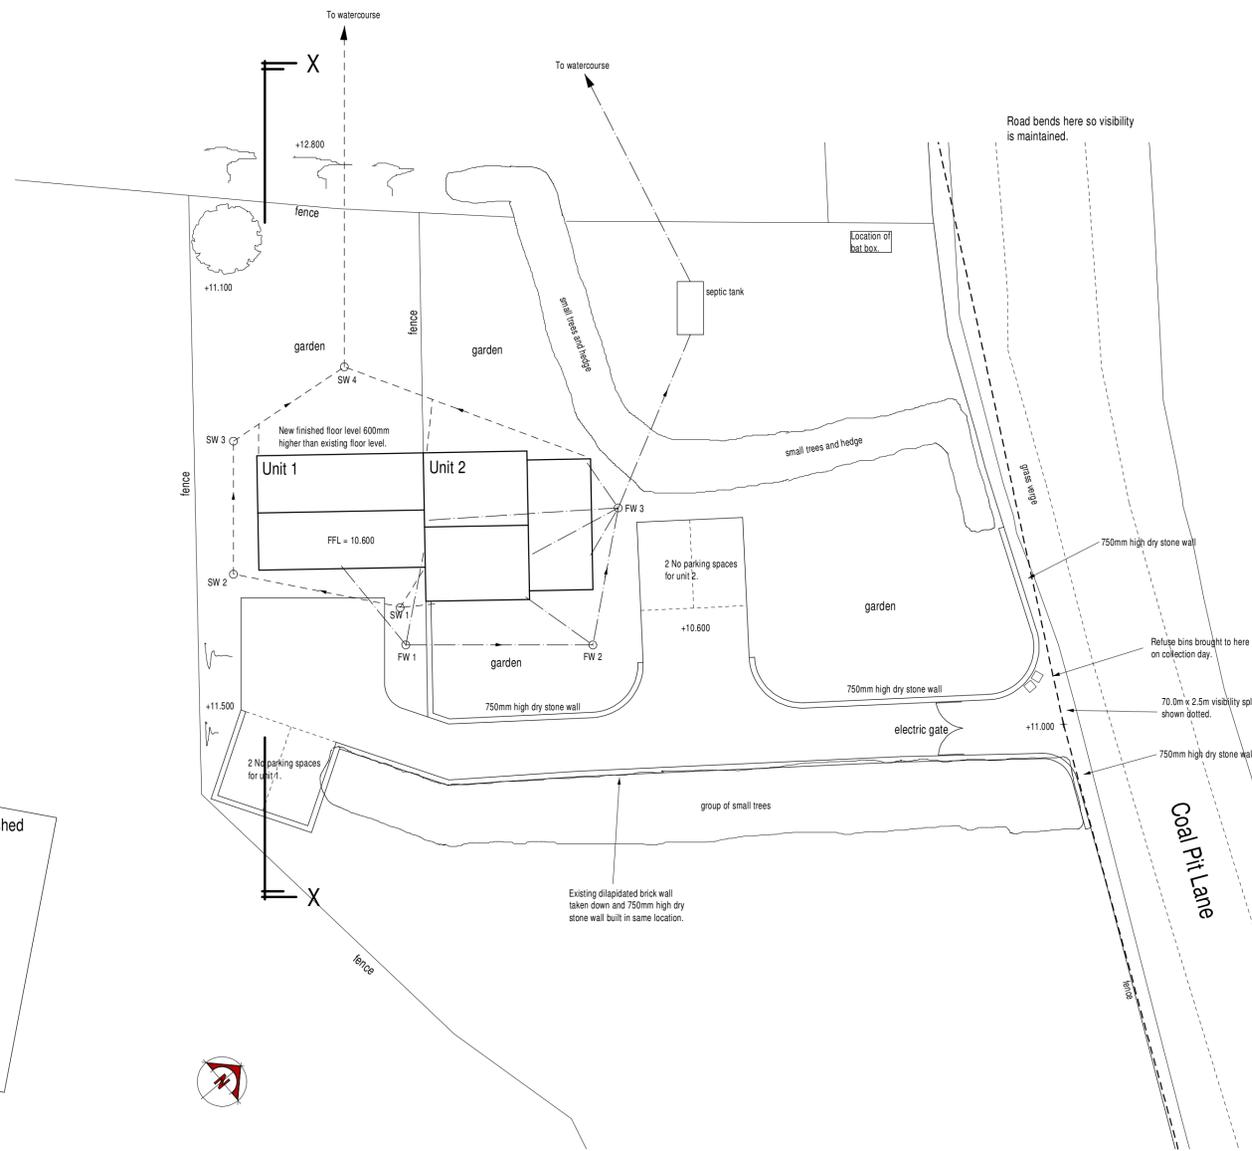

Proposed site plan (1:200)

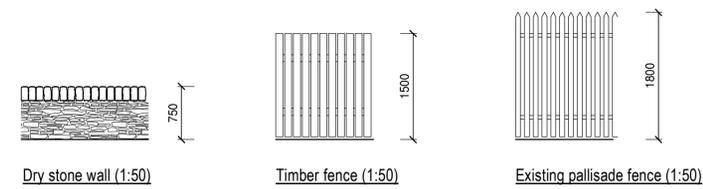

Boundary treatment key plan (1:500)

Rev A 29/12/2021 Details added for Building Regulations and planning discharge of conditions.



Colne Valley Design  
 8 Meadow Lane  
 Slaithwaite  
 Huddersfield HD7 5EX

Tel/Fax: 01484 842097  
 Mobile: 07867 803312  
 E-mail: mitchell@cvdesign.freemove.co.uk

Proprietor: S.A. Mitchell (A/CIOB)

Project  
 Proposed dwellings.

For  
 Mr A Tinker.

Address  
 Coal Pit Lane  
 Lower Cumberworth  
 HD8 8PL.

Title  
 Proposed site plan and elevations.

Job No. 15 J 45.	Drawing number 02 A.	Date Nov 2015.
---------------------	-------------------------	-------------------