






Existing Rear Elevation

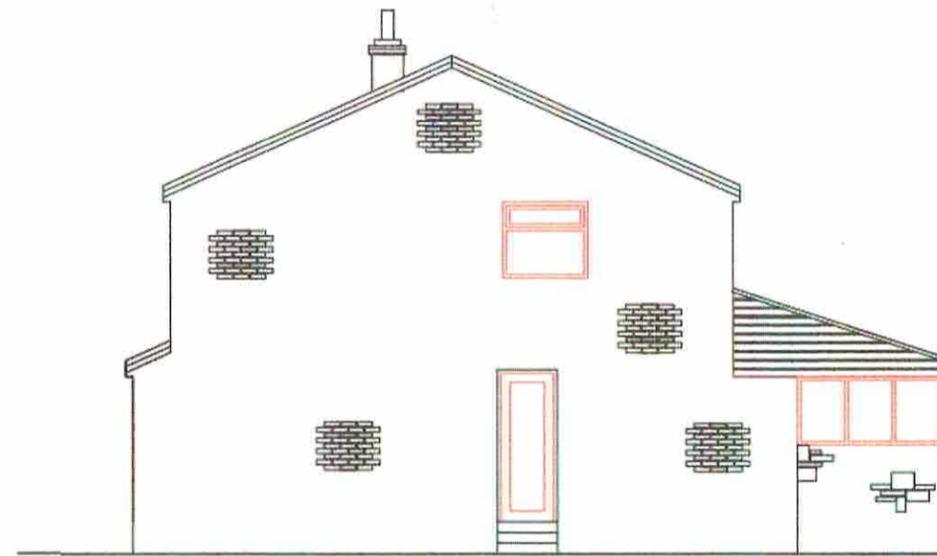

Existing Side Elevation

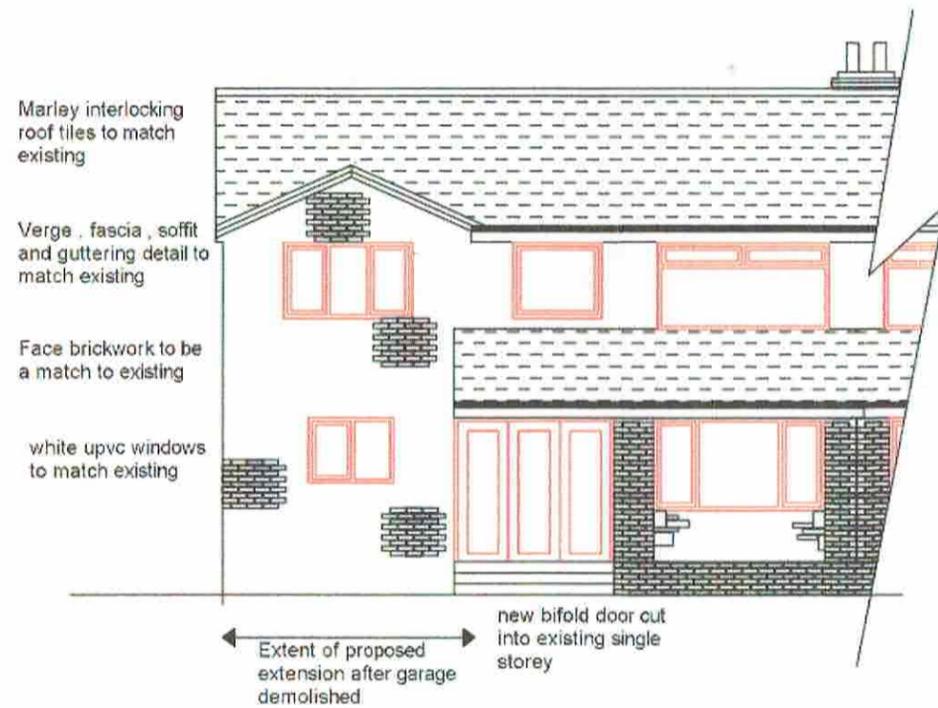

Proposed Rear Elevation

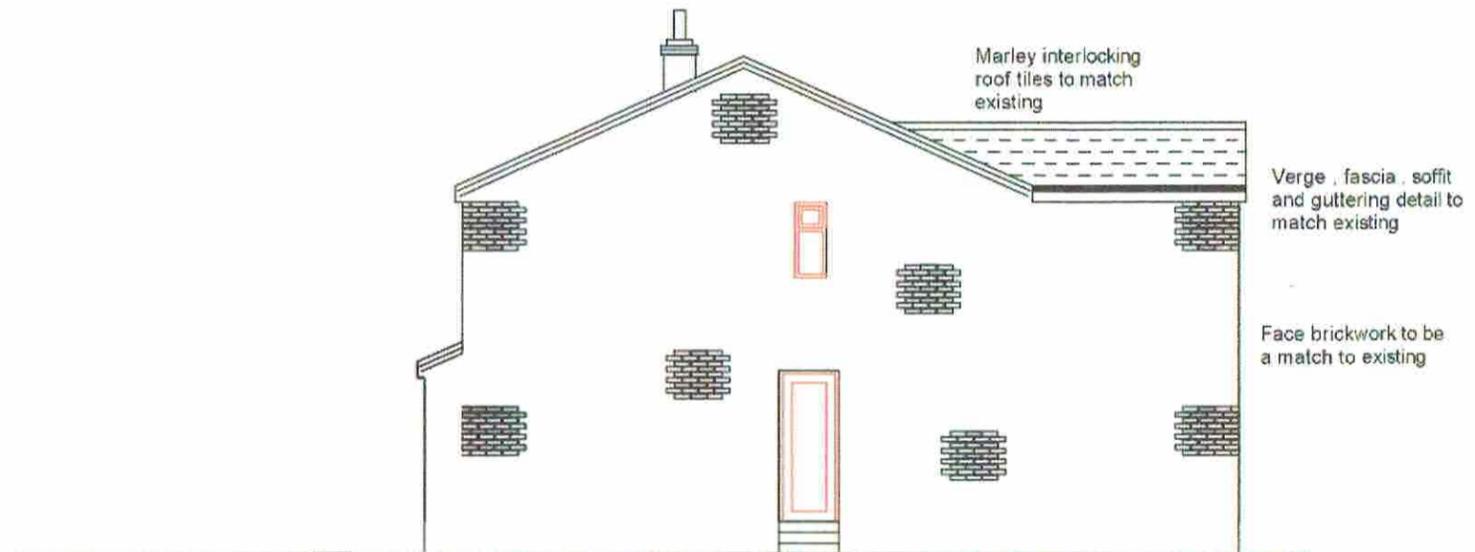

Proposed Side Elevation



Existing & Proposed Rear and Side Elevations		
31 Stafford Hill		
Kirkheaton		
Huddersfield		
HD5 0EE		
Date	Drawn	Scale
Oct 24	02	A3 - 1:100
Drawn By		