




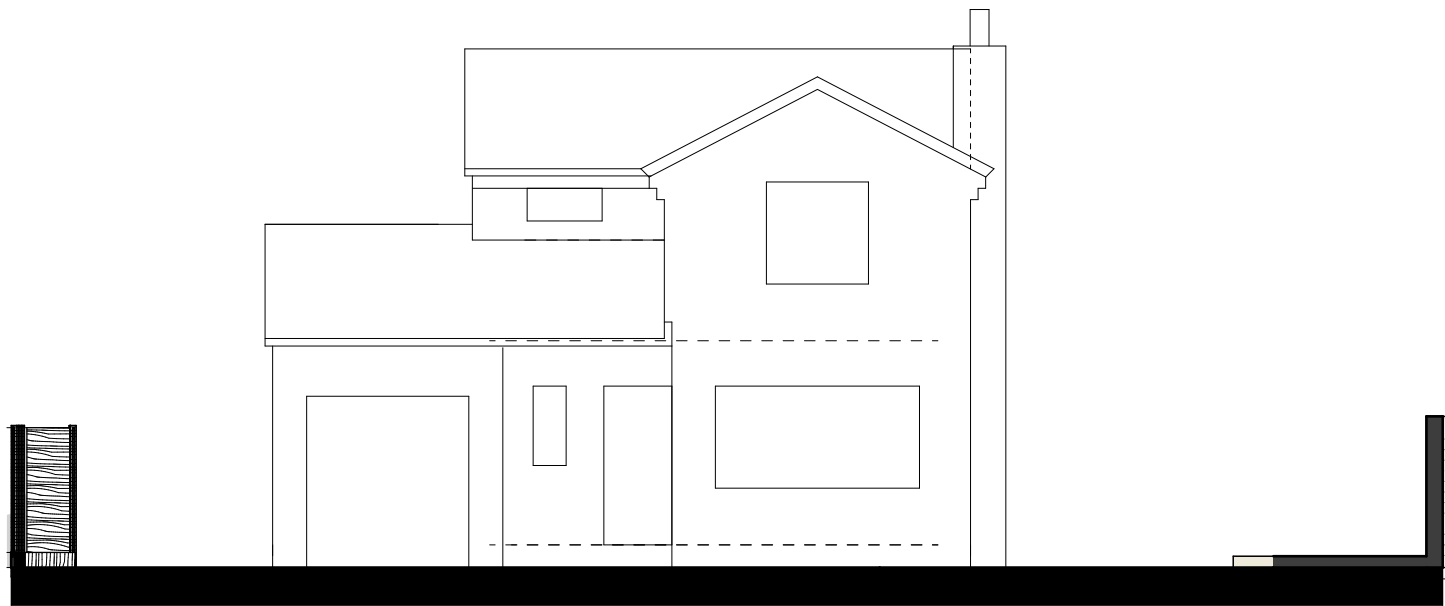


Existing South Elevation - 1:100

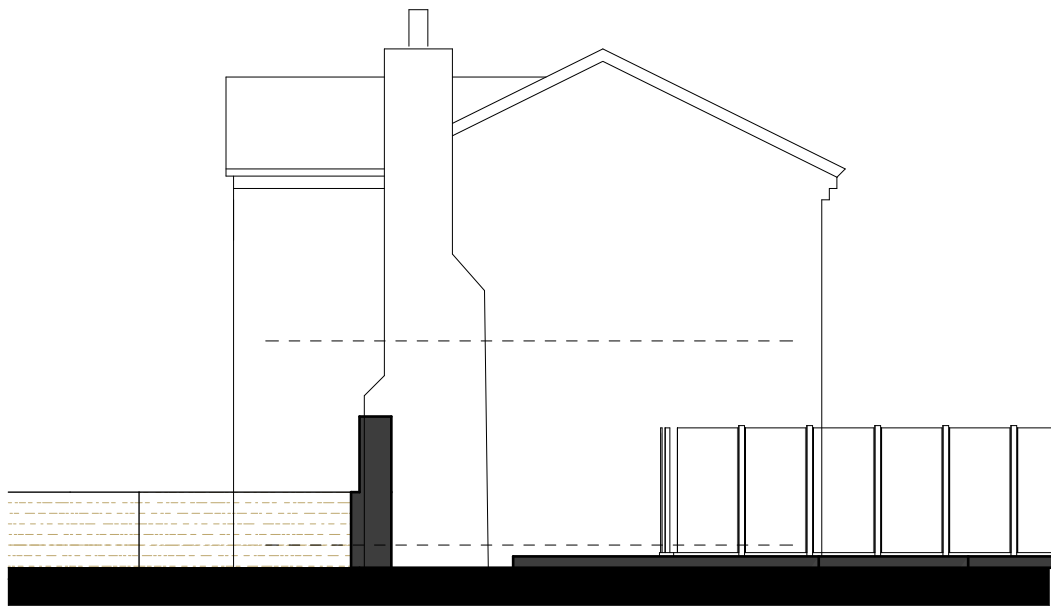

Existing East Elevation - 1:100

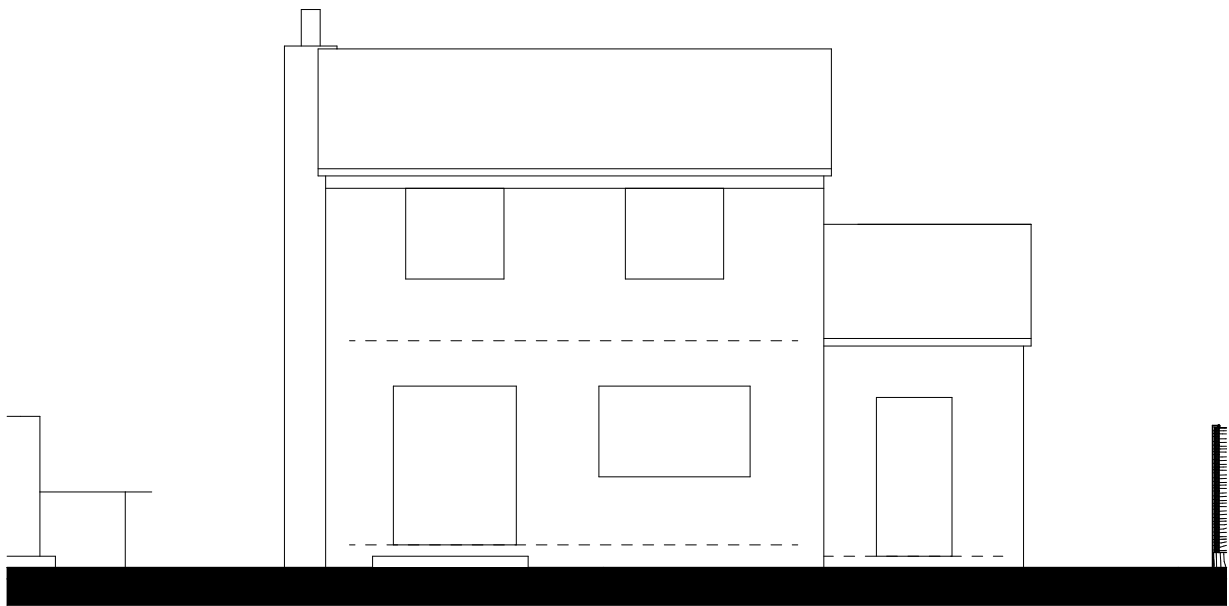

Existing North Elevation - 1:100


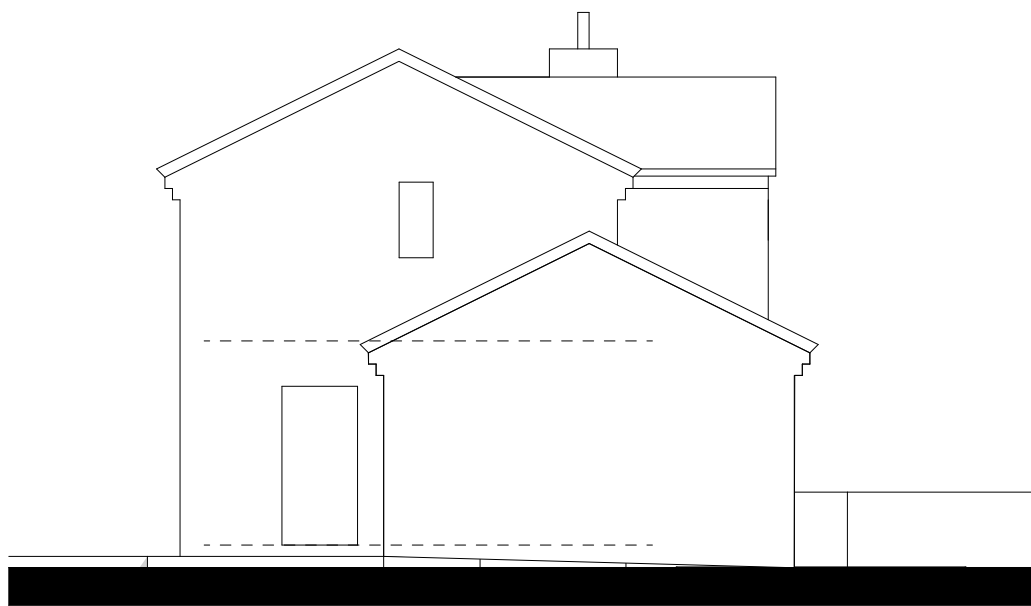


Existing West Elevation - 1:100


Notes

Do not scale from drawing, use figured dimensions only.  
All dimensions must be checked and verified on site prior to commencement of work and Architect to be notified of any discrepancies.  
This drawing is intended to permit overall scheme proposals only and cannot be used for construction purposes without further information.

| Rev | Description             | Drawn | Date     |
|-----|-------------------------|-------|----------|
| A   | OS and elevations added | MJN   | 03.10.24 |
|     |                         |       | 03.10.24 |

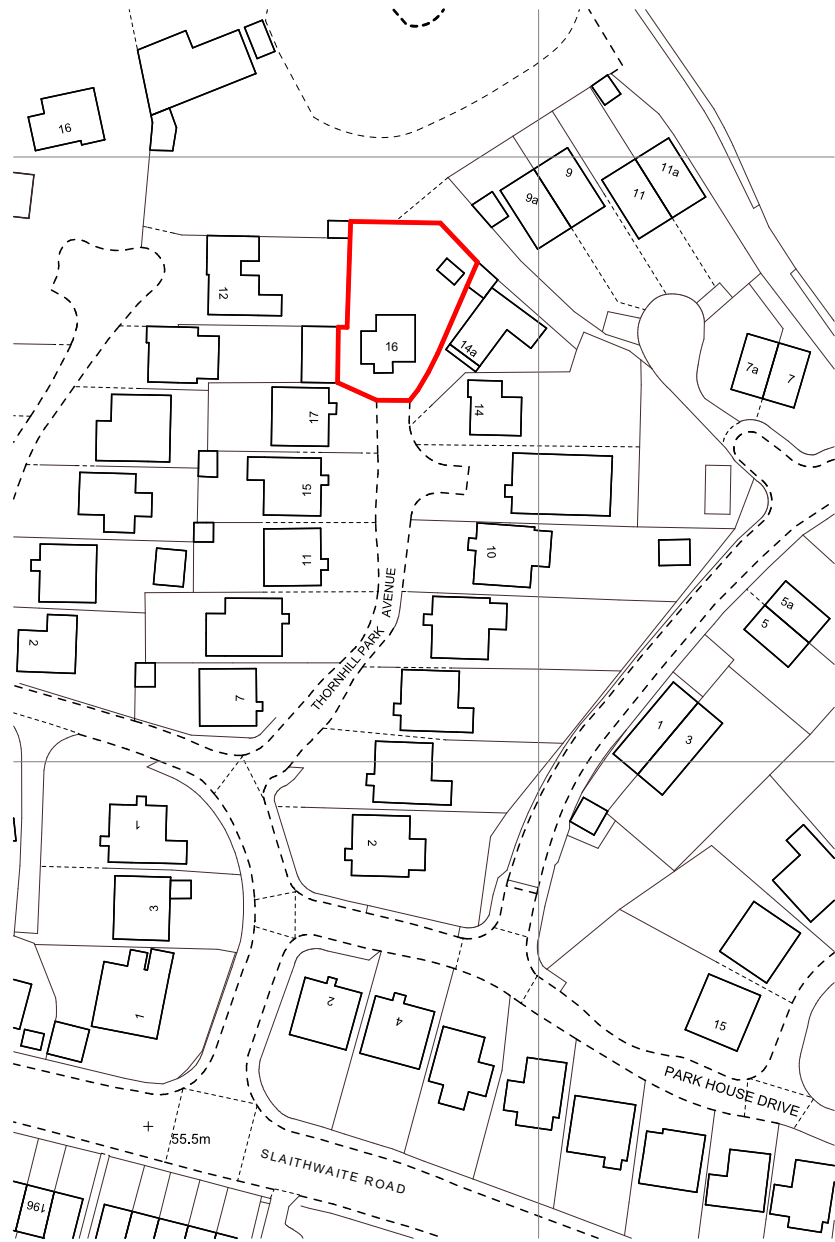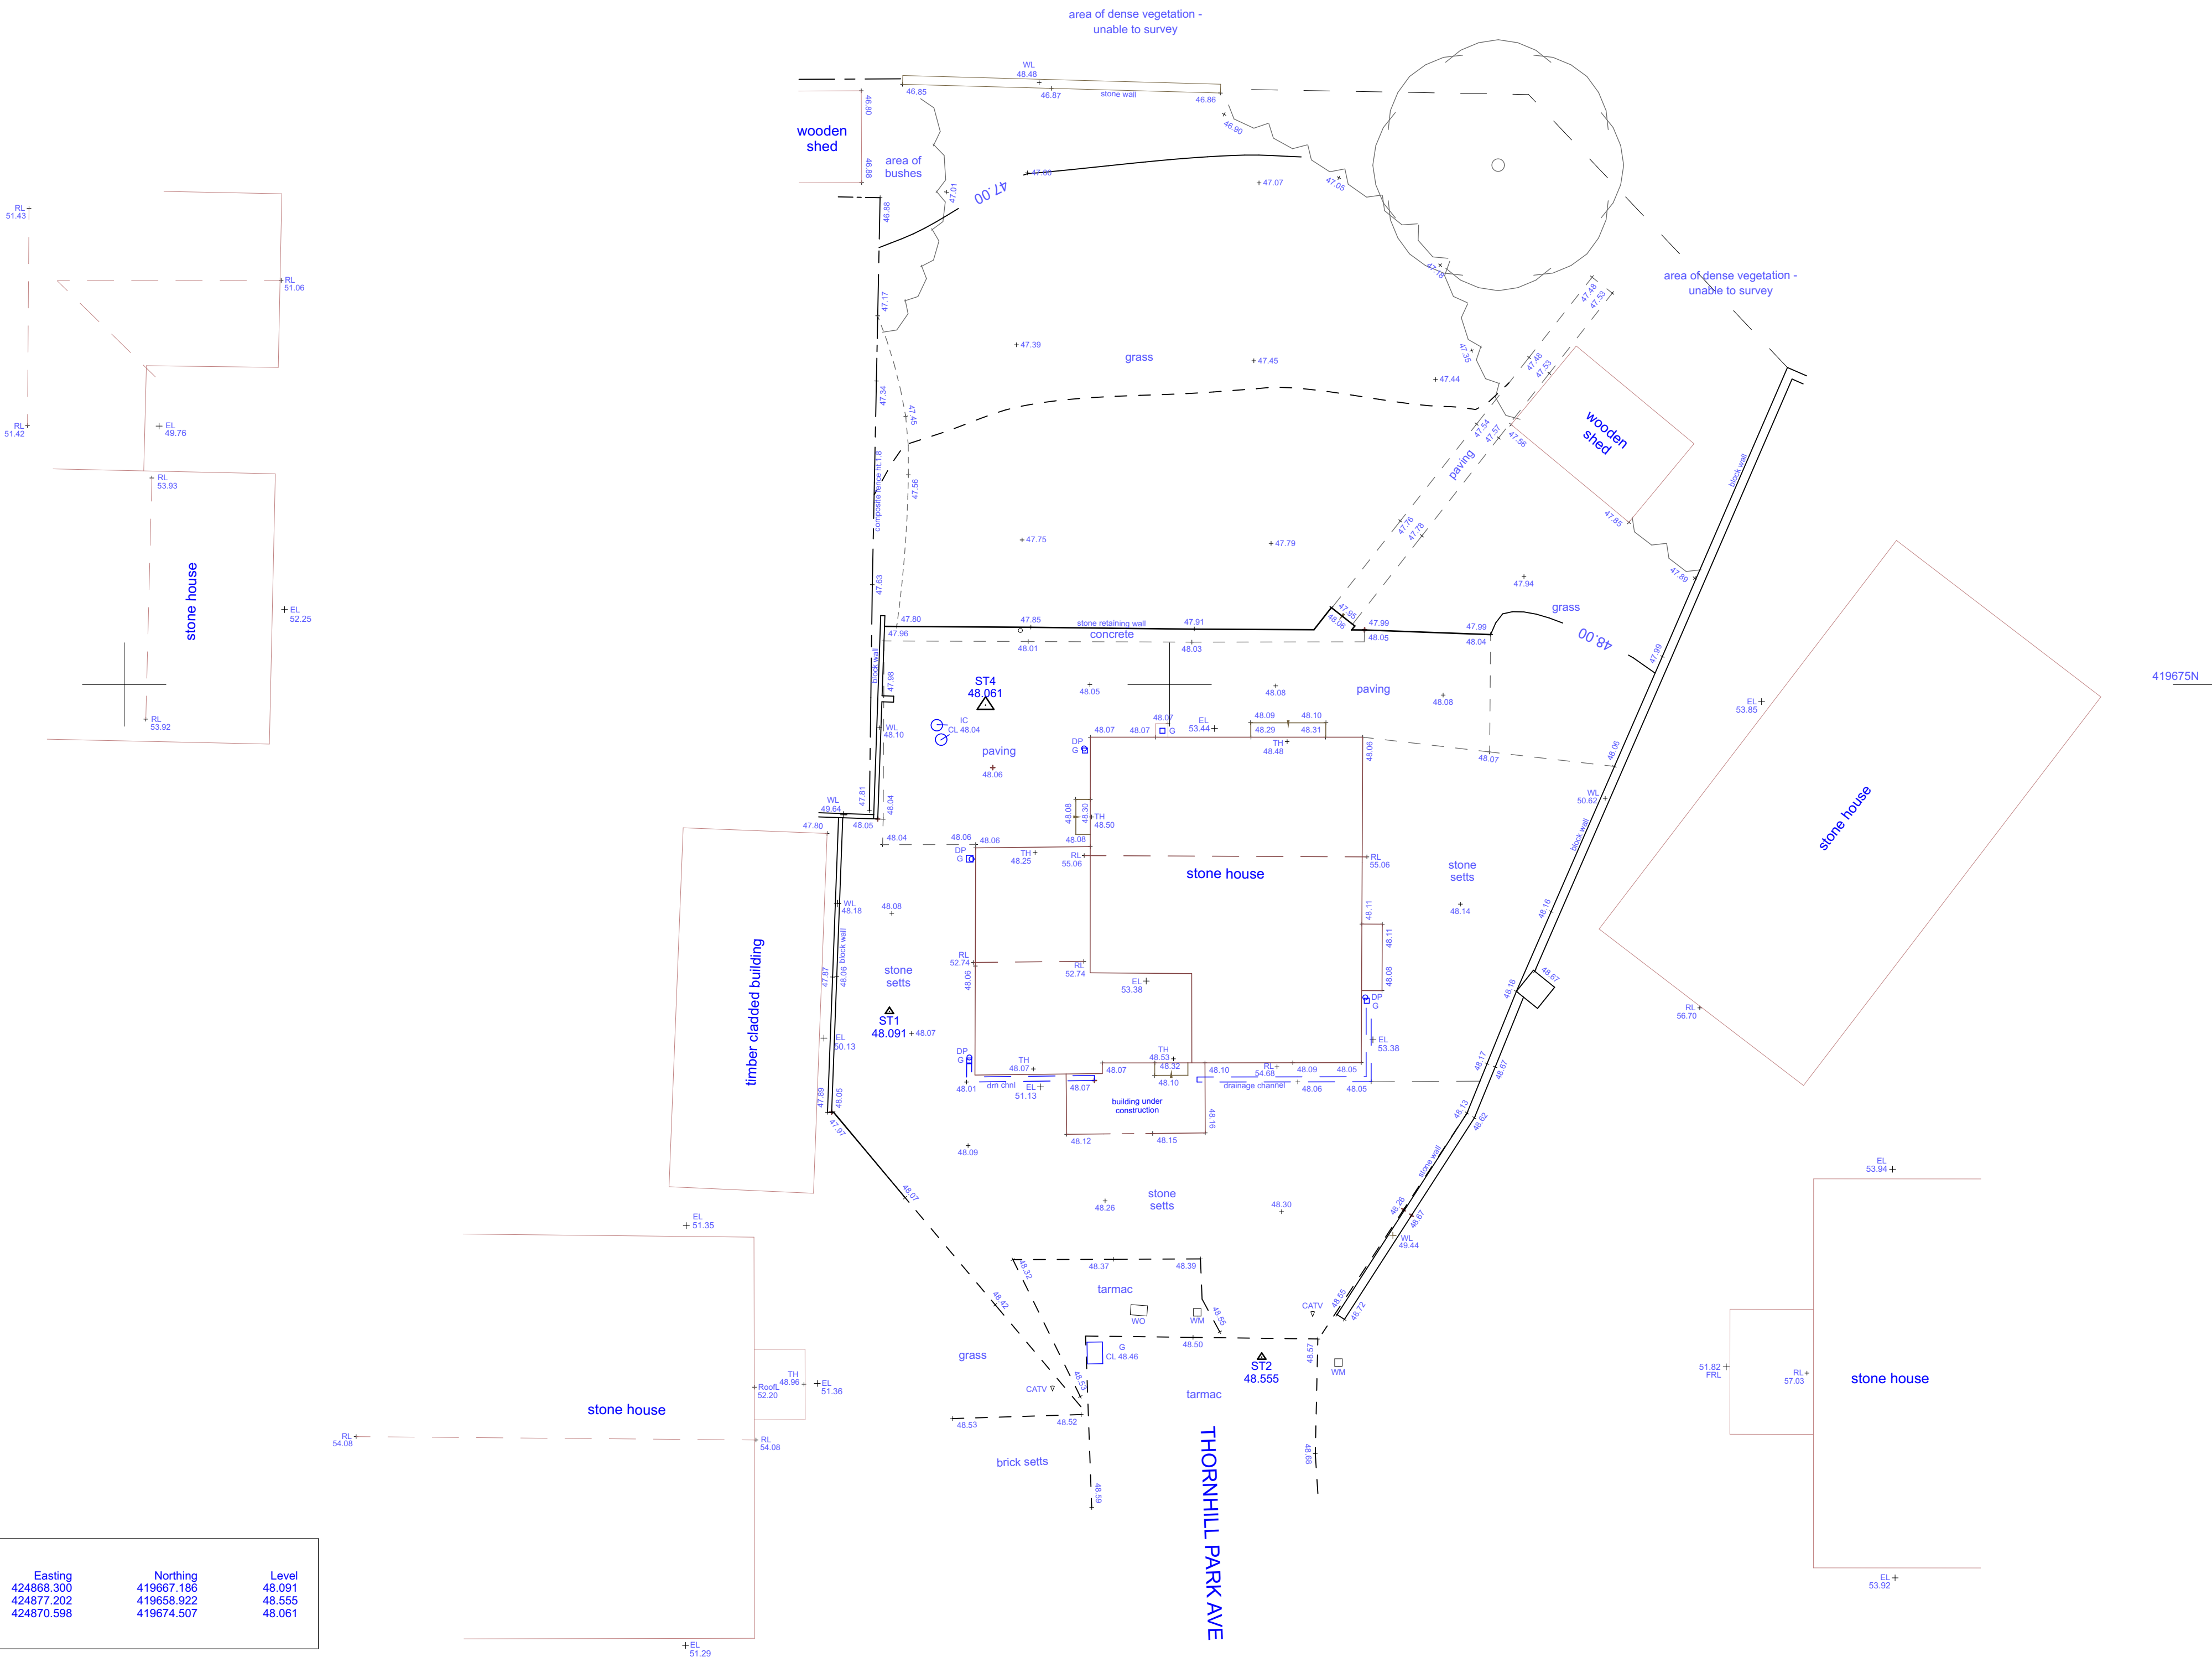

OS Site Location Plan - 1:1250

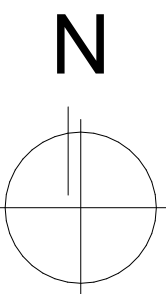

|                                                                            |                           |                                |
|----------------------------------------------------------------------------|---------------------------|--------------------------------|
| Client<br><b>Idris Mitha Patel</b>                                         |                           |                                |
| Site Address<br>16 Thornhill Park Avenue, Thornhill,<br>Dewsbury, WF12 0DA |                           |                                |
| Project Description<br>New Detached Dwelling                               |                           |                                |
| Status<br>Planning                                                         |                           |                                |
| Date<br>August 2024                                                        | Drawn<br>CT Surveys / MJN | Checked                        |
| Drawing<br>Existing Plans and<br>Elevations                                |                           | Scale @ A1<br>1:100,<br>1:1250 |
| Drawing No.<br>3600 (0-) 02                                                |                           | Revision<br>A                  |

| Station | Easting    | Northing   | Level  |
|---------|------------|------------|--------|
| ST1     | 424968.300 | 419667.186 | 48.091 |
| ST2     | 424877.202 | 419658.922 | 48.555 |
| ST4     | 424870.598 | 419674.507 | 48.061 |

Topographical Survey - CT Survey - 1:100