

IF IN ANY DOUBT PLEASE ASK THE ARCHITECT FOR CLARIFICATION.
 DO NOT SCALE FROM DRAWING. ALL DIMENSIONS TO BE CHECKED ON SITE.
 THE COPYRIGHT FOR THESE DRAWINGS REMAINS THE PROPERTY OF THE ARCHITECT. THEY MUST NOT BE REPRODUCED IN ANY WAY WITHOUT THE ARCHITECT'S PRIOR WRITTEN CONSENT.




SOUTH WEST ELEVATION




SOUTH EAST ELEVATION




NORTH EAST ELEVATION

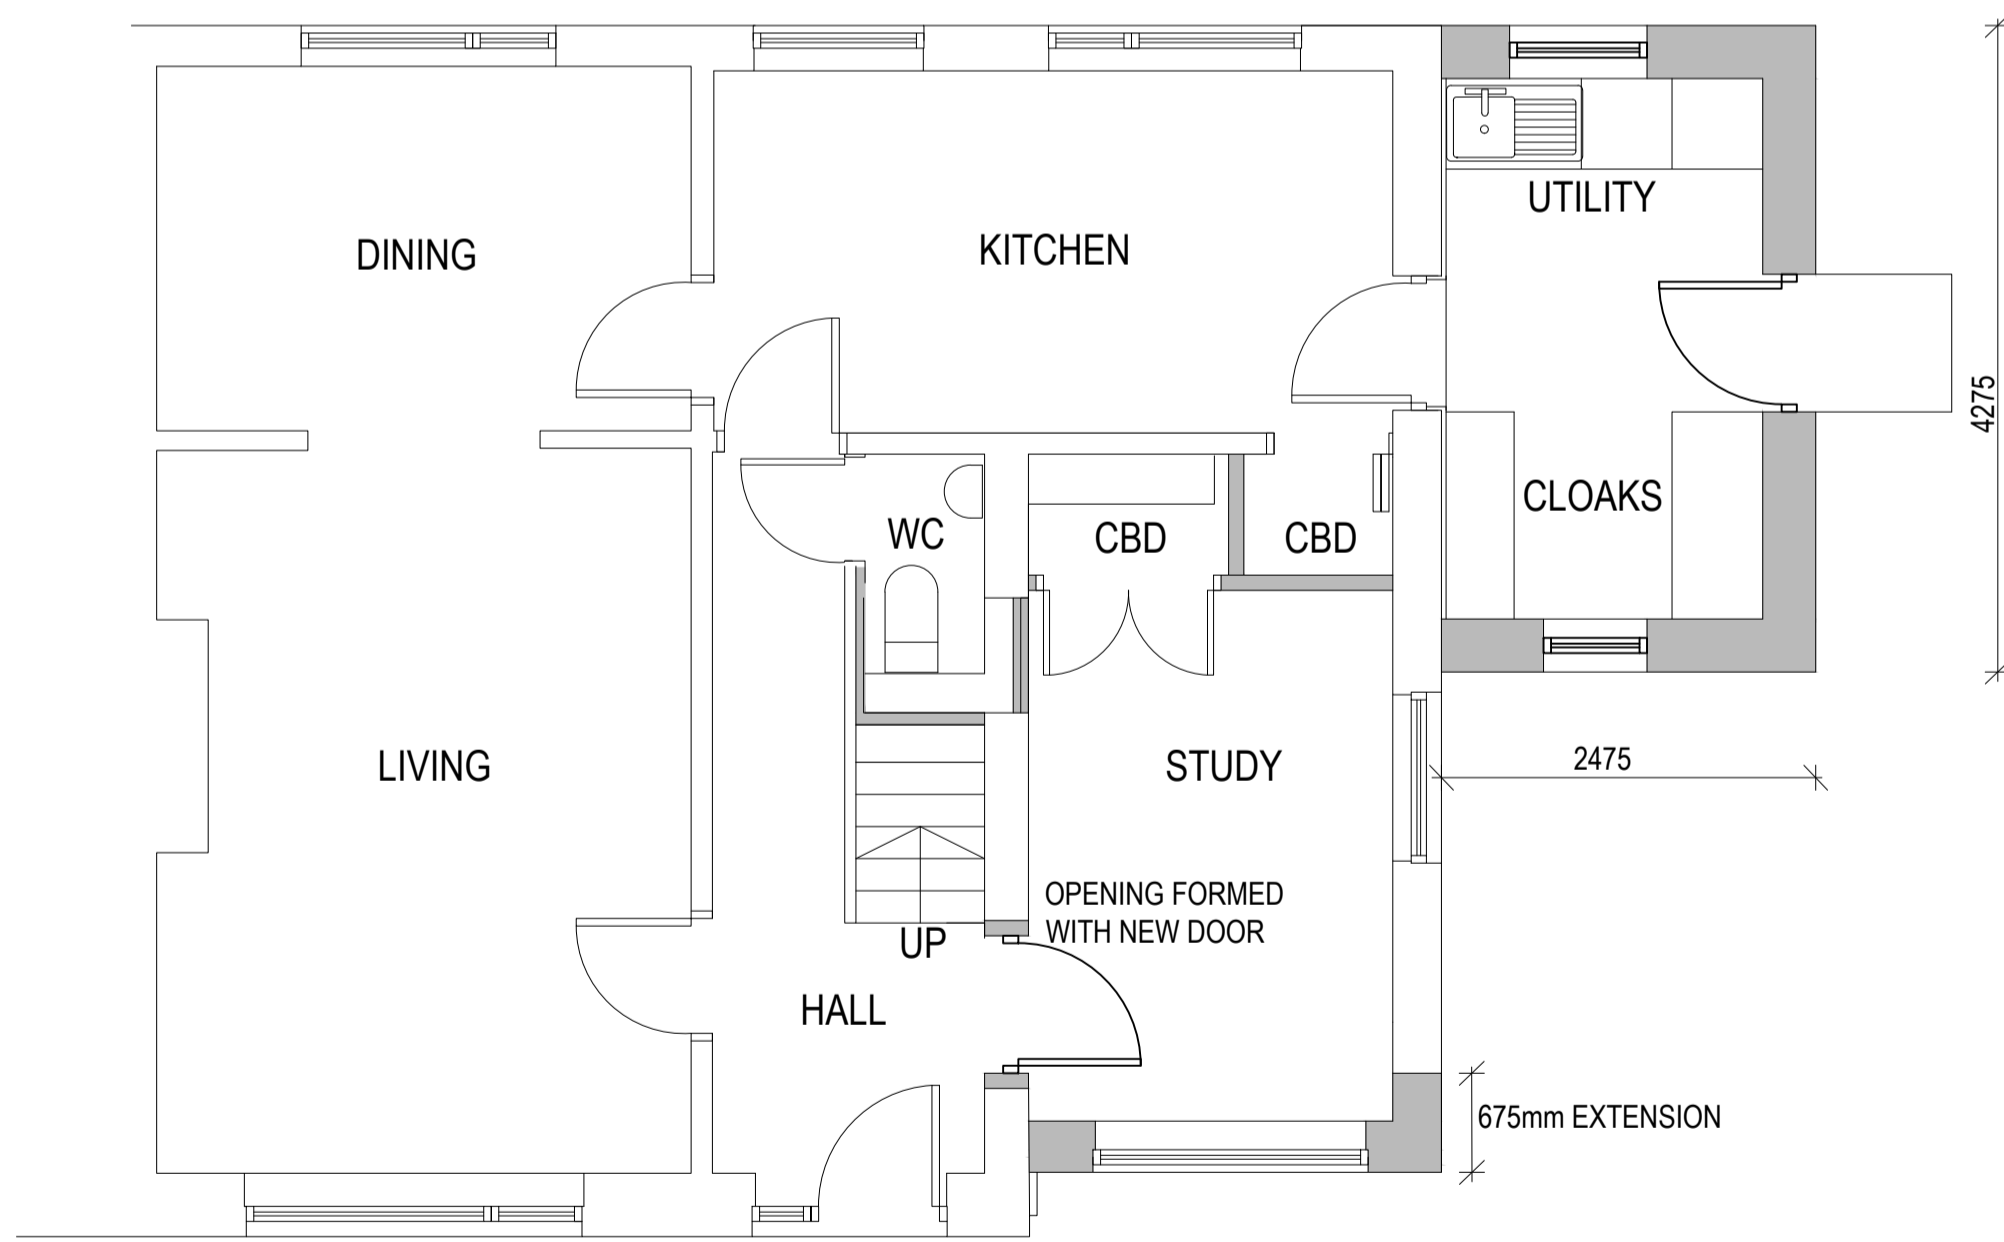

GROUND FLOOR PLAN

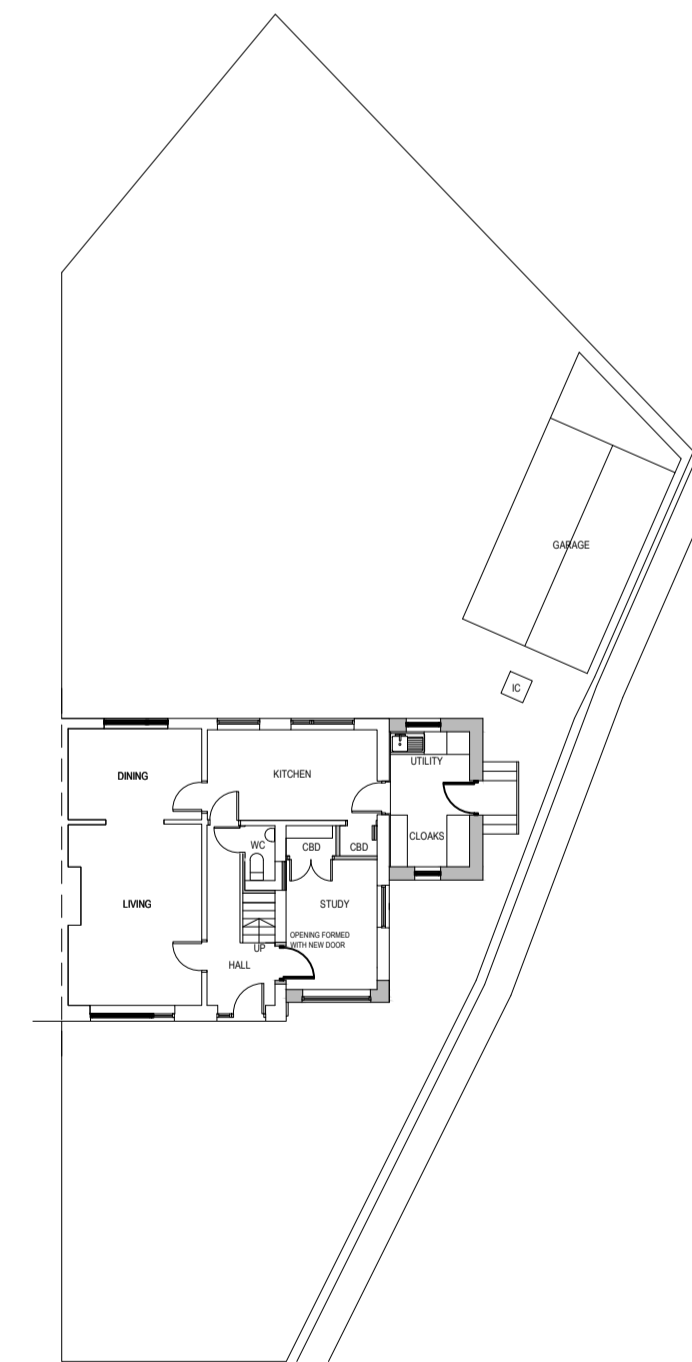

BLOCK PLAN
1:200

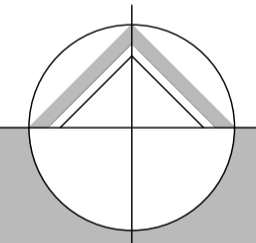

northern design
partnership

Chartered Architects
The Chapel, Millmoor Road,
Meltham, Holmfirth, HD9 5JU

www.northerndesignpartnership.co.uk
instagram: @northerndesignp
Telephone: (01484) 854848

client	B. BLEZARD		
project	PROPOSED EXTENSION TO 16 BRIAR AVENUE, MELTHAM HOLMFIRTH HD9 5LQ		
drawing	PROPOSED PLANS AND ELEVATIONS		
revision	notes	date	drawn
scale :	1:50 AT A1	08.24	PB
project no.	2368	drawing no.	02