


Use figured dimensions only. DO NOT SCALE.
All dimensions are in millimetres unless noted otherwise.
All levels are in metres above ordnance datum unless noted otherwise.
This drawing must be read in conjunction with all other relevant drawings and specifications from the Architect and other consultants.
© KUFIC 2024

NOTES:



EXISTING SITE PLAN
(1:500@A4)

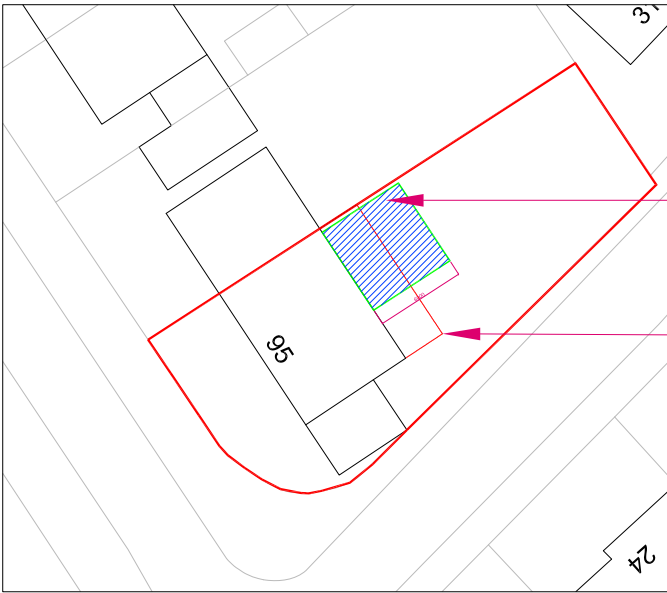

PROPOSED SINGLE STOREY 6M REAR EXTENSION
FROM THE ORIGINAL HOUSE

EXISTING SINGLE STOREY TO BE DEMOLISHED

PROPOSED SITE PLAN
(1:500@A4)

KUFIC ARCHITECTS

Suite 24 Batley Business Park,
Technology Drive,
Batley WF17 6ER
Tel: 01924 694 404
info@kufic.co.uk
www.kufic.co.uk

PROJECT:
95 EALAND RD, BATLEY, WF17 8HT

TITLE:
6M REAR EXTENSION

DESCRIPTION:
SITE PLAN

DATE: 09/10/24
SCALE: 1:500 @ A4
DRAWN: HD
CHECKED: YA

DRAWING REF: 24312-D02-A
REV: