



Roof Plan As Existing
Scale 1:100
0m 1m 2m 3m 4m 5m



Site / Block Plan
Scale 1:500
0m 1m 2m 3m 4m 5m

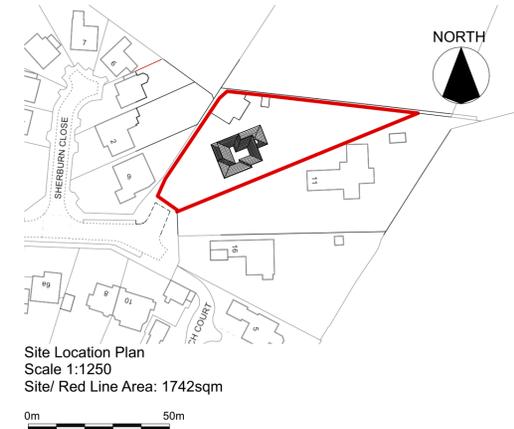

Site Location Plan
Scale 1:1250
Site/ Red Line Area: 1742sqm
0m 50m

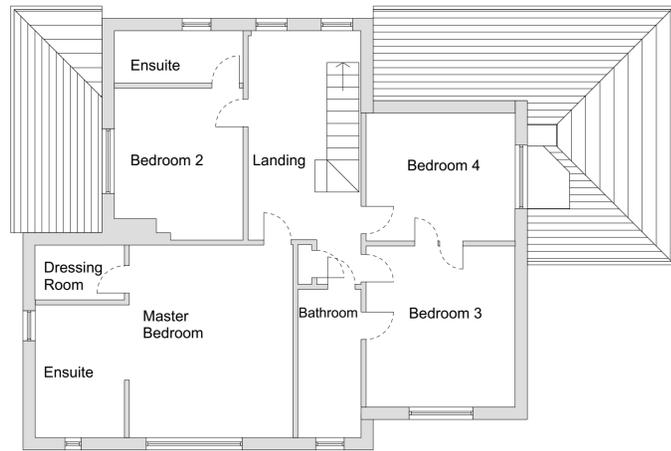


First Floor Plan As Existing
Scale 1:100
0m 1m 2m 3m 4m 5m



Rear Elevation As Existing
Scale 1:100
0m 1m 2m 3m 4m 5m



Side Elevation As Existing
Scale 1:100
0m 1m 2m 3m 4m 5m

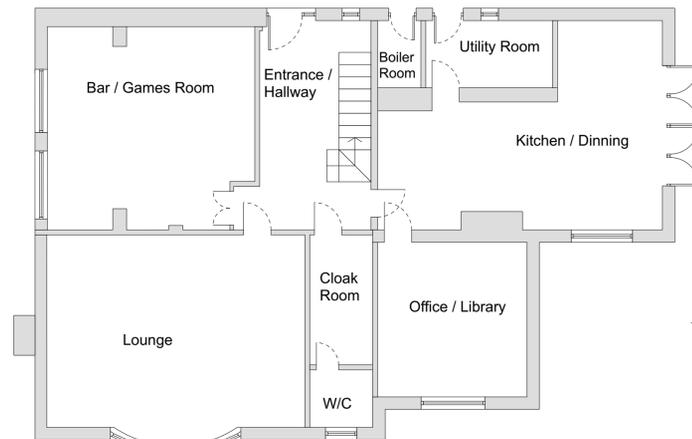

Ground Floor Plan As Existing
Scale 1:100
0m 1m 2m 3m 4m 5m



Front Elevation As Existing
Scale 1:100
0m 1m 2m 3m 4m 5m



Side Elevation As Existing
Scale 1:100
0m 1m 2m 3m 4m 5m

NOTES:
Any errors or omissions to be reported to Code L6 immediately.
This drawing and design is the copyright of Code L6 and is not to be used for any purpose without their consent.

Code L6
Architecture Ltd
No 2 Warehouse, The Wharf,
Sowerby Bridge,
HX6 2AG
T: 01422 648431
E: info@codeL6.com
W: www.CODEL6.com

Project:
9A Sherburn Grove
Bradford
BD11 2JH
Client:
Mr M Appleyard
Drawing:
Plans As Existing

Date:
10/06/24
Scale:
1:1250/1:500/
1:100
Size:
A1

Drawing Number:
24-025-01

AS EXISTING