




Notes:

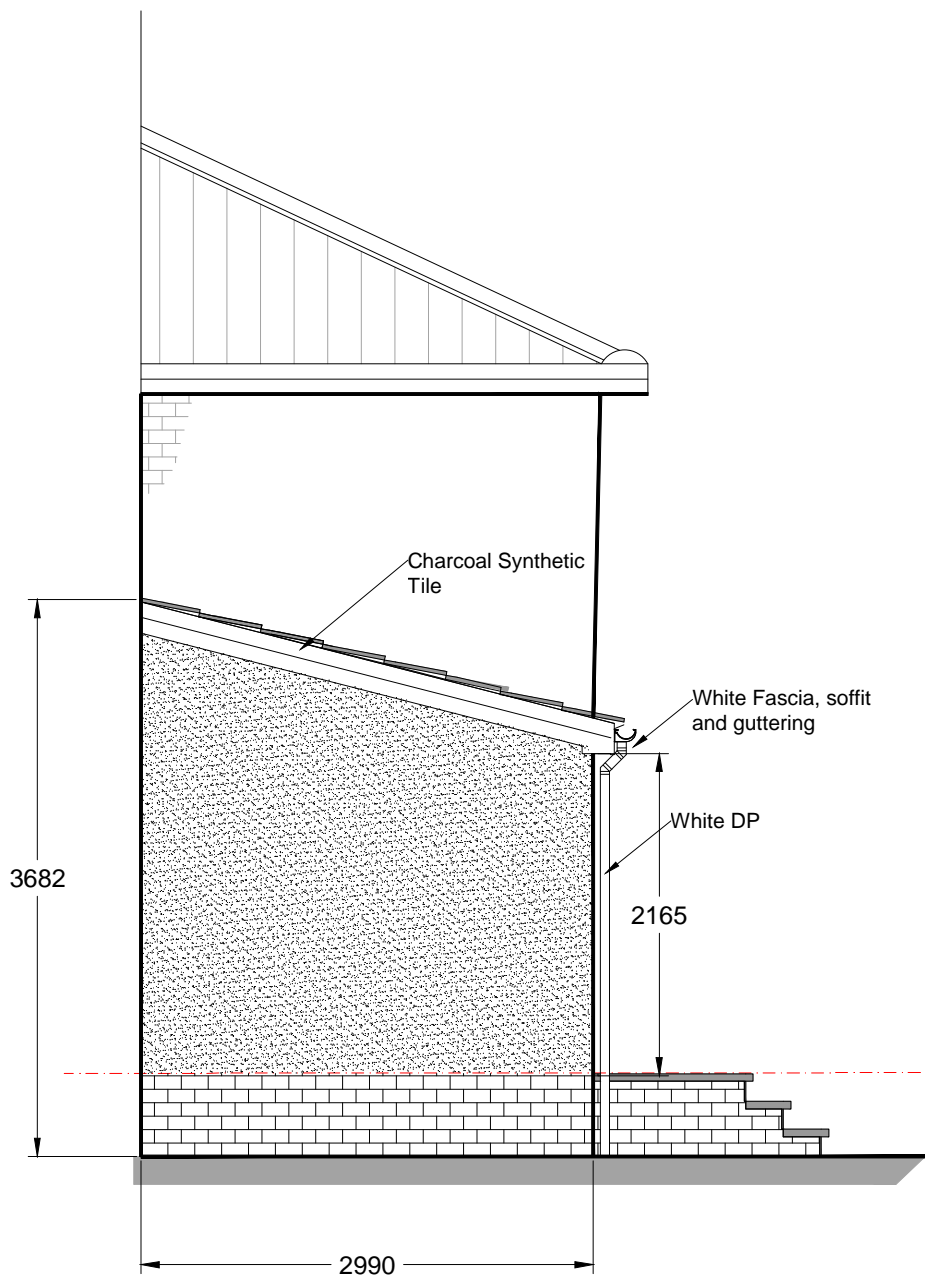

Proposed Side Elevation - 1:50

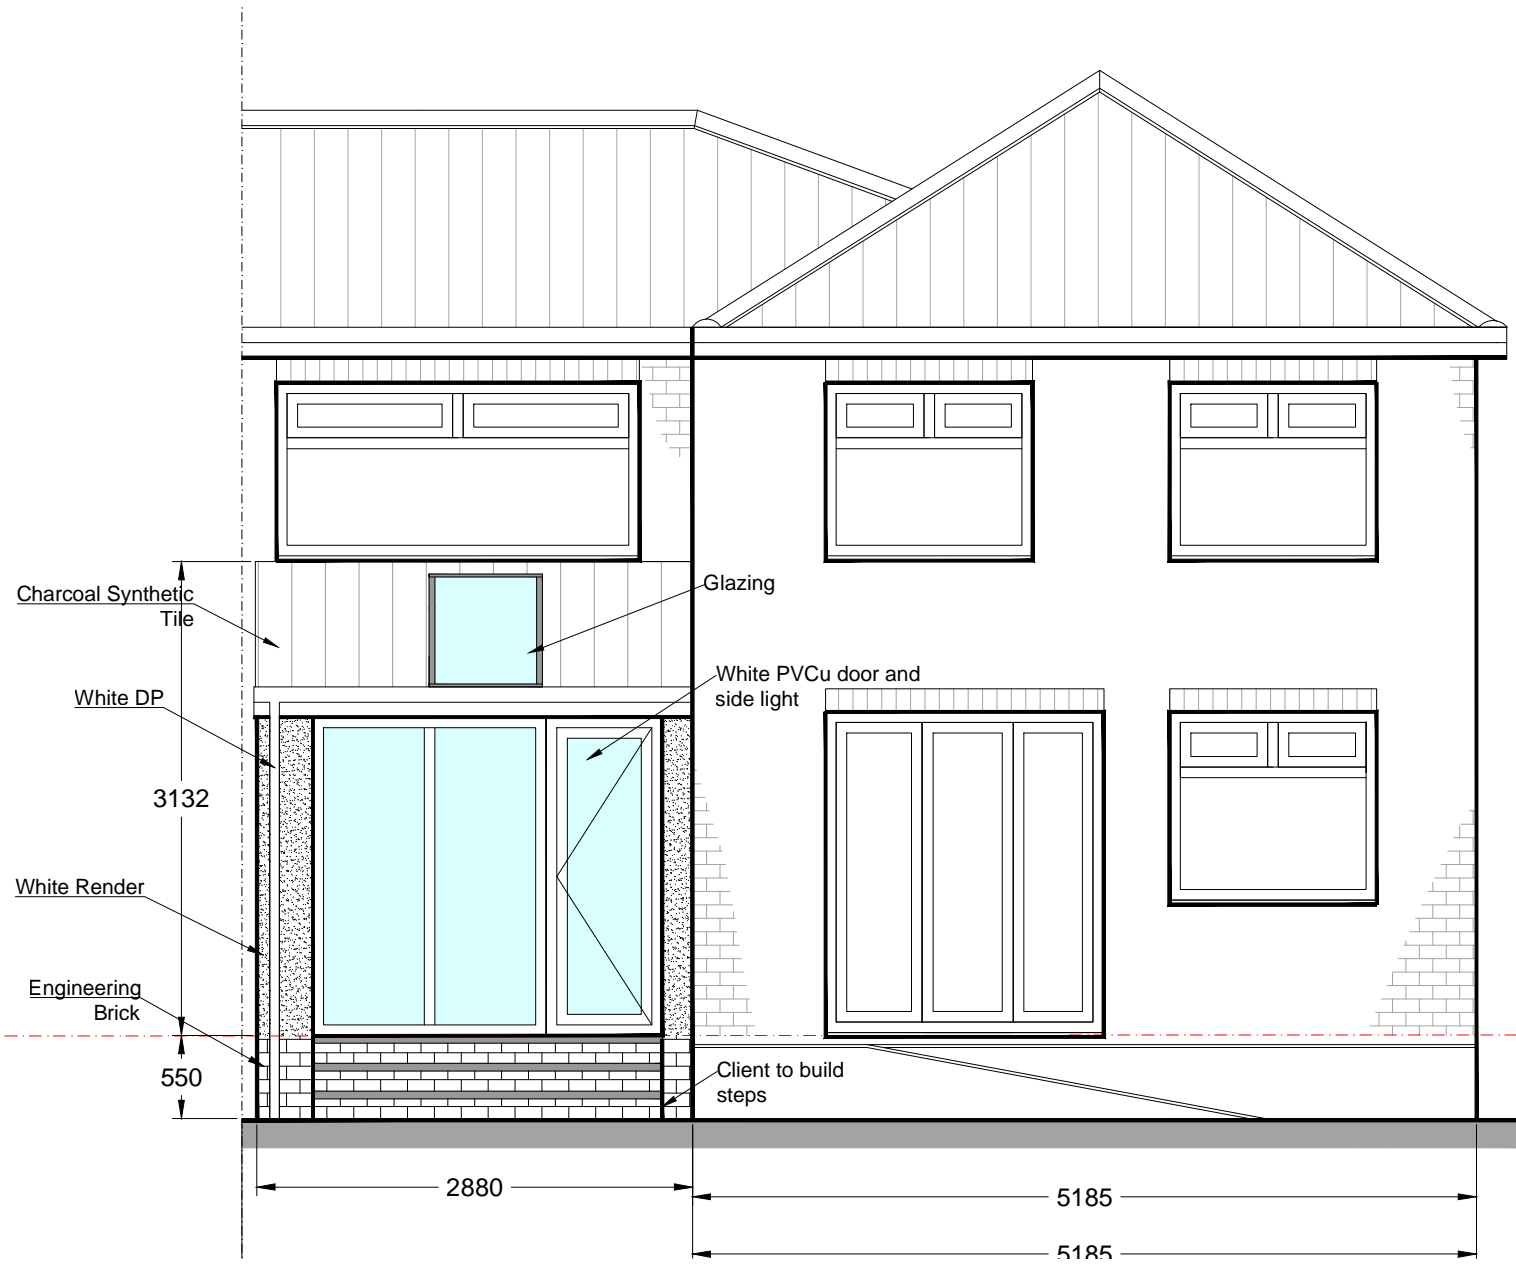

Proposed Rear Elevation - 1:50

 

All dimensions to be checked on site.
Do not scale from this drawing, work to figured dimensions only.
Any omissions or discrepancies shall be reported to THI

REV:	DESCRIPTION:	BY:	DATE:
STATUS:			

West Yorkshire Windows
 West Yorkshire Windows
 Unit 8 Headway Business Park,
 Denby Dale Rd,
 Wakefield WF2 7AZ
 www.westyorkshirewindows.co.uk
 0800 026 4455

CLIENT:	MR EAKIN 42 KINGSLEY CRESCENT BIRKENSRAW BD11 2NL
DESIGNER:	ANDY MACLENNAN WEST YORKSHIRE WINDOWS

SITE:	42 KINGSLEY CRESCENT BIRKENSRAW		
TITLE:	Proposed 1:50		
SCALE AT A3:	DATE:	DRAWN:	CHECKED:
1:50	15/10/24	AM	AM
PROJECT NO:	DRAWING NO:	REVISION:	
42394	A3/ 15.10.24	A	