

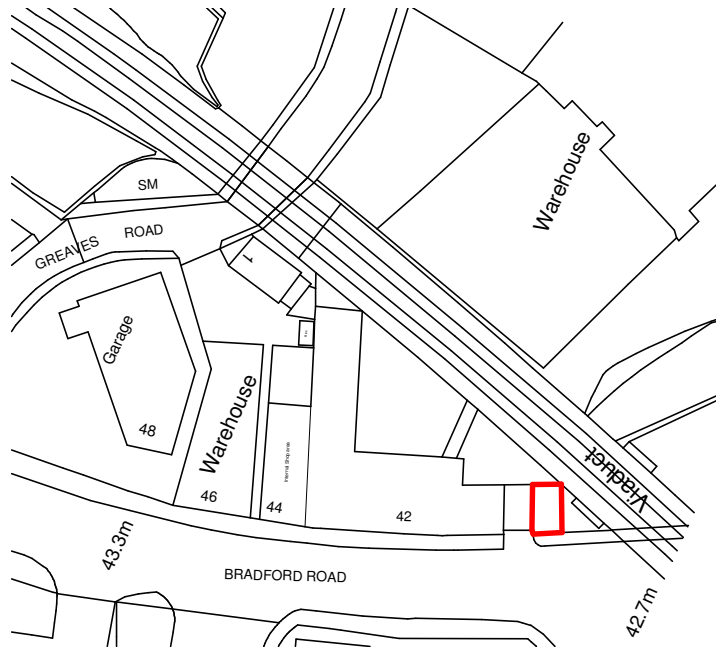
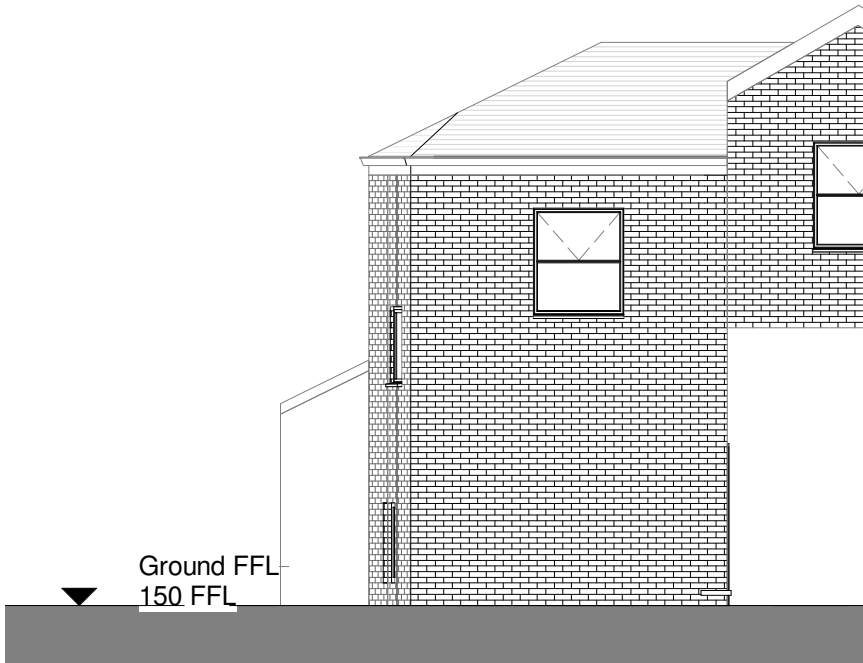
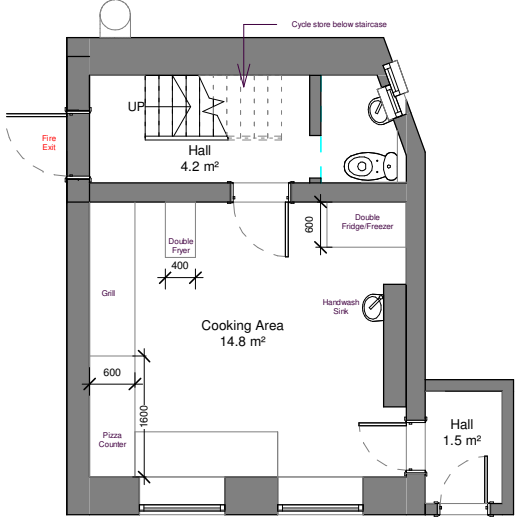
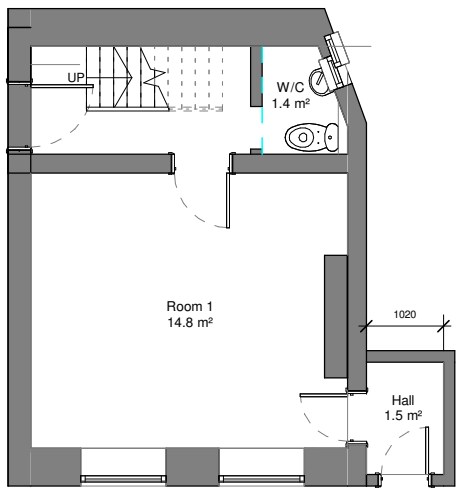
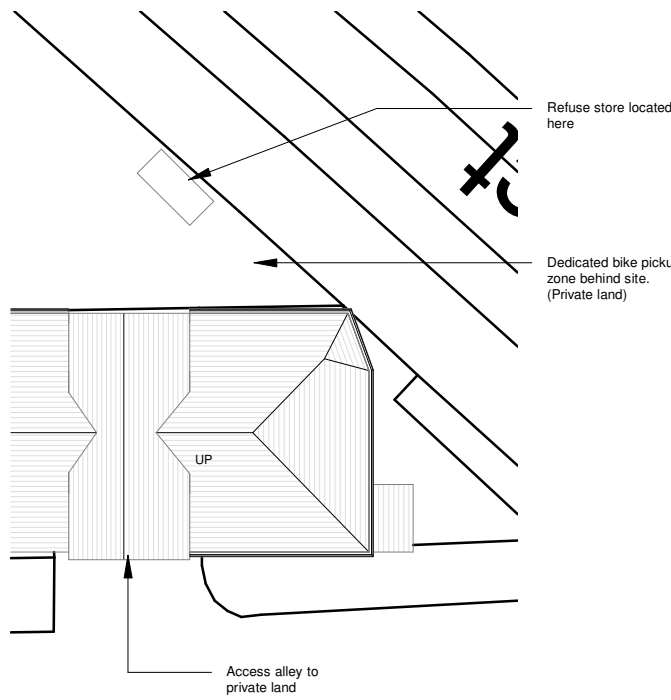
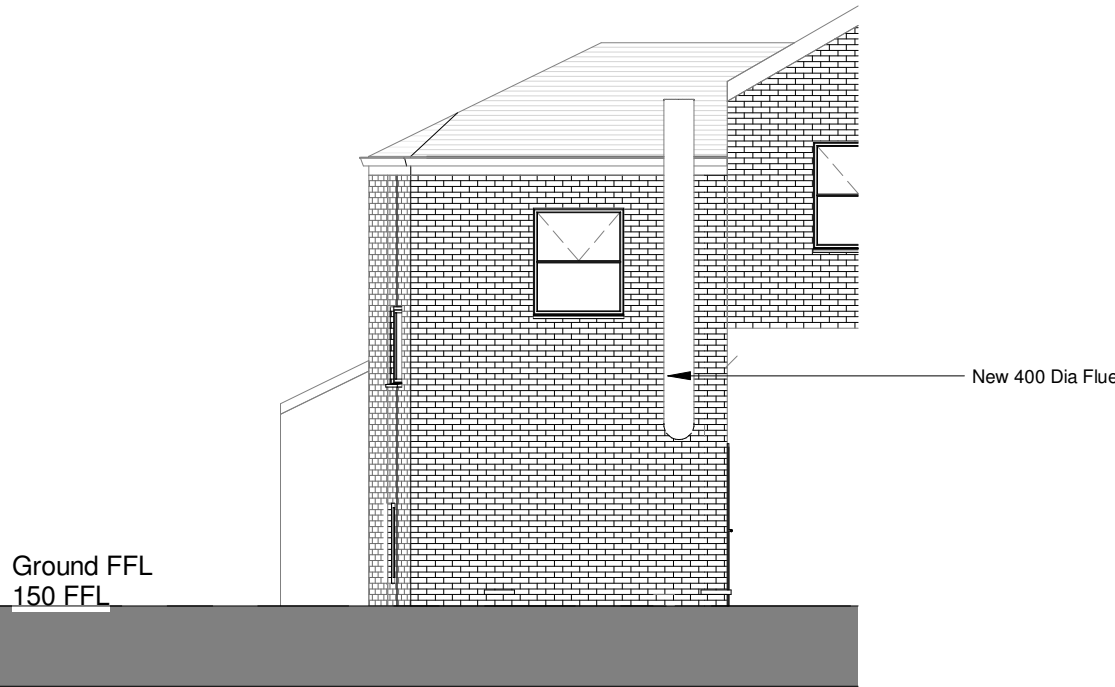


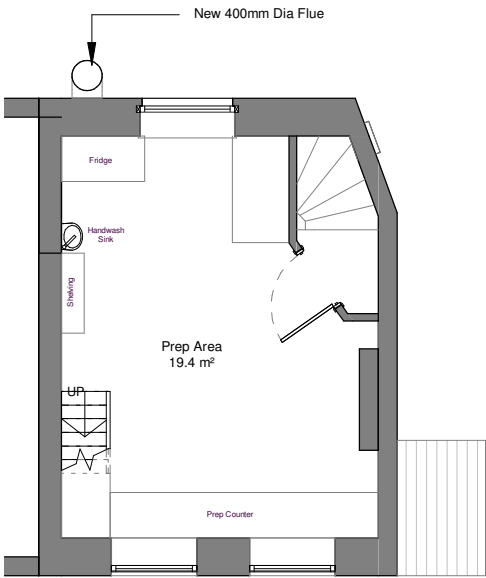

Existing Ground Floor Plan
Scale: 1 : 100

Proposed Ground Floor Plan
Scale: 1 : 100

Existing Rear Elevation
Scale: 1 : 100

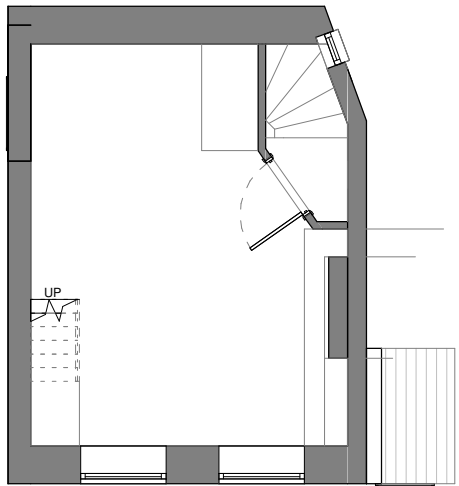


Existing First Floor Plan
Scale: 1 : 100

Proposed First Floor
Scale: 1 : 100

Proposed Rear Elevation
Scale: 1 : 100

Site Plan
Scale: 1 : 200

 

GENERAL NOTES:
2dio Architecture accepts no responsibility for any costs, losses or claims whatsoever arising from these drawings, specifications and related documents unless there is full compliance with the Client or any unauthorised user of the following:
1. All boundaries, dimensions and levels are to be checked on site before construction and any discrepancies reported to the Architect / Designer.
2. Partial Service: Any discrepancies with site or other information is to be advised to the Architect / Designer and direction and / or approval is to be sought before the implementation of the detail.
3. Block and site plans are reproduced under license from the Ordnance Survey.
4. Do not scale this drawing.
5. For the purpose of coordination, all relevant parties must check this information prior to implementation and report any discrepancies to the Architect / Designer.

Rev	Date	Description	By	Chk'd
2dio Architecture				
Design Architecture Masterplanning Interiors Graphics				
Client				
Luke Duckron				
Project				
44 Bradford Road Dewsbury WF13 2DR				
Drawing Title				
Existing & Proposed Plans				
Drawn By		Checked By		
IK		2DIO		
Scale		Sheet Size		Date
As indicated		A2		16.09.24
Project No.		Drawing No.		Rev
600-628		2DIO-GA01		
Status		INFORMATION		