


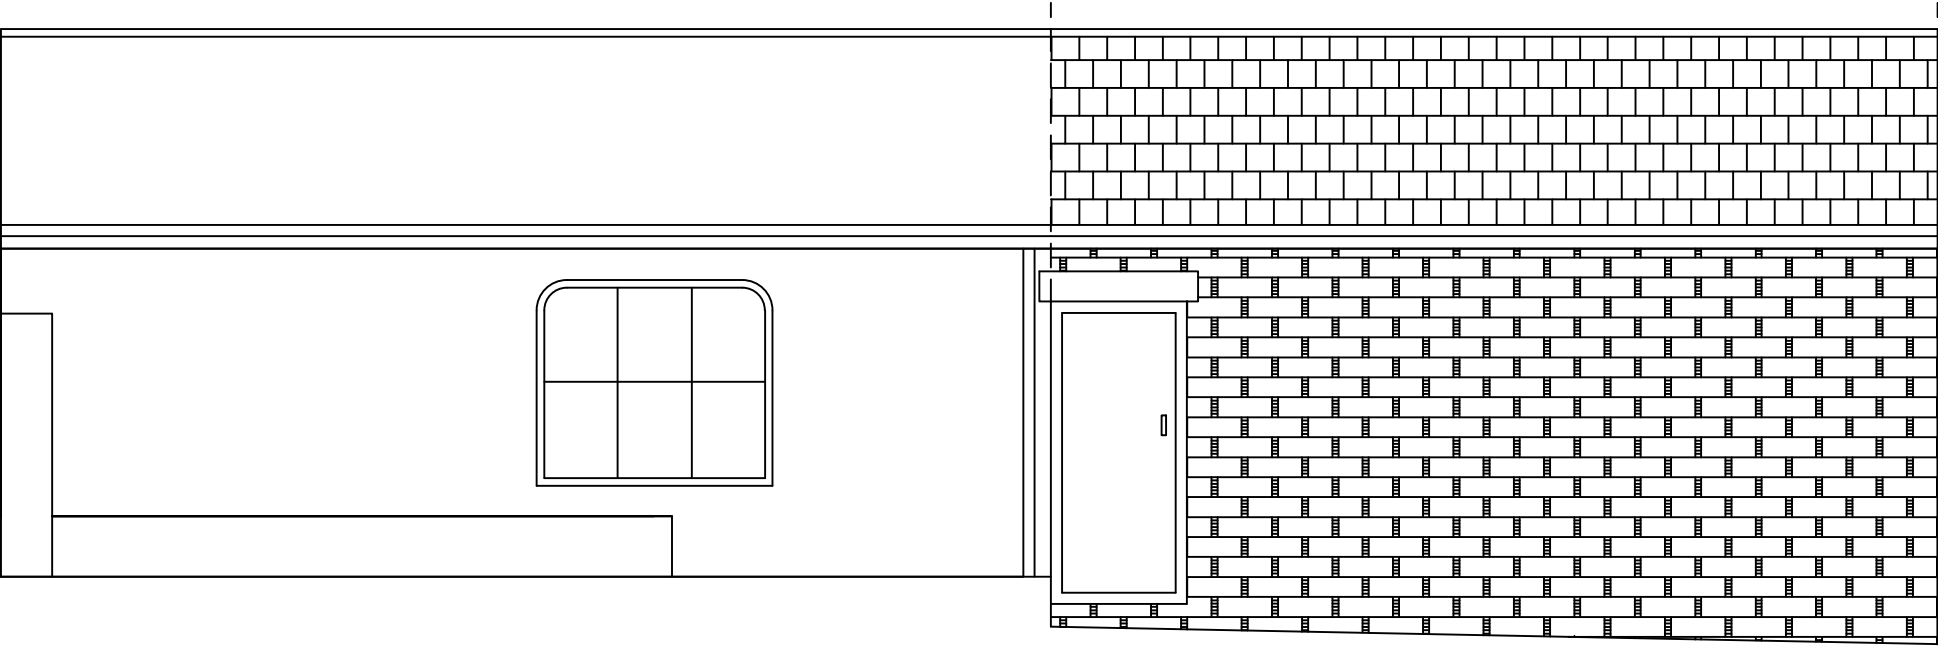


Proposed roof
to be slate
tiles to match
existing

Proposed walls to be
stone to match the existing

NOTE
MATERIALS TO MATCH EXISTING
THESE NOTES DO NOT COMPRISE A FULL SPECIFICATION
THEY ARE FOR GENERAL GUIDANCE ONLY AND THEIR
PRIMARY FUNCTION IS TO ASSIST LOCAL AUTHORITY
OFFICERS IN DETERMINING BUILDING REGULATION COMPLIANCE.
ALL DIMENSIONS MUST BE CHECKED ON SITE PRIOR TO WORKS
STARTING.
ALL WORKS MUST BE CARRIED OUT IN ACCORDANCE WITH
CURRENT BUILDING REGULATIONS, CODES OF PRACTICE AND
PLANNING OFFICERS REQUIREMENTS.
ALL MATERIALS MUST COMPLY WITH CURRENT BRITISH STANDARDS
IN SITUATIONS USED.

Proposed Left Side Elevation of Garage, North - West

1:50

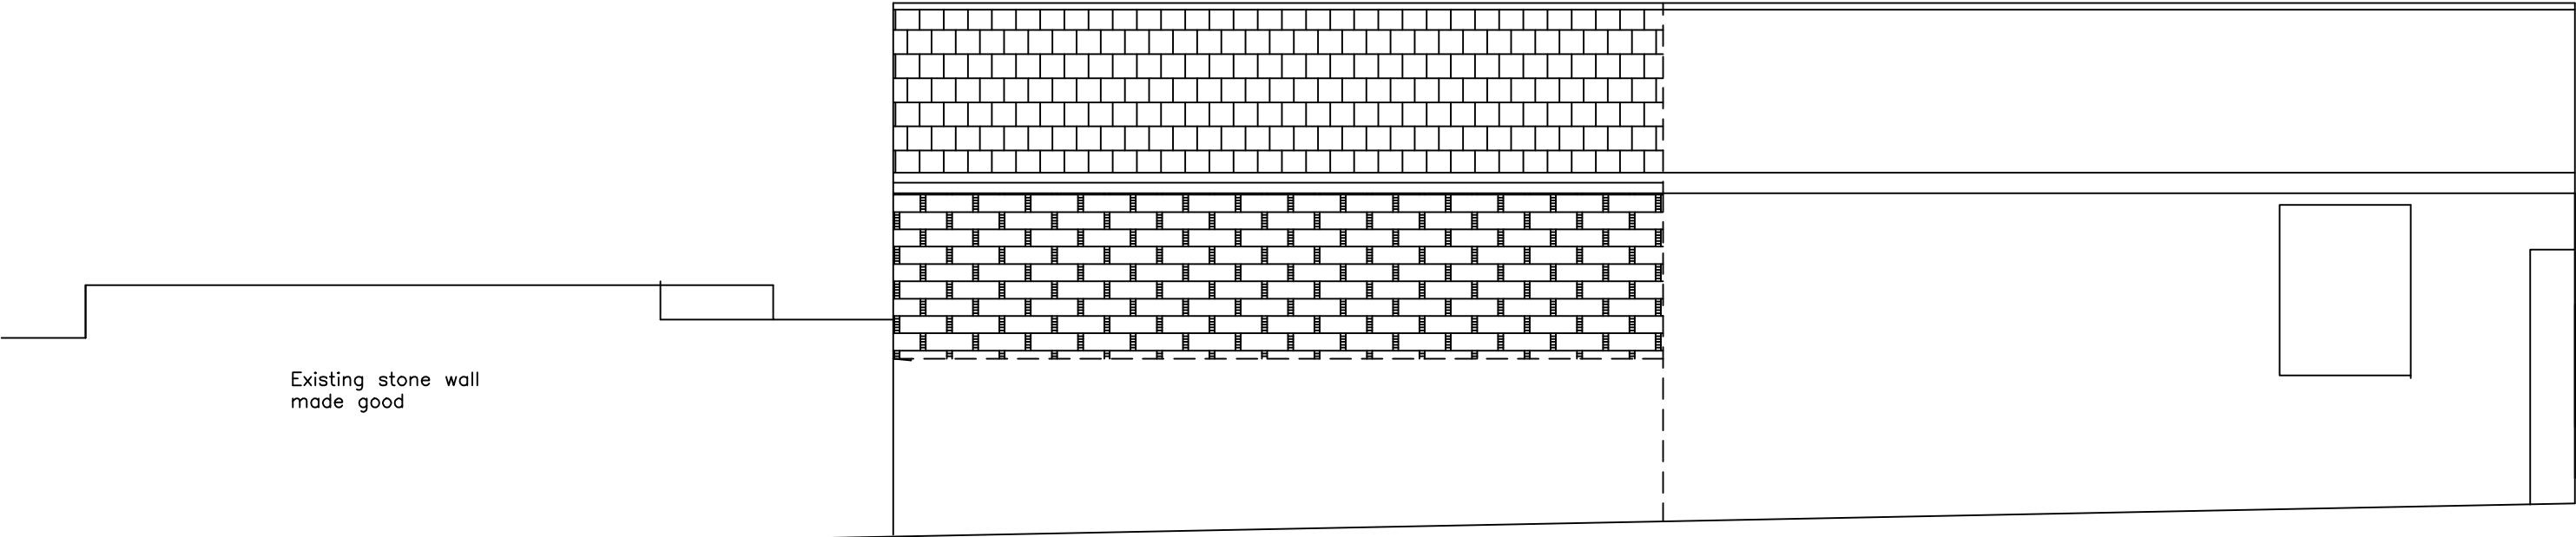

Existing stone wall
made good

Proposed Right Side Elevation of Garage South- East

1:50

Proposed Front Elevation of the
Garage
North - East

1:50



Proposed walls to be
stone to match the existing

Proposed garage door to be
roller shutter

MIRFIELD DESIGNS
Planning & Building Control Services

Tel: 07877959728
Email: mirfelddesigns@gmail.com

Client		Mr Duffy	
Job		62 Knowl Road Mirfield	
Title		Proposed Garage Elevations	
Drawn By	RK	Date	Augl 2024
Eng. Check		Scale	1: 50
Tech. Check			
Drawing No.		Rev.	
2024 / 463 / 08			