



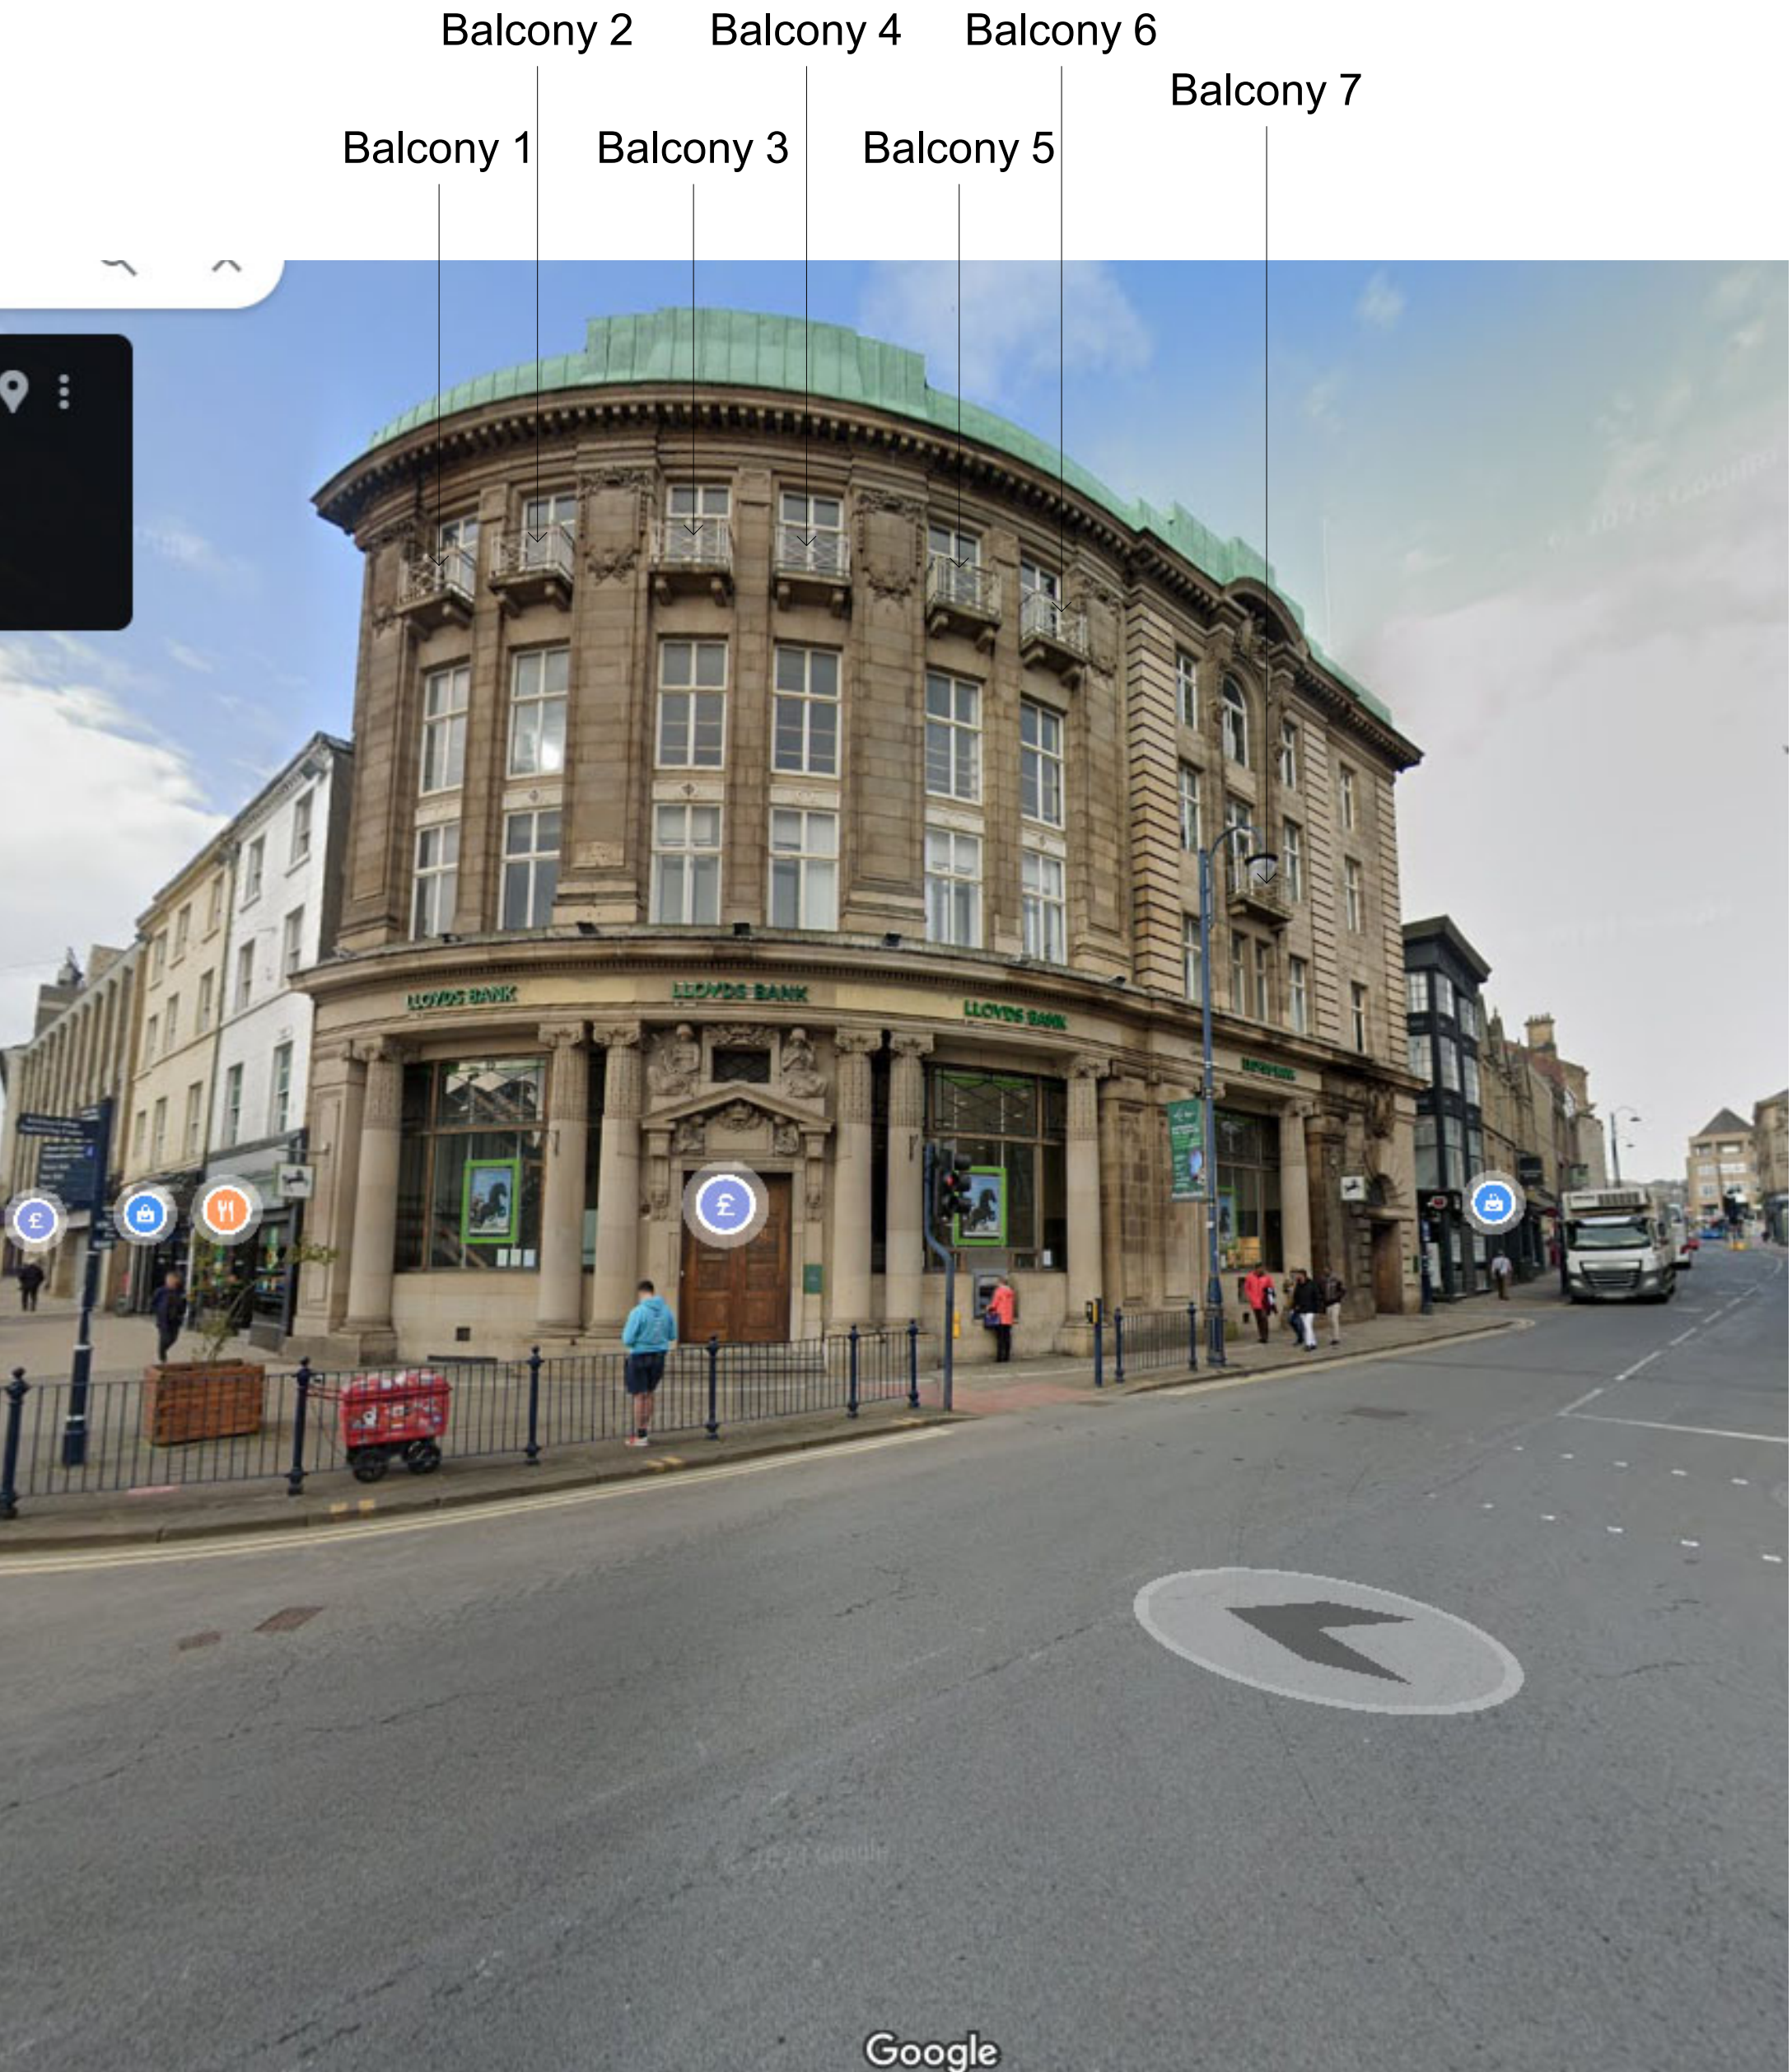

Front Elevation


Railing to be replaced like for like

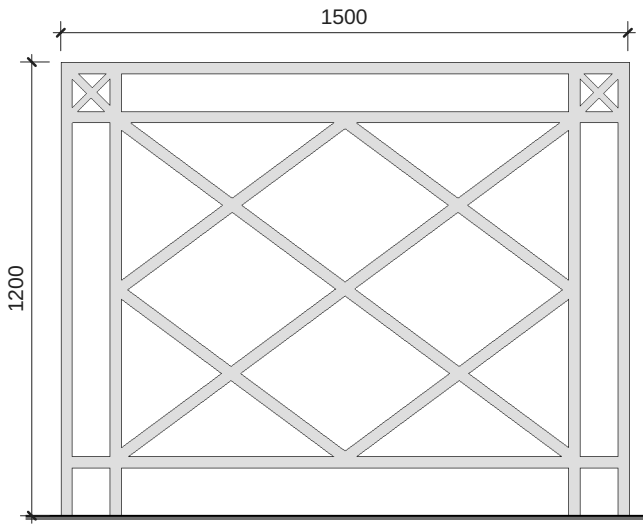

Existing/Proposed Front Railing Elevation
1 : 20



Block Plan
1 : 500

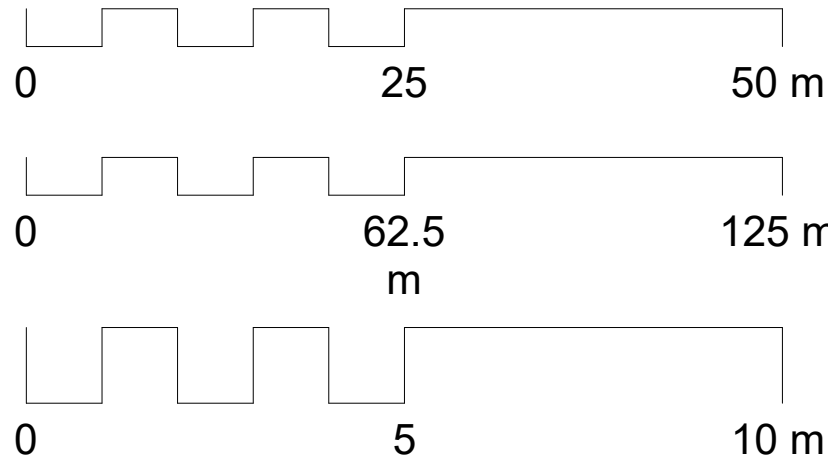


LEIGH
DESIGN.BUILD.MAINTAIN

PROJECT
Lloyds Bank 1 Westgate, West Yorkshire HD1 2DN

CLIENT
Lloyds Bank C/o Mitie Plc

DRAWN BY KG	SCALE (@ A1) As indicated	DATE October 2024
----------------	------------------------------	----------------------

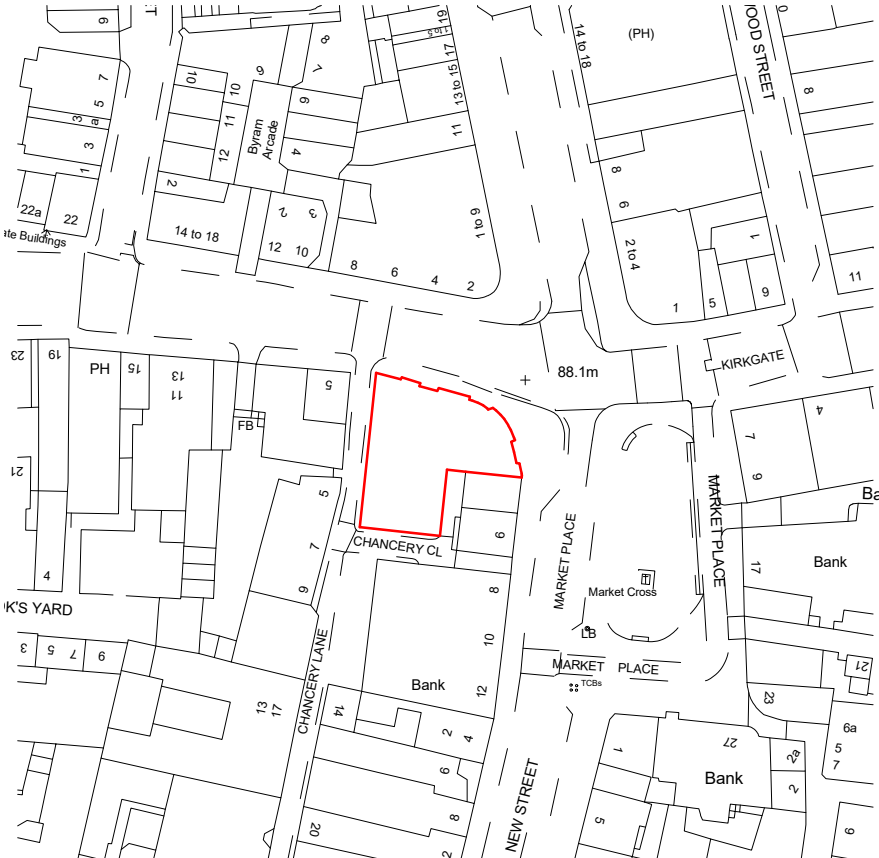

Location Plan
1 : 1250