



SITE LOCATION PLAN
SCALE 1:1250 at A1


Meters

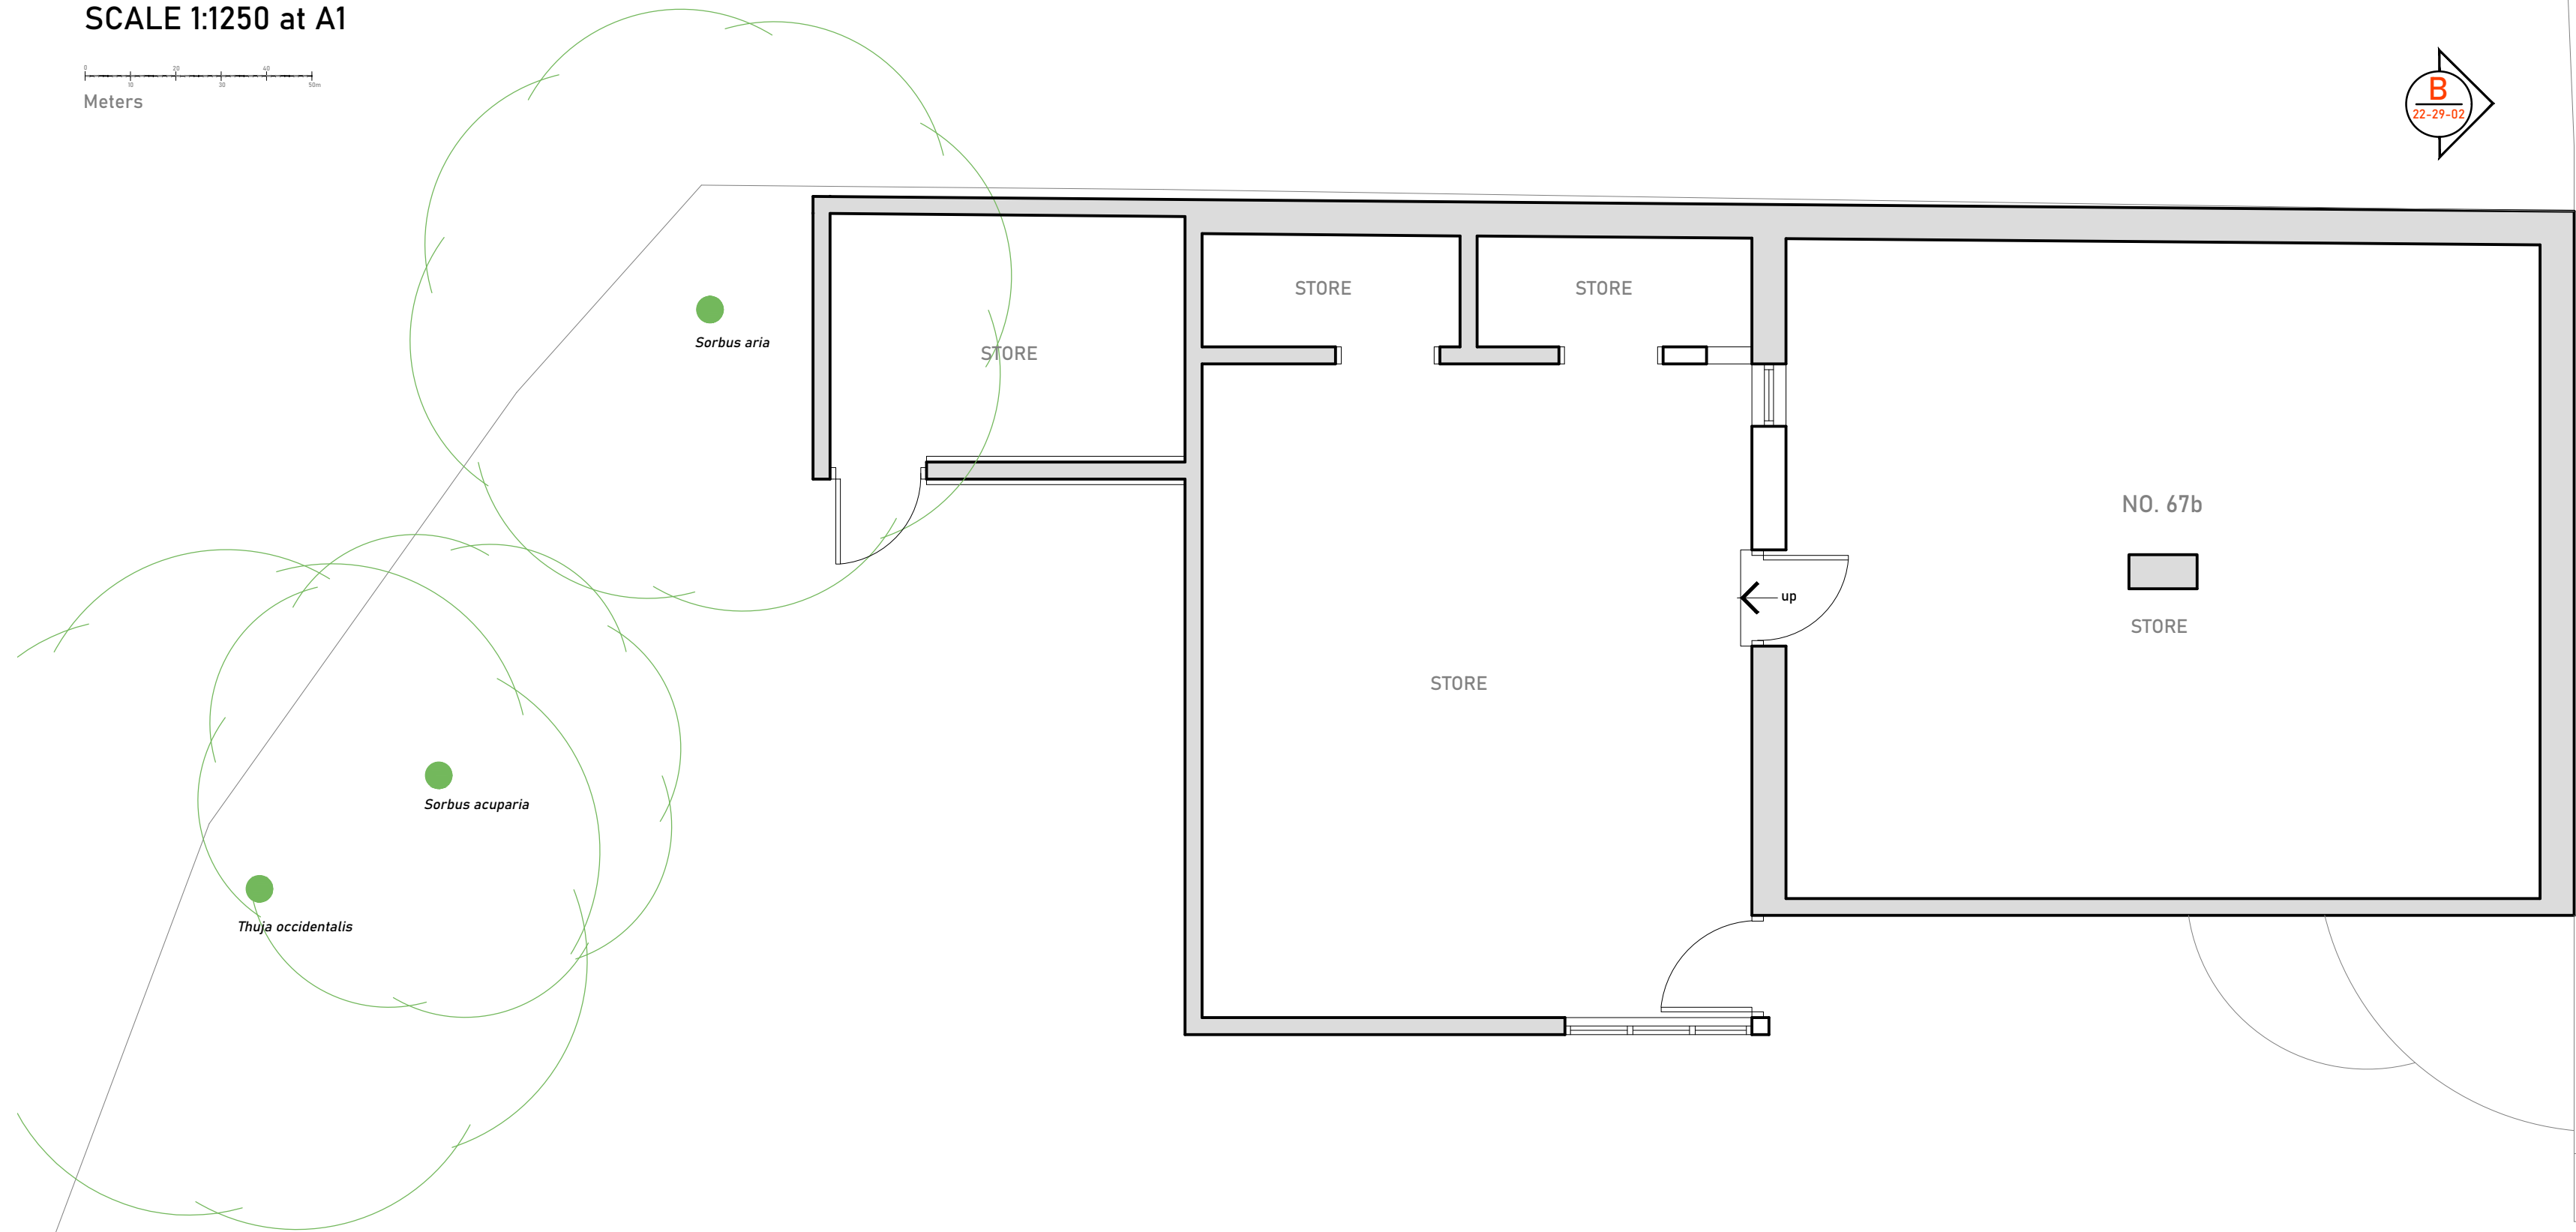

EXISTING GROUND FLOOR PLAN
SCALE 1:50 at A1

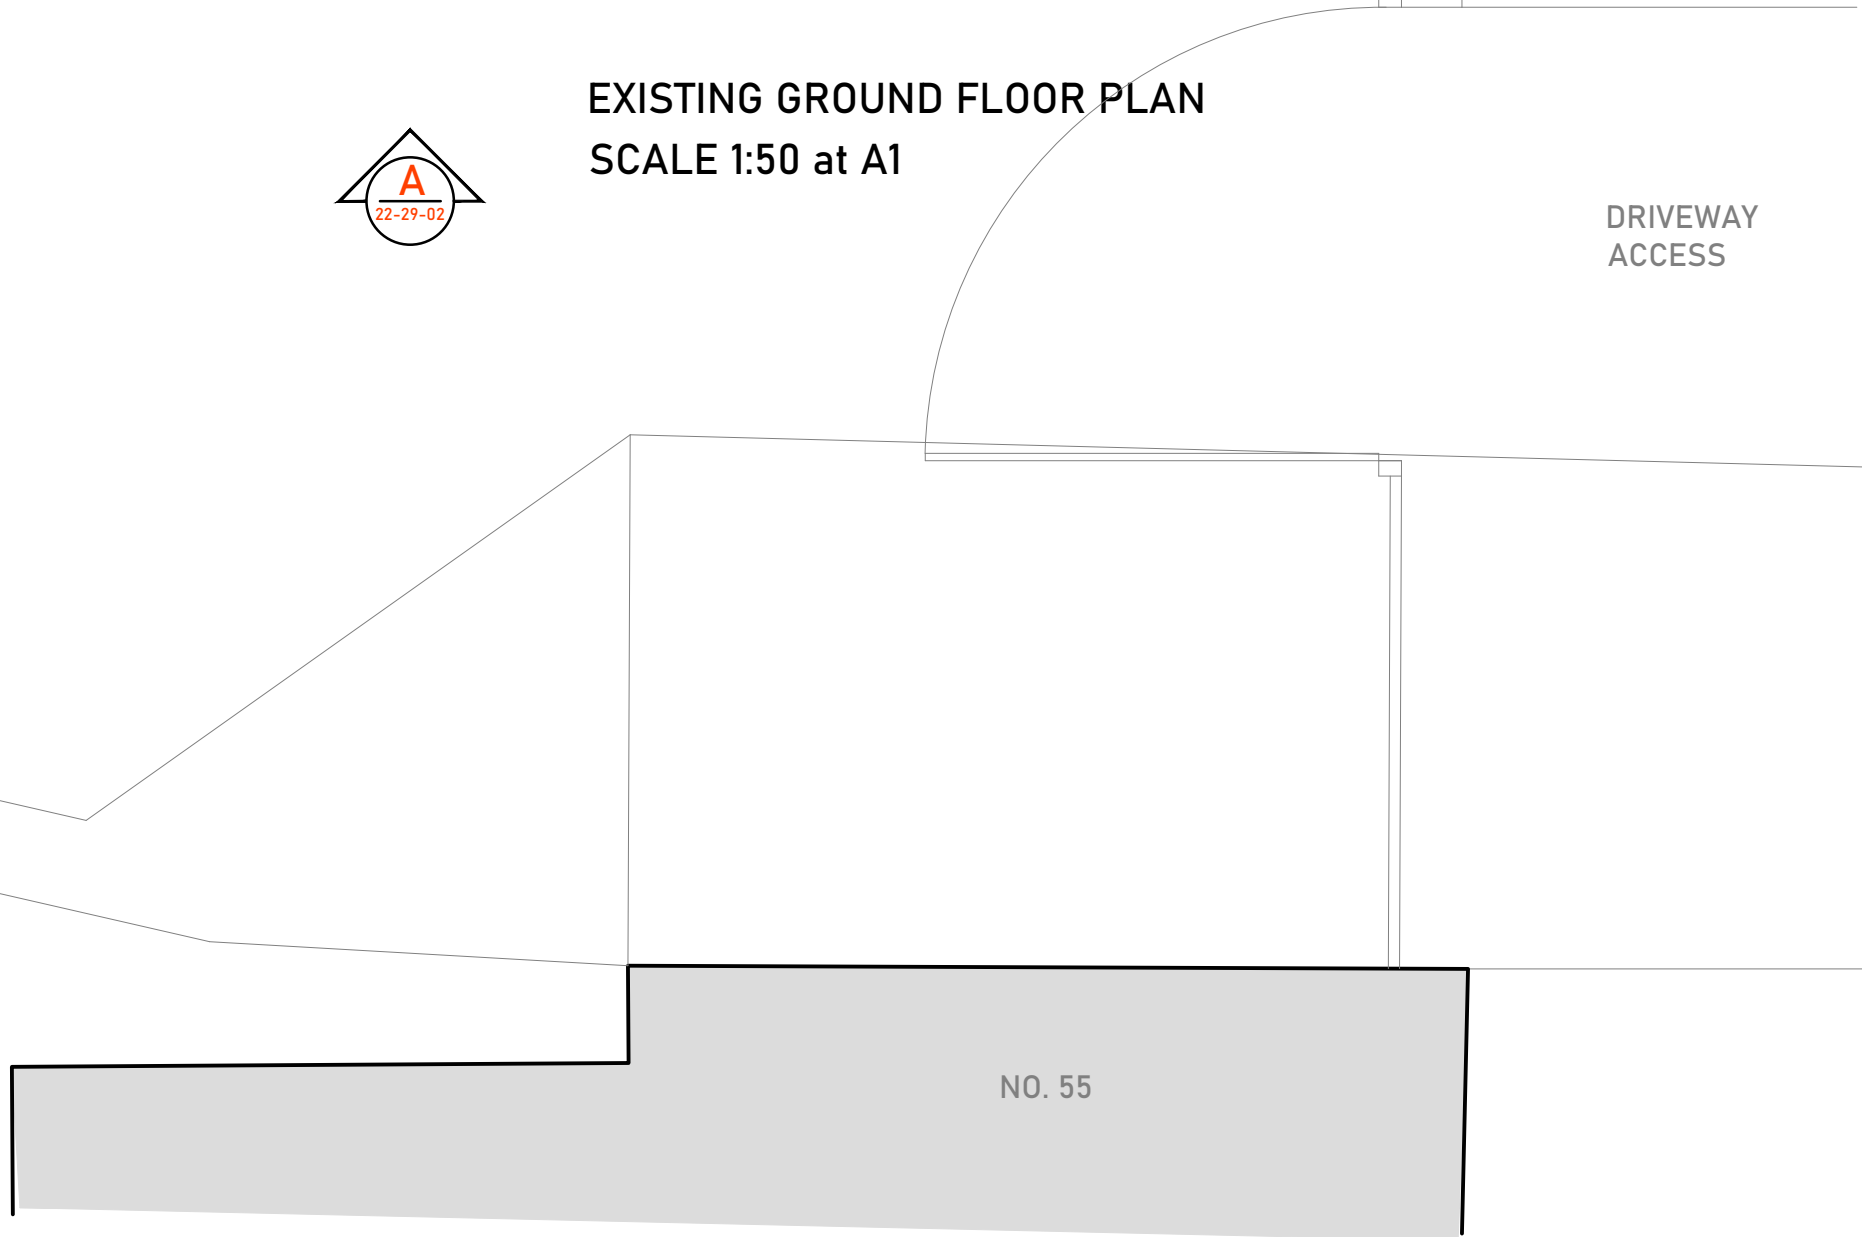

0 1 2 3 4 5m

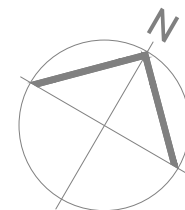


INFORMATION CONTAINED ON THIS DRAWING MUST NOT BE REPRODUCED IN ANY FORM WITHOUT PRIOR WRITTEN CONSENT FROM STUDIO VC.

DO NOT SCALE FROM THIS DRAWING.

ALL CONTRACTORS ARE RESPONSIBLE FOR TAKING THEIR OWN SITE DIMENSIONS AND ANY DISCREPANCIES ARE TO BE REPORTED DIRECTLY TO STUDIO VC.

STRUCTURAL ALTERATIONS ARE TO BE CARRIED OUT IN ACCORDANCE WITH THE APPOINTED STRUCTURAL ENGINEERS DRAWINGS & CALCULATIONS. WORKS ARE TO BE CHECKED AT RELEVANT STAGES BY BOTH THE STRUCTURAL ENGINEER AND THE BUILDING INSPECTOR.

THIS DRAWING IS TO BE READ IN CONJUNCTION WITH ANY APPROVED LOCAL AUTHORITY / BUILDING CONTROL APPLICATIONS AND IN ACCORDANCE WITH RELEVANT BRITISH AND EUROPEAN STANDARDS.

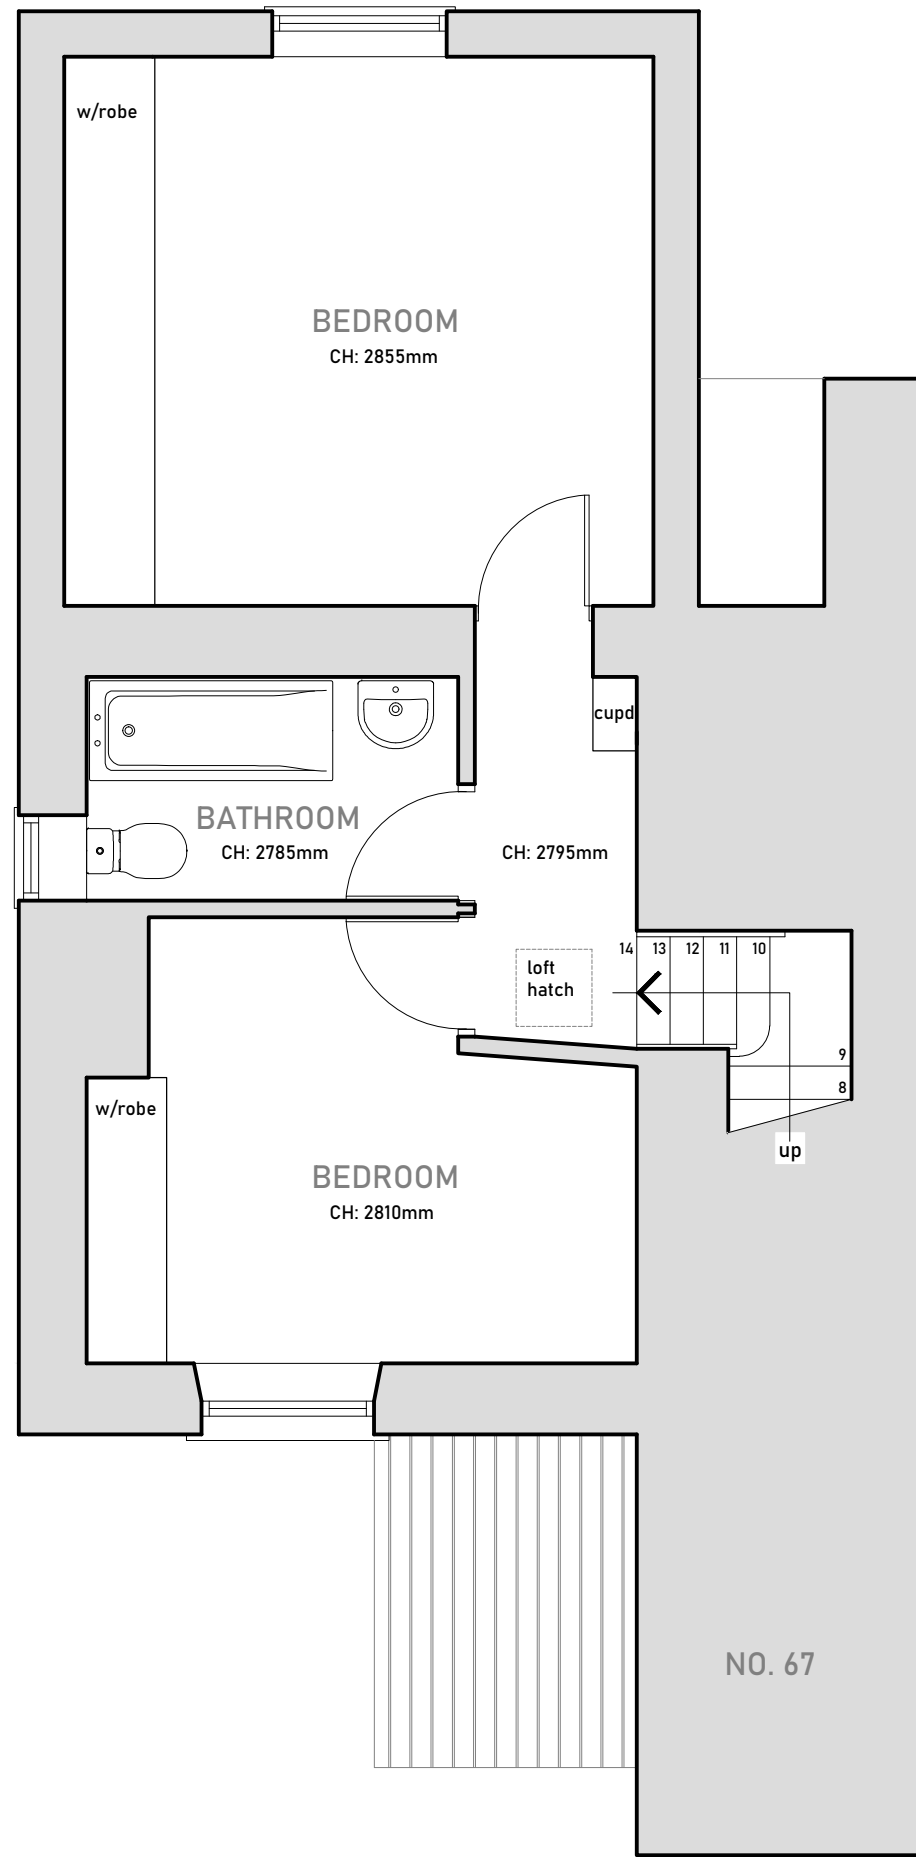

EXISTING FIRST FLOOR PLAN
SCALE 1:50 at A1

REV A	30.10.24	INTERNAL LAYOUT OF 67b ADDED SITE LOCATION AMENDED	CH
-------	----------	--	----



Studio
VC

CLIENT	PAUL & VICKI WOOD
PROJECT	67A CROSLAND HILL ROAD CROSLAND HILL HUDDERSFIELD HD4 5NZ
DRAWING TITLE	EXISTING GROUND FLOOR, FIRST FLOOR AND SITE LOCATION PLAN
SCALE:	1:50 / 1:1250 at A1
DATE:	AUGUST 2024
DRAWN:	CH
DRAWING NO.	22-29-01
REVISION	A

1 | STUDIO VC | FARNLEY HEY | FARNLEY TYAS | HUDDERSFIELD | HD4 6TY |
t: 01484 667112 | e: hello@studiovc.co.uk | www.studiovc.co.uk