


INFORMATION CONTAINED ON THIS DRAWING MUST NOT BE REPRODUCED IN ANY FORM WITHOUT PRIOR WRITTEN CONSENT FROM STUDIO VC.

DO NOT SCALE FROM THIS DRAWING.

ALL CONTRACTORS ARE RESPONSIBLE FOR TAKING THEIR OWN SITE DIMENSIONS AND ANY DISCREPANCIES ARE TO BE REPORTED DIRECTLY TO STUDIO VC.

STRUCTURAL ALTERATIONS ARE TO BE CARRIED OUT IN ACCORDANCE WITH THE APPOINTED STRUCTURAL ENGINEERS DRAWINGS & CALCULATIONS. WORKS ARE TO BE CHECKED AT RELEVANT STAGES BY BOTH THE STRUCTURAL ENGINEER AND THE BUILDING INSPECTOR.



THIS DRAWING IS TO BE READ IN CONJUNCTION WITH ANY APPROVED LOCAL AUTHORITY / BUILDING CONTROL APPLICATIONS AND IN ACCORDANCE WITH RELEVANT BRITISH AND EUROPEAN STANDARDS.

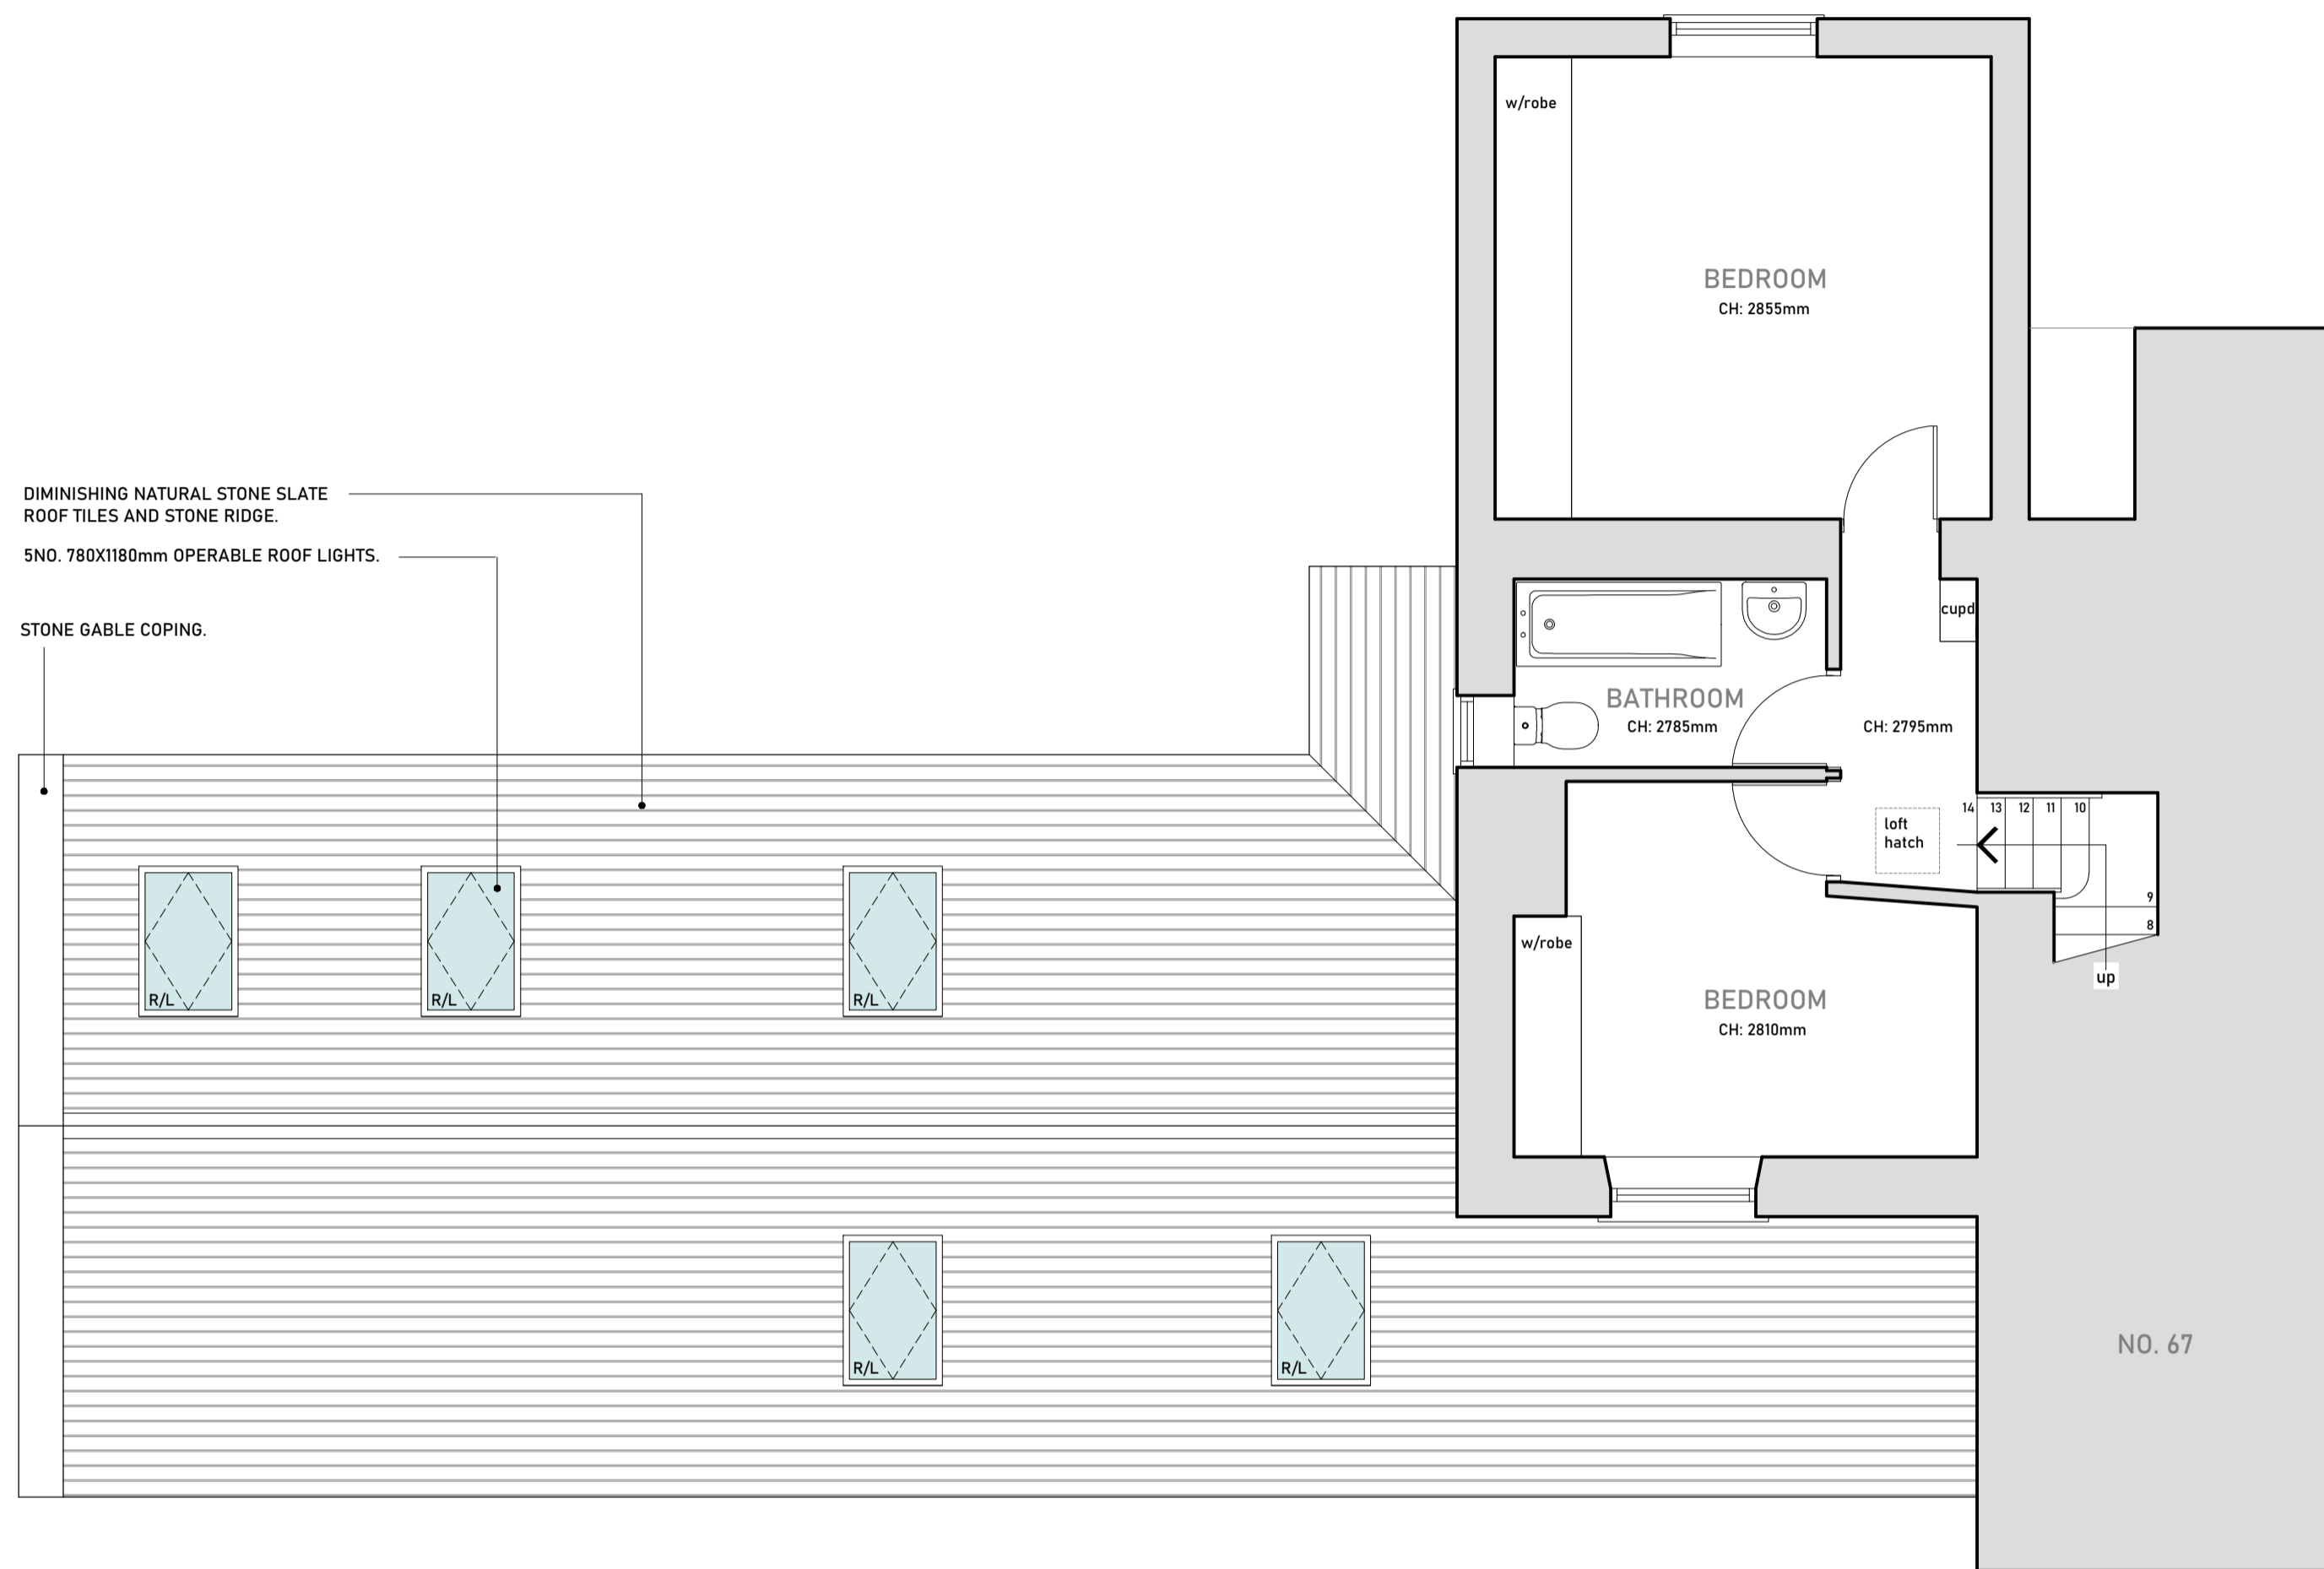

PROPOSED FIRST FLOOR / ROOF PLAN
SCALE 1:50 at A1



PROPOSED BLOCK PLAN
SCALE 1:200 at A1

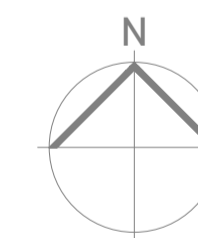 

REV A: 05.11.24 SITE LOCATION OUTLINE ADDED

CH



CLIENT
PAUL & VICKI WOOD

PROJECT
67A CROSLAND HILL ROAD
HUDDERSFIELD
HD4 5NZ

DRAWING TITLE
PROPOSED FIRST FLOOR/ROOF AND
BLOCK PLAN

SCALE: 1:50 & 1:200 at A1
DATE: AUGUST 2024
DRAWN: CH

DRAWING NO. REVISION

22-29-04

A

STUDIO VC | FARNLEY HEY | FARNLEY TYAS | HUDDERSFIELD | HD4 6TY |
t: 01484 467112 | e: hello@studiovc.co.uk | www.studiovc.co.uk