



Rev	Revision note	Date
0	FIRST ISSUE	21-10-24
A	LOCATION PLAN AMENDED	24-10-24

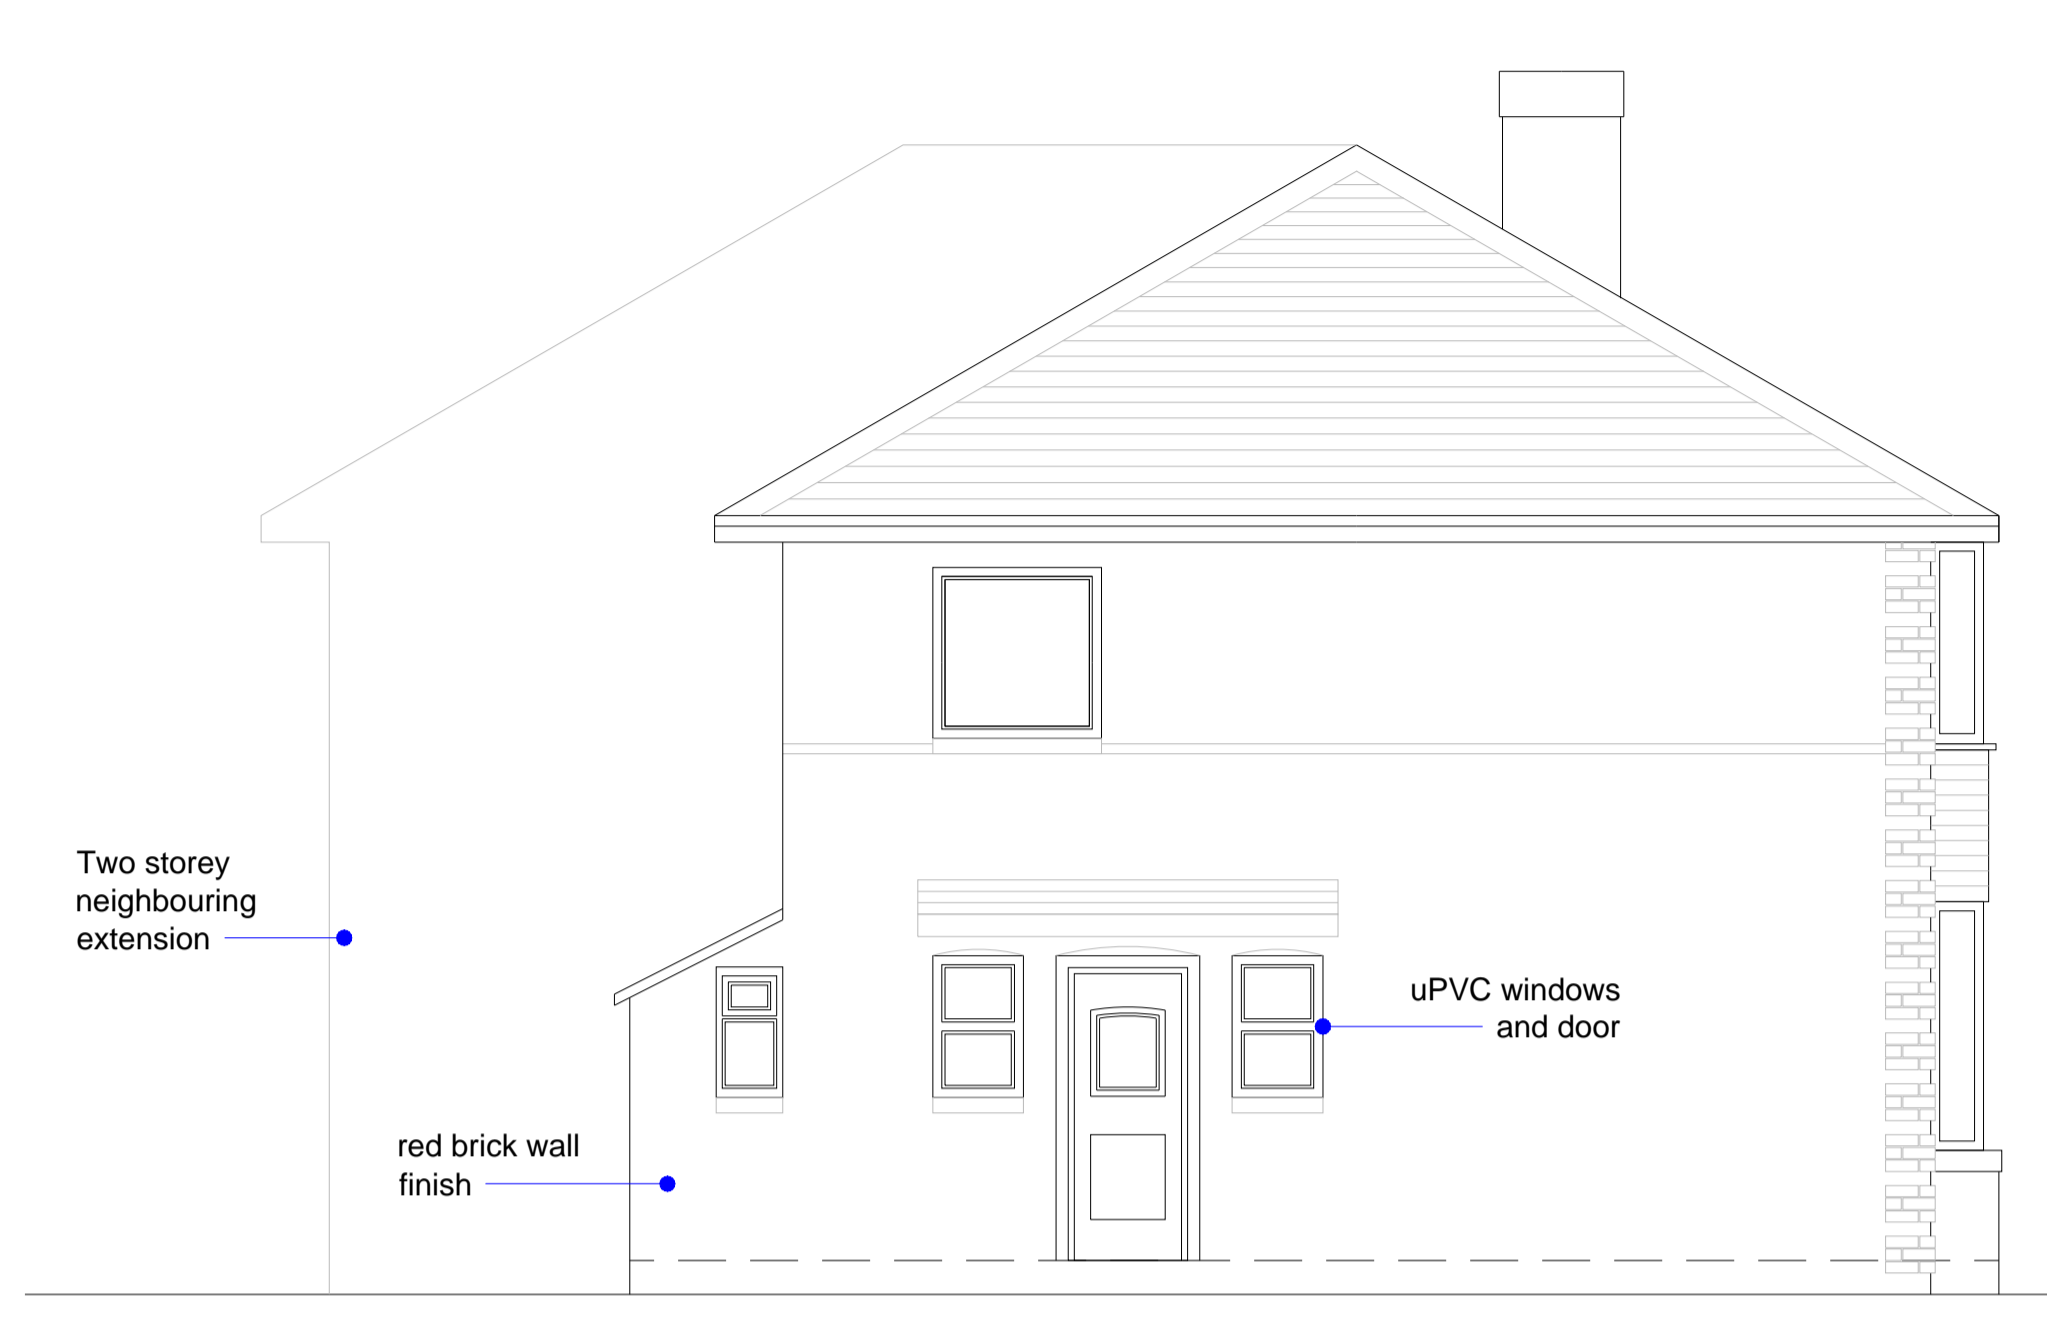


FRONT ELEVATION
EXISTING




SIDE ELEVATION
EXISTING

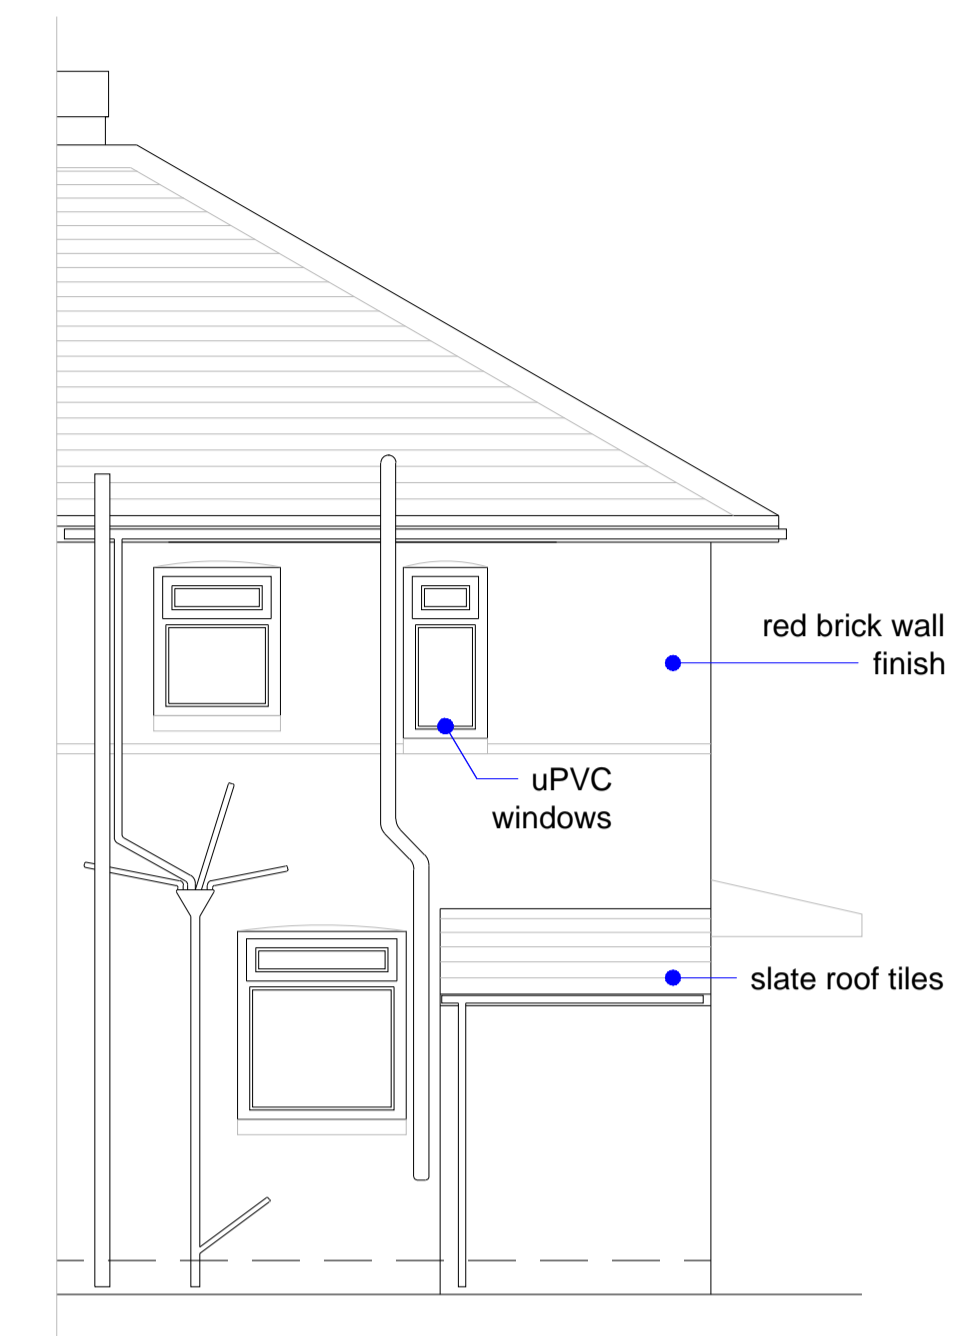



REAR ELEVATION
EXISTING

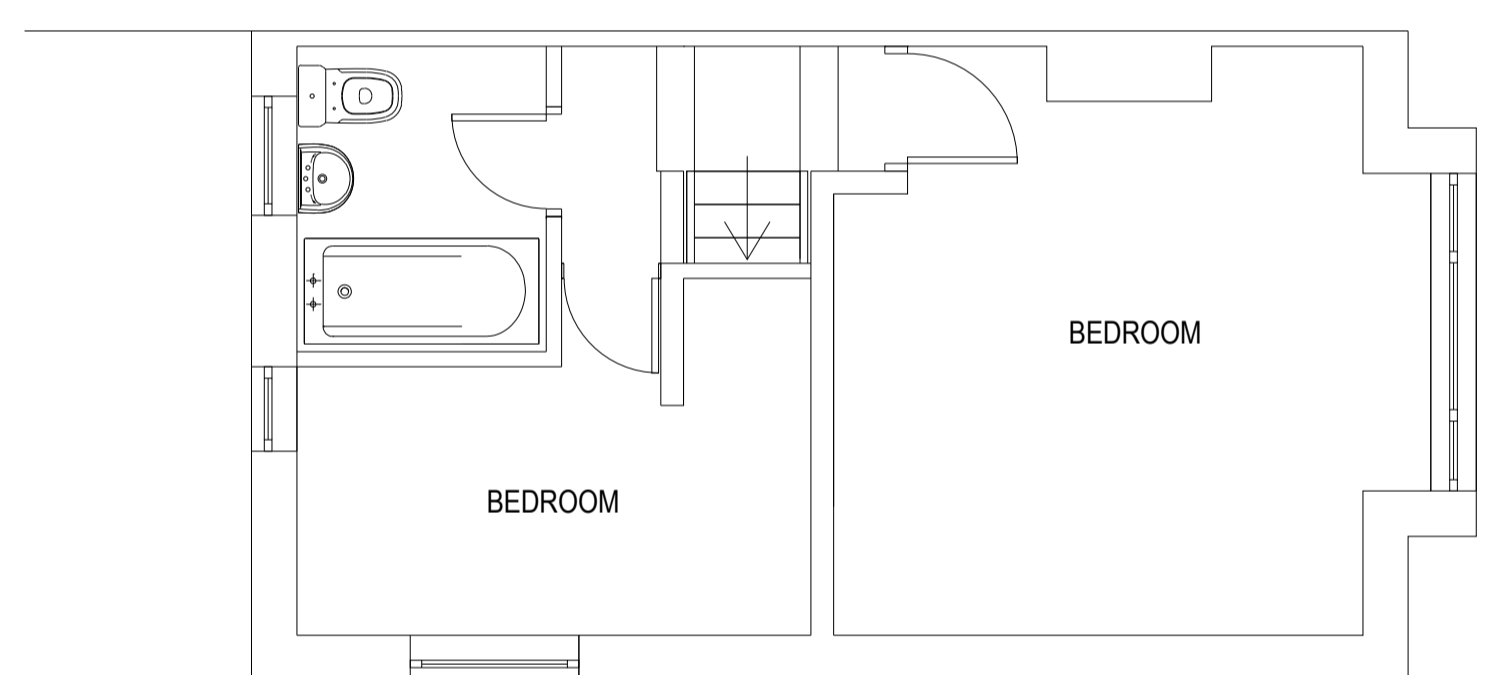

FIRST FLOOR
EXISTING

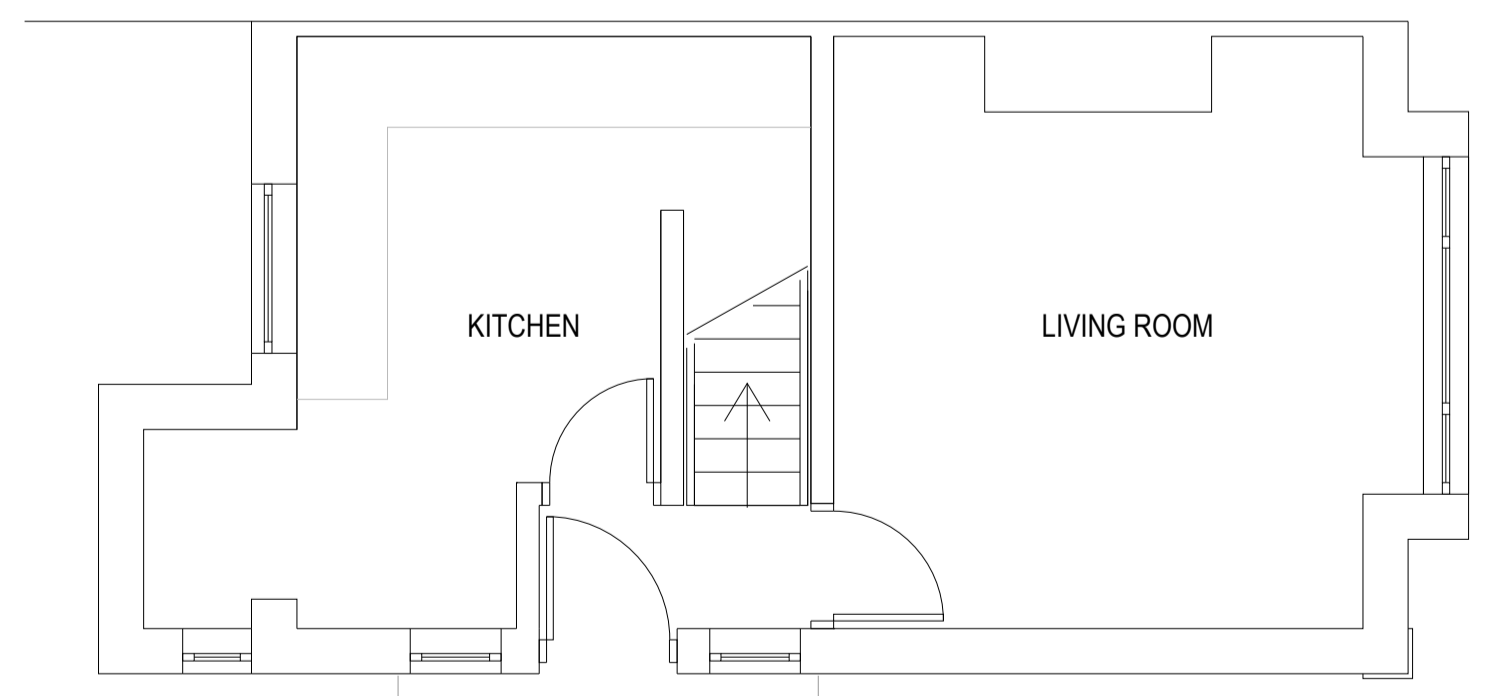

GROUND FLOOR
EXISTING

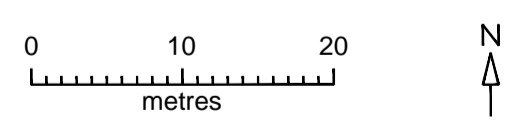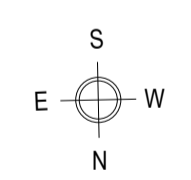

Client:	Sheet A1
Project: CHARLES AVENUE	Date: 21-10-24 Scale: 1:50
Title: EXISTING	Drawing No: CA-2051(0) Rev: A

© This drawing is the copyright. It must not be reproduced in any form or passed to a third party without prior written consent. ALL DIMENSIONS SHOWN IN mm. DO NOT SCALE IF IN DOUBT ASK