

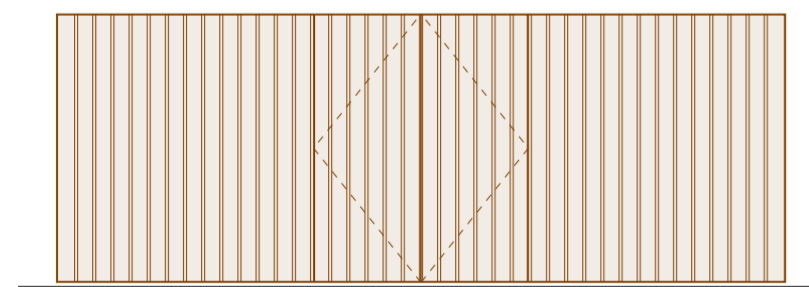


LIGHTING KEY

- ★ LED UP/DOWN LIGHTER
- ★ LED PIR SPOTLIGHT

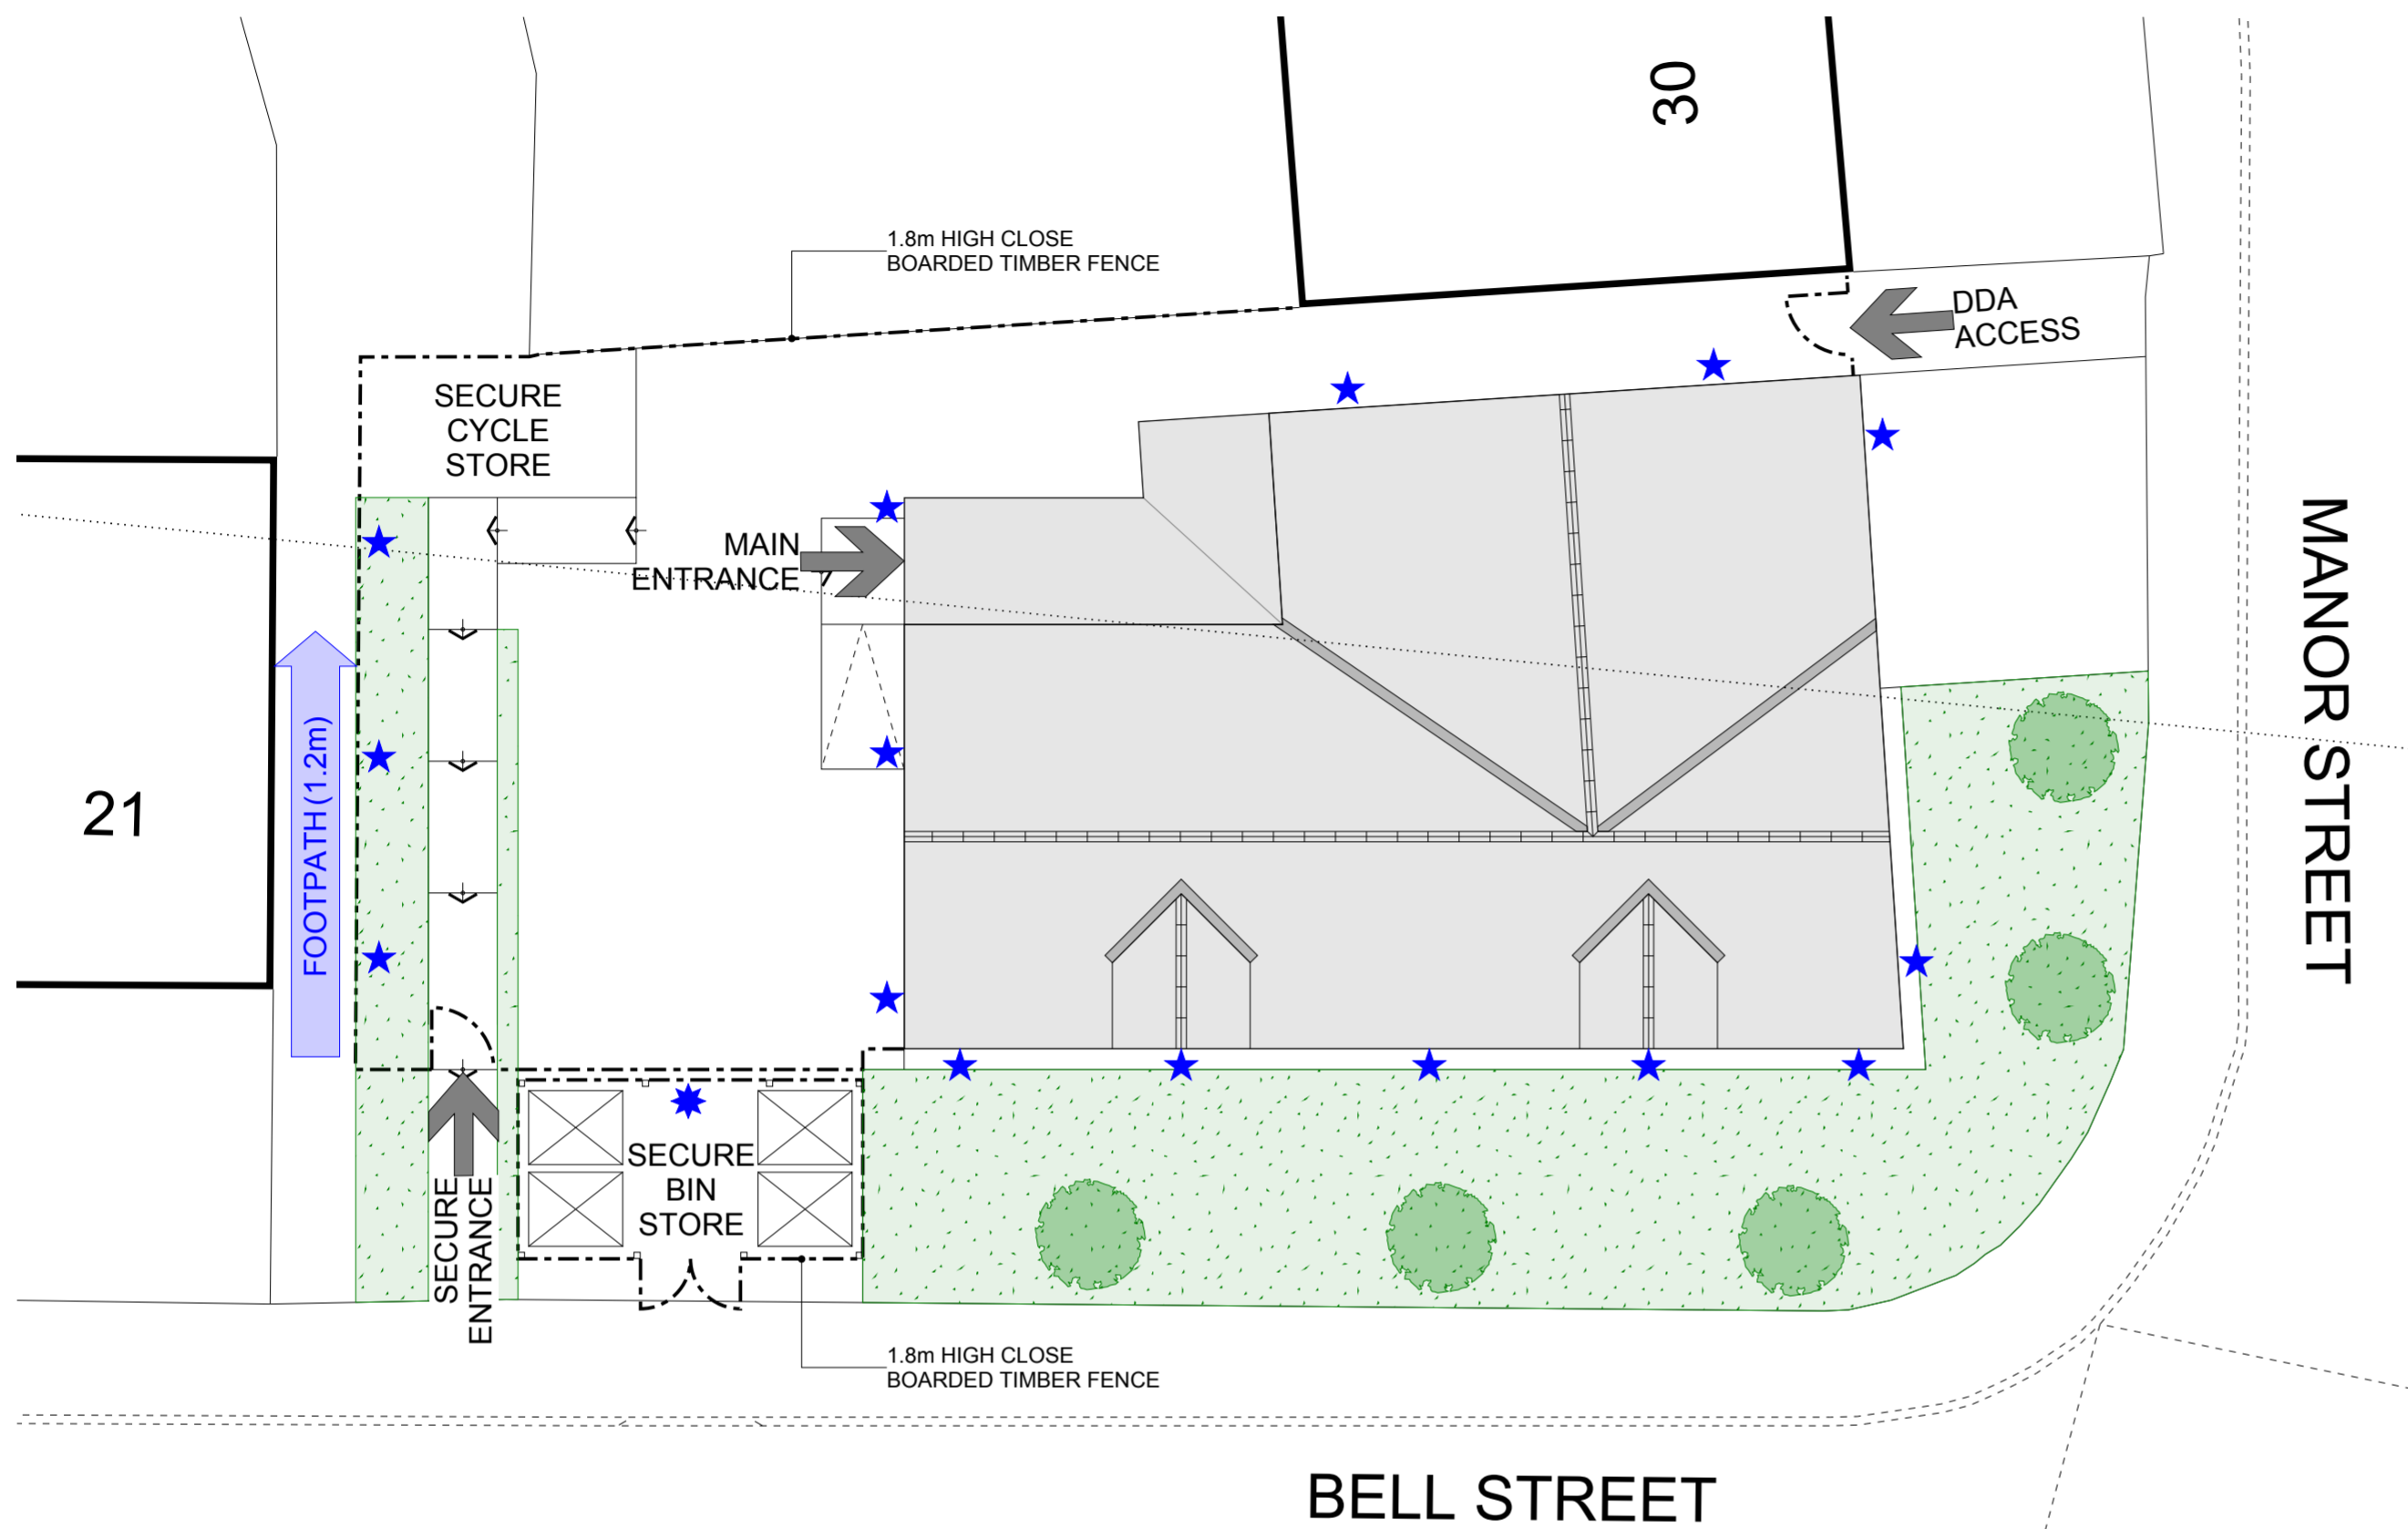


BIN STORE - 1:50
FRONT ELEVATION

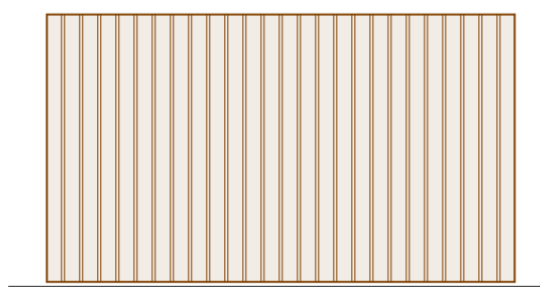

BIN STORE - 1:50
SIDE ELEVATION



CYCLE STORE

 

CLIENT
HOLDA LIMITED

PROJECT
LAND AT MANOR STREET, NEWSOME

DRAWING TITLE
SITE PLAN - PROPOSED

JOB NO	DRG NO	REV	SCALE @ A2	DATE
4165	21	-	1:100	21 10 24

This drawing is the property and copyright of WHP Group Ltd, Stocks Moor, Huddersfield, Tel. 07780683755, Email. tom.edwards@waltonhorsfall.co.uk and must not be amended or reproduced without written consent. Use only figured dimensions, do not scale and report any anomalies.