


20no. 1.0m x 0.5m x 0.39m Aquacell storage crates arranged in 4m x 2.5m grid and 0.4m deep to provide 4m³ of attenuation.

NOTE
Manufacturer checks to be made to ensure adequate cover to crates

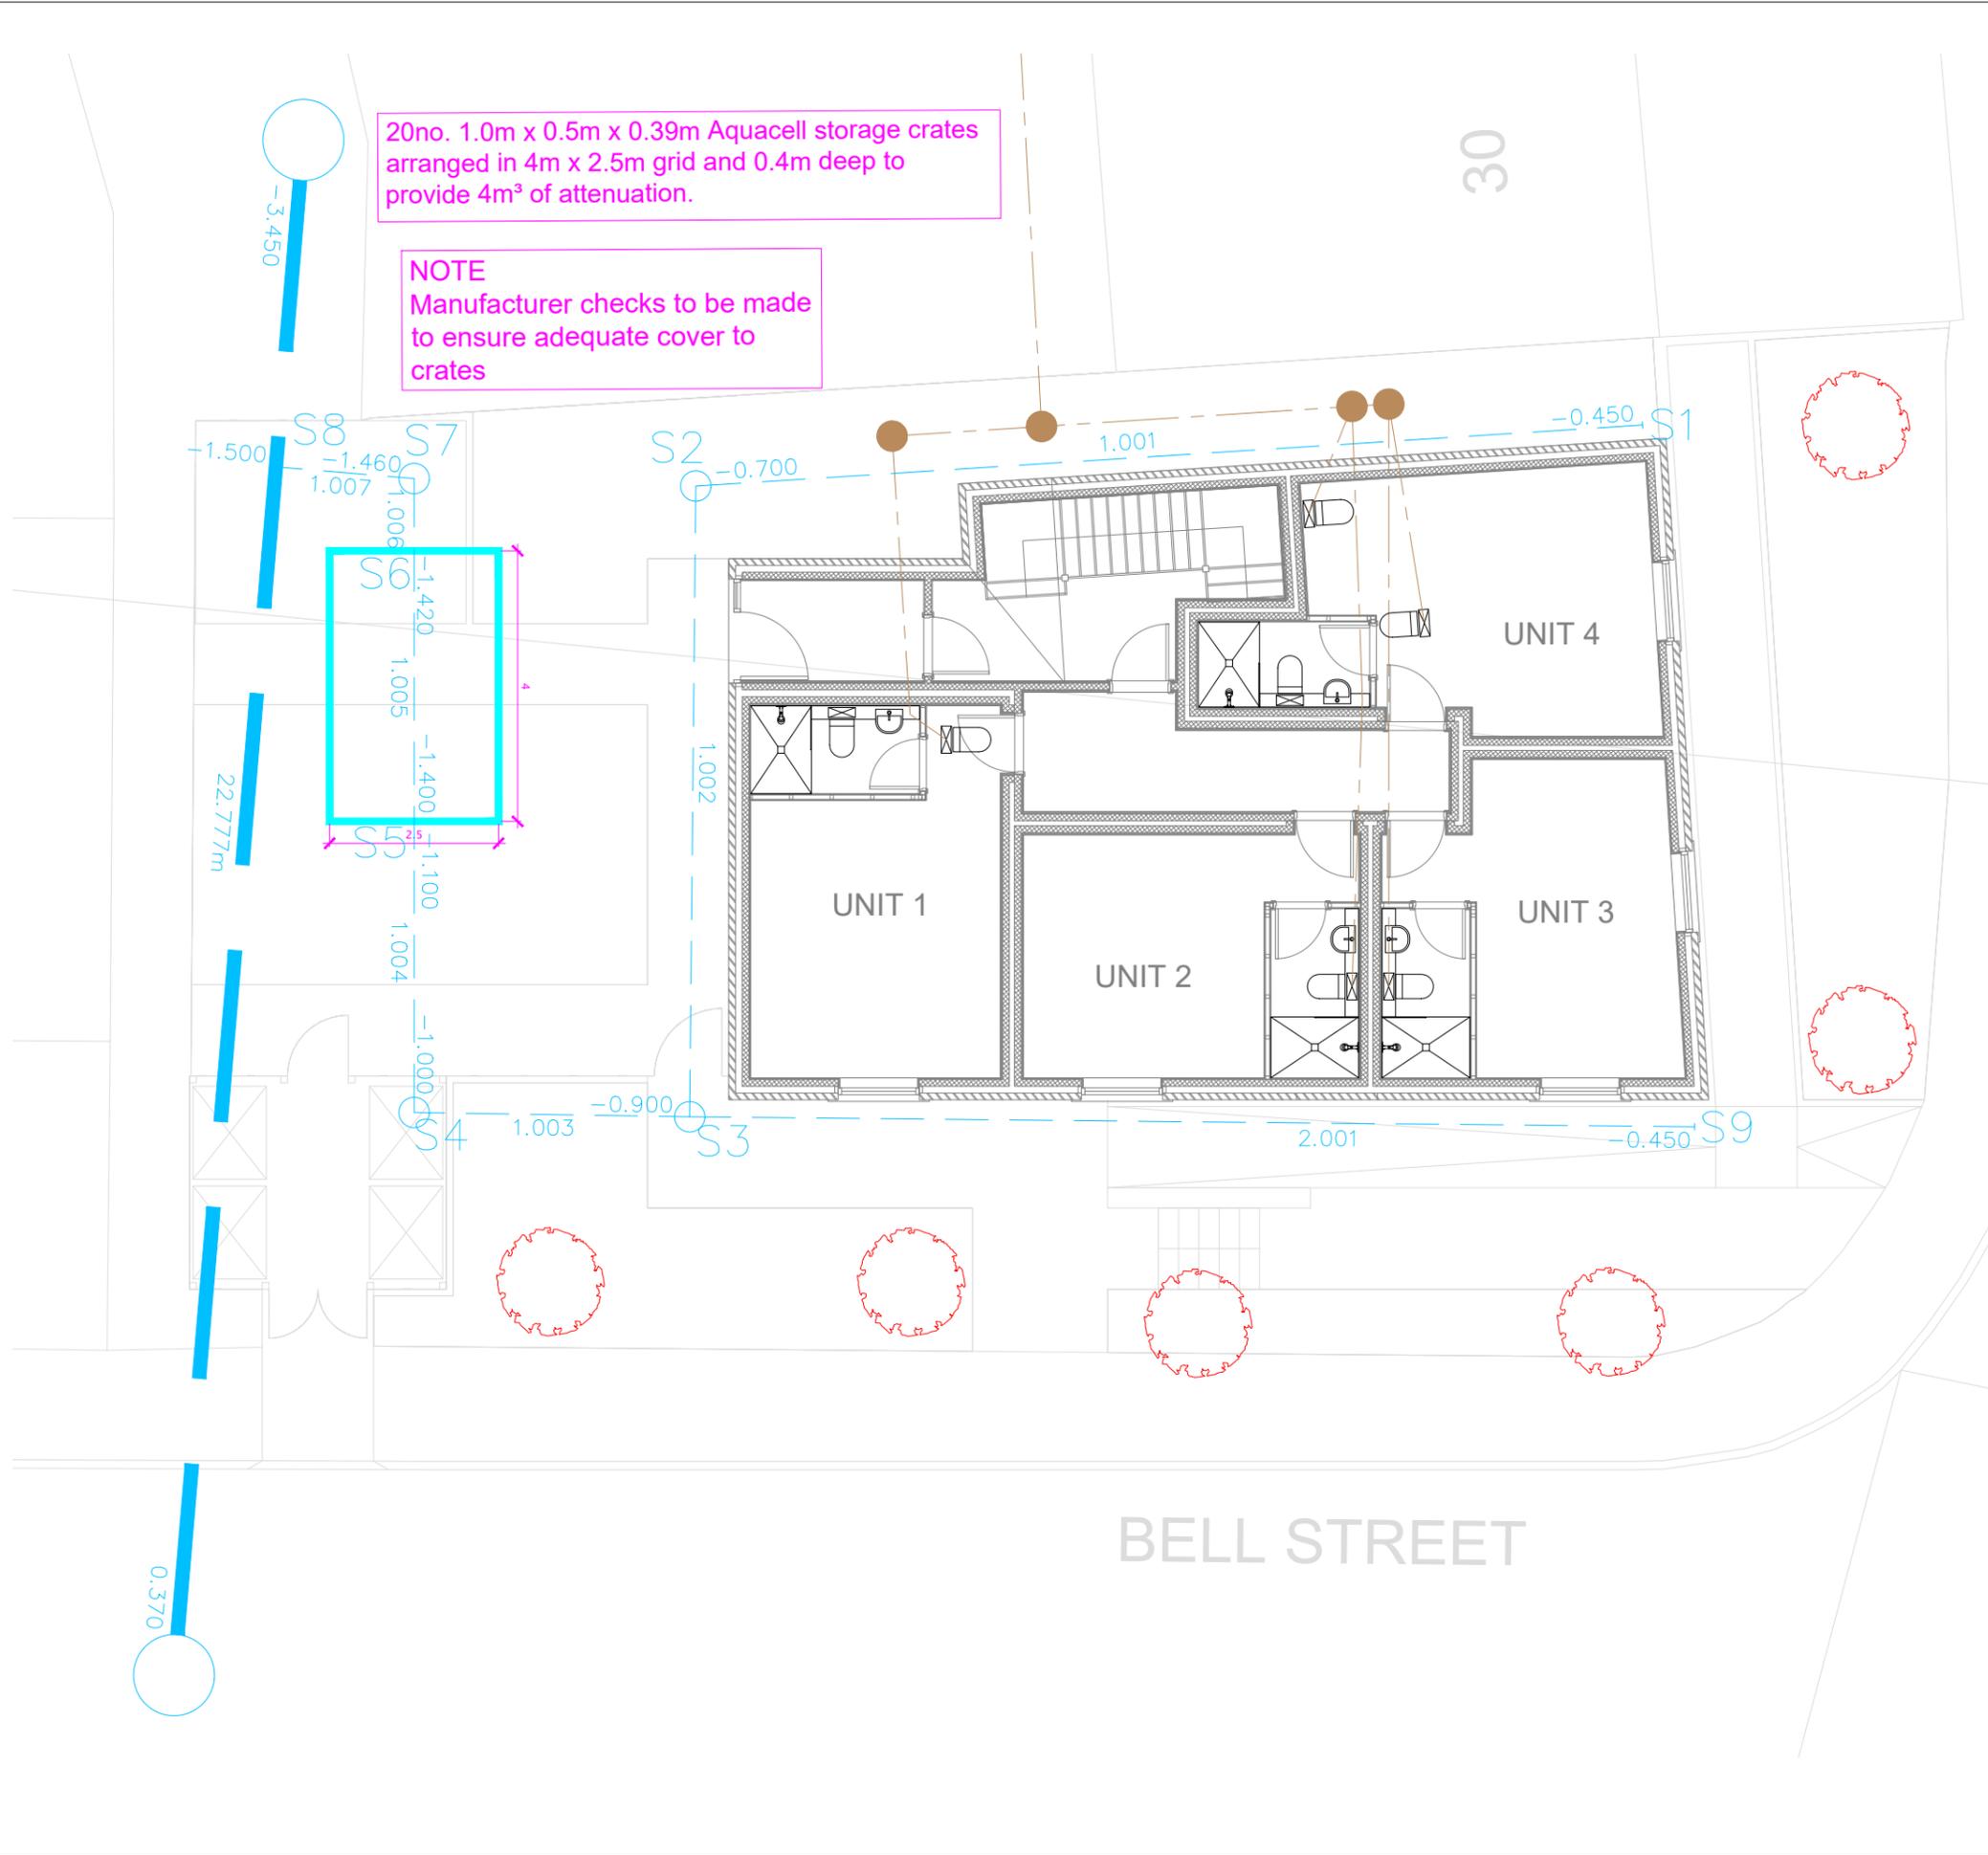

Client
HOLDA LIMITED

Project
MANOR STREET, NEWSOME

Detail
PROPOSED DRAINAGE PLAN

Dwn	Chkd	Date	Scale	Dwg No.
HN	MH	OCT 24	1/500 @A0	E24/8228/001