
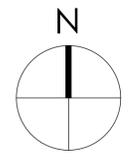



Notes_

PLANNING

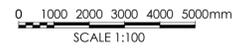

Note: Surrounding contextual buildings and information are based on received ordinance survey drawings and are shown for illustrative purposes only. assumed site boundary is subject to confirmation and legal confirmation.

Note: Information is based on OS map and received information and is subject to full topographical survey. Assumed site boundary and site constraints subject to legal confirmation. All Legal easements and extent of existing underground services locations are subject to confirmation.

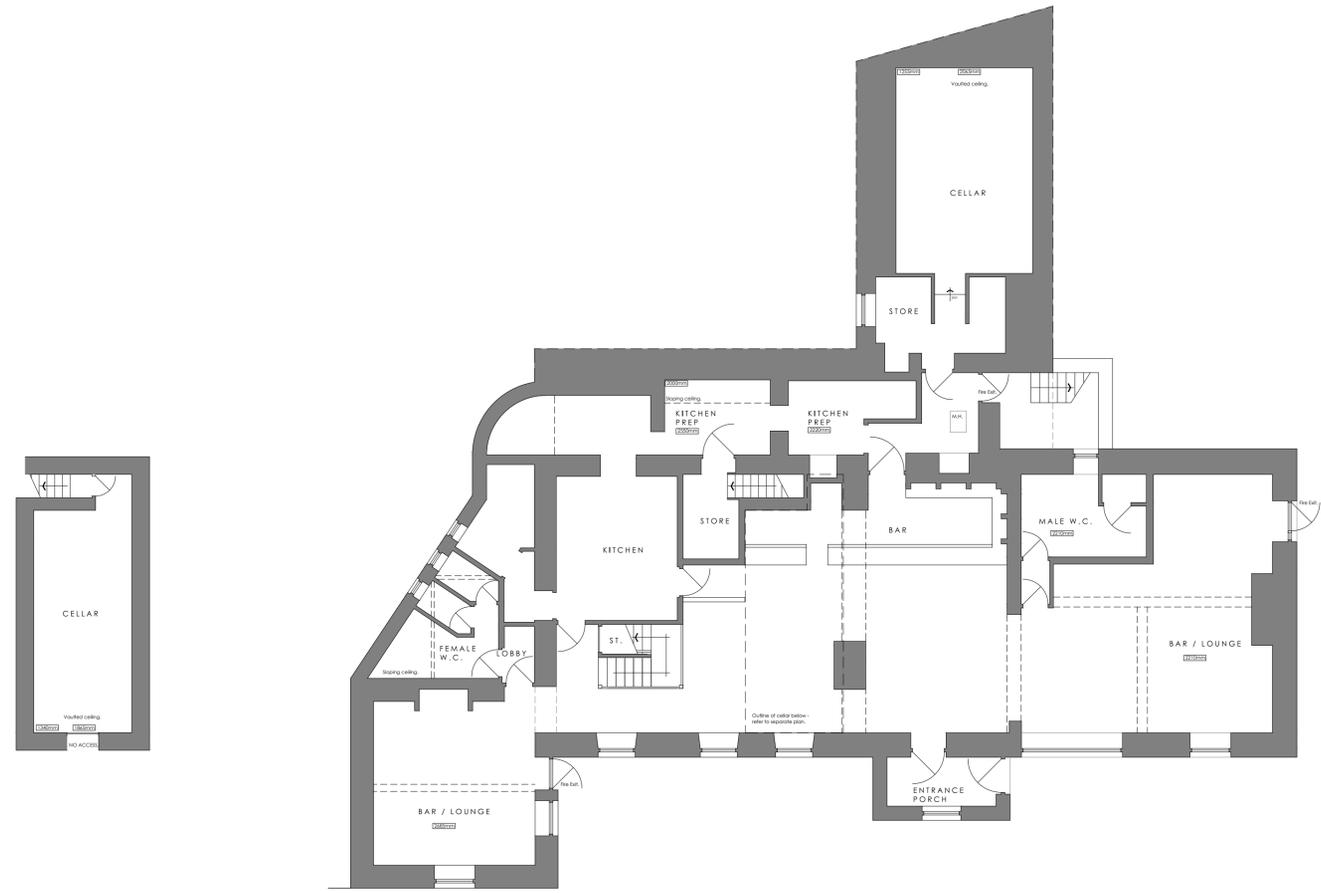


LOWER GROUND FLOOR PLAN AS EXISTING Scale 1:100

GIA G.F. 19 SQ.M - 200 SQ.FT [APPROX]

GROUND FLOOR PLAN AS EXISTING Scale 1:100

GIA G.F. 261 SQ.M - 2800 SQ.FT [APPROX]

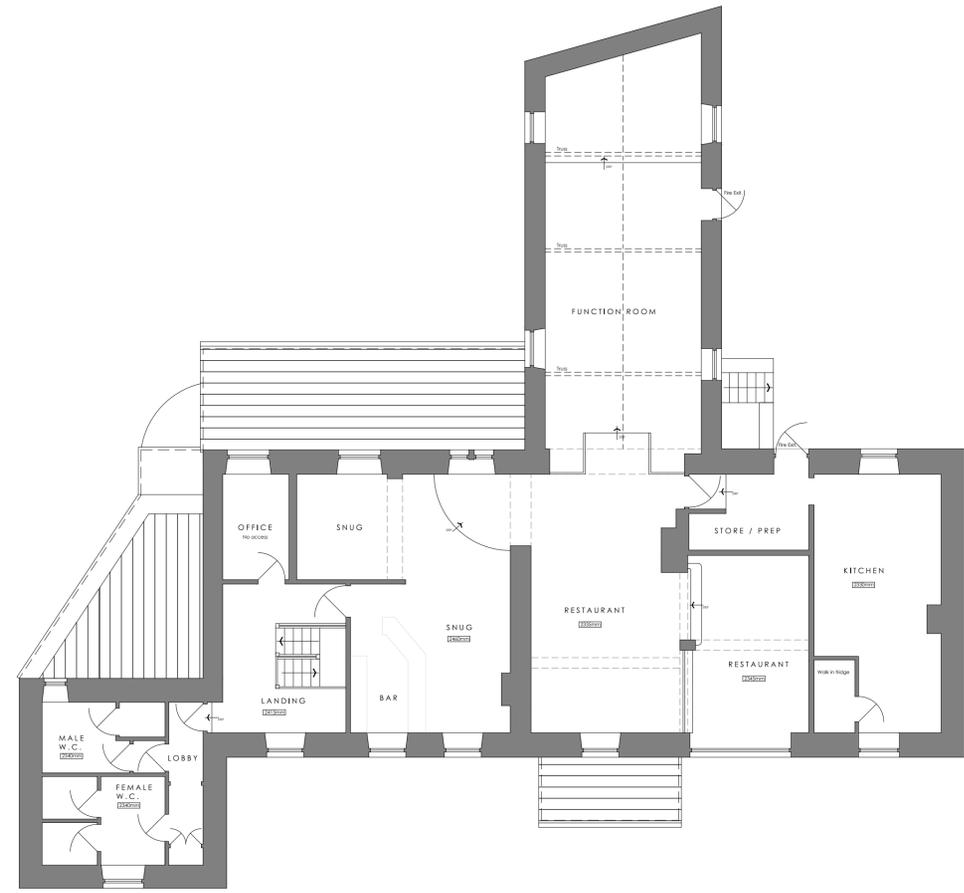

FIRST FLOOR PLAN AS EXISTING Scale 1:100

GIA F.F. 223 SQ.M - 2400 SQ.FT [APPROX]

TOTAL 503 SQ.M - 5400 SQ.FT [APPROX]

Rev. Date, Amendment, By, April

Eight OneTwo Architects

Tel. +44 [0]7761 570735
 Email: mail@eightonetwo.co.uk
 www.eightonetwo.co.uk
 Studio A5, Brooke's Mill, Armitage Bridge, Huddersfield, HD9 7NR

Drawing Status_ PLANNING

Client_ MR EDWARD HOYLE

Project_ THE FORD INN, GREENFIELD ROAD, HOLMFIRTH, HD9 2LS.

Drawing Title_ AS EXISTING_ FLOOR PLANS

Drawing Scale_ 1:100 Drawn By_ JdL Checked By_ JdL

Paper Size_ A1 Drawn Date_ APRIL 2024 Checked Date_ SEPTEMBER 2024

Drawing Number_ 23_808_100