



EXISTING SITE SECTIONS

Scale 1:200 @ A1

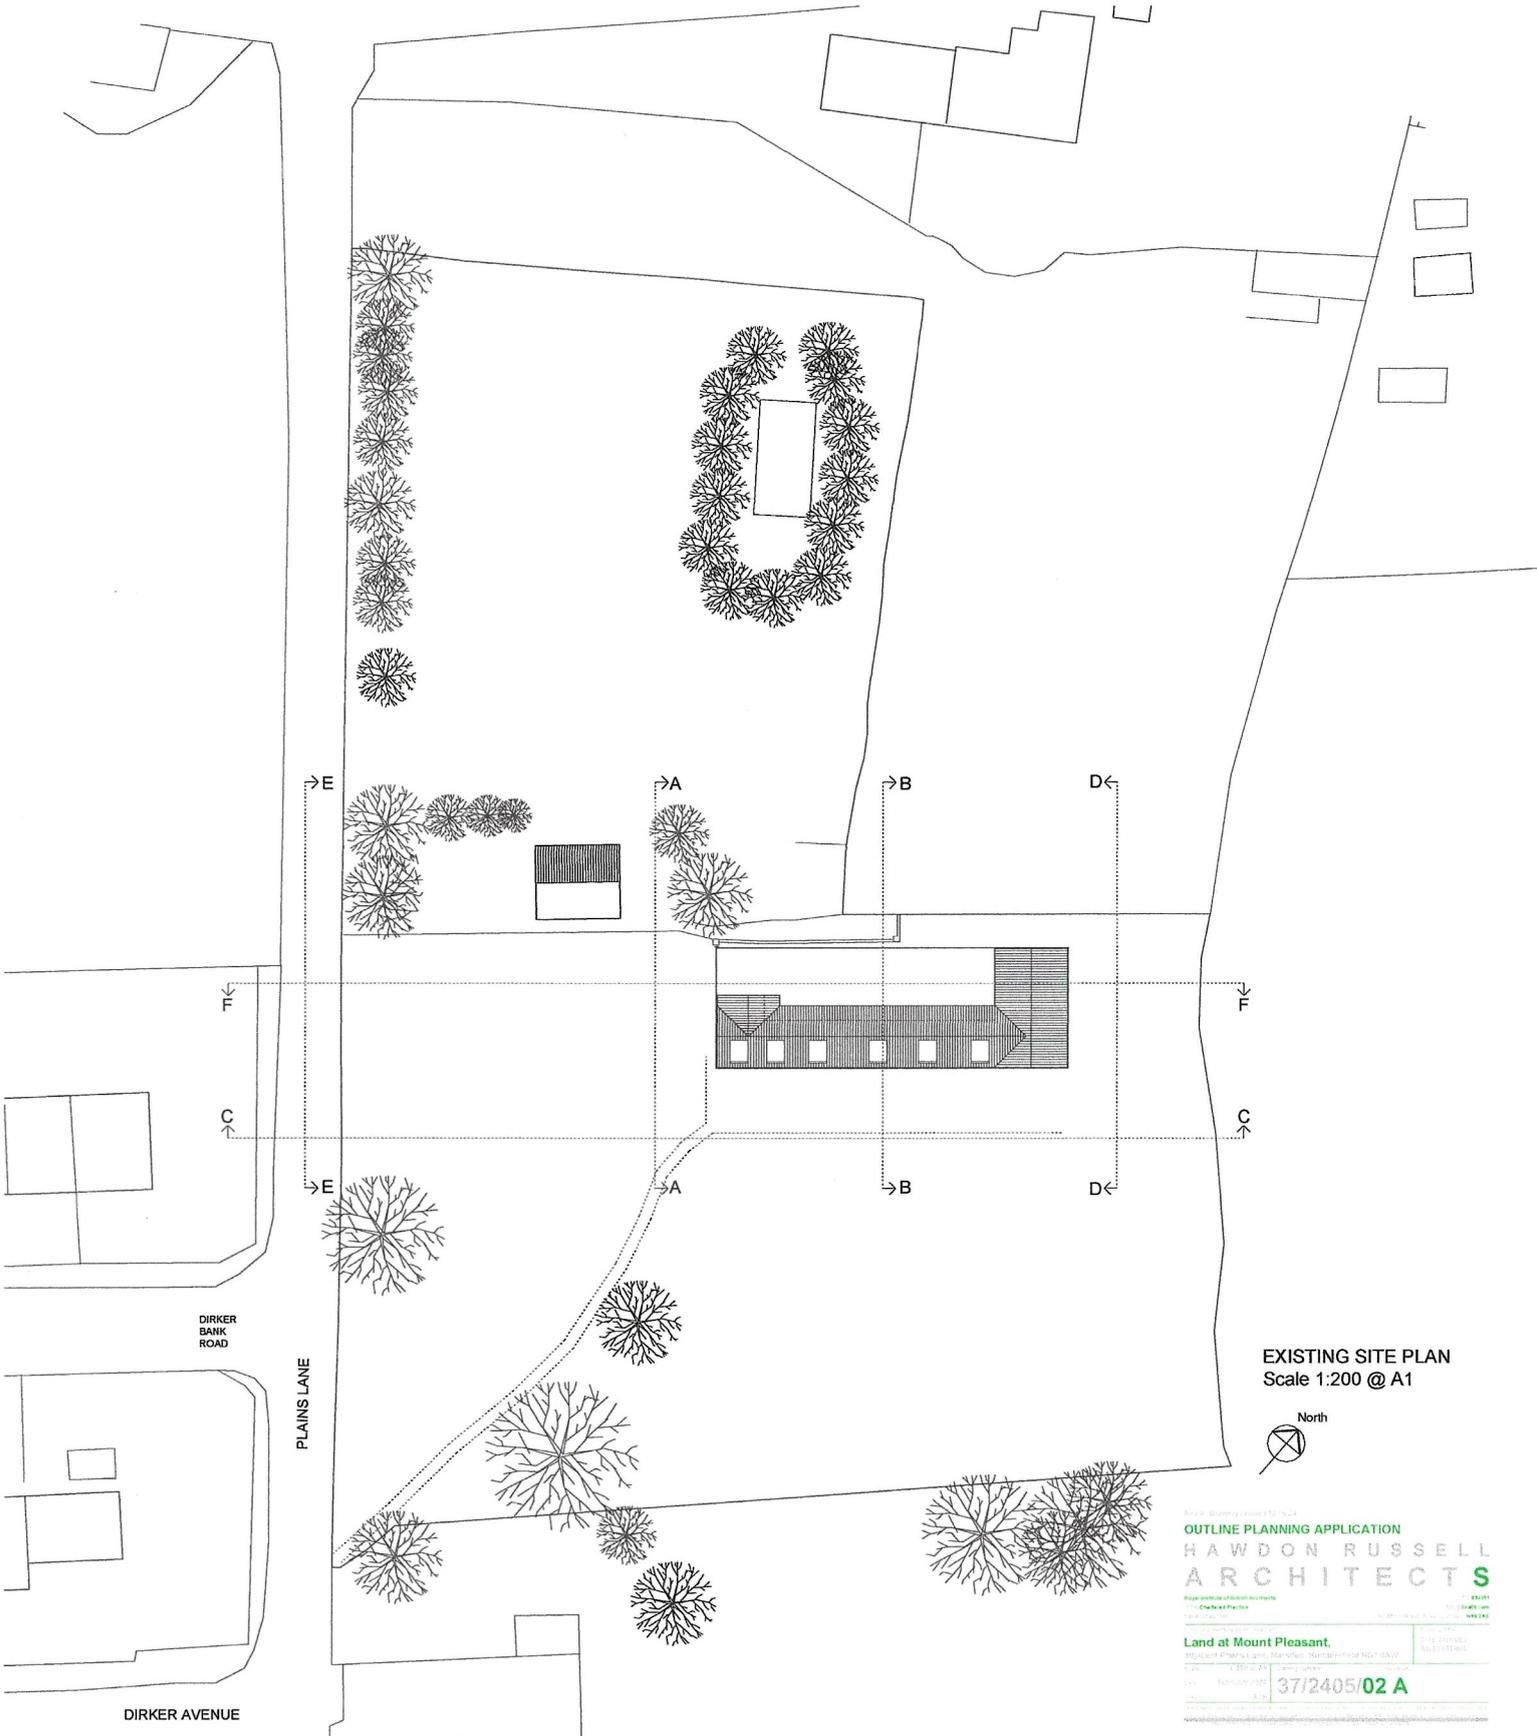

EXISTING SITE PLAN
Scale 1:200 @ A1

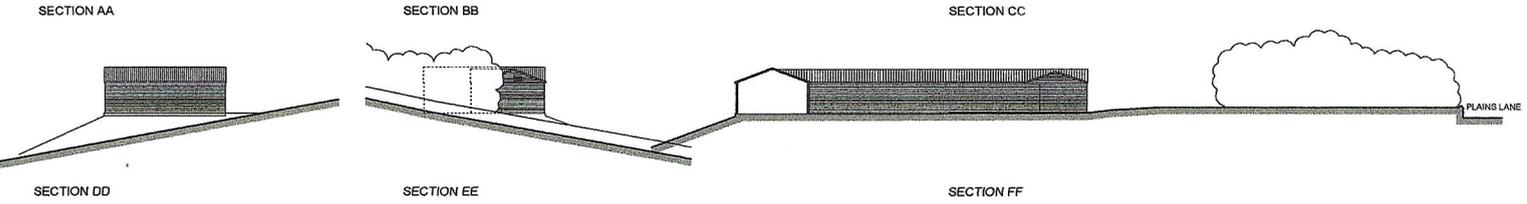

Outline Planning Application
HAWDON RUSSELL ARCHITECTS
 Registered Architects
 1111 Charles Street
 Christchurch, New Zealand
 Phone: +64 3 366 8888
 Email: info@hrawdonrussell.co.nz
 Website: www.hrawdonrussell.co.nz

Land at Mount Pleasant,
 Project Phase 1 Land Management System and NGV GW
 Date: 15/05/2023
 File: 37/2405/02 A
 Scale: 1:200 @ A1
 Drawing No: 37/2405/02 A