




EAST ELEVATION  
1:100




NORTH ELEVATION  
1:100




WEST ELEVATION  
1:100

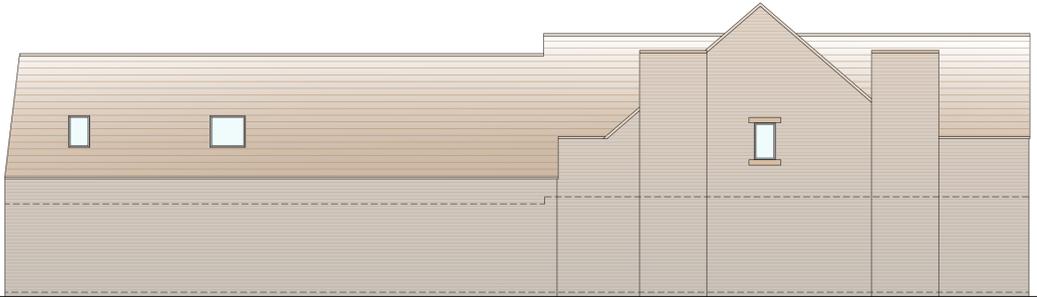


SOUTH ELEVATION  
1:100

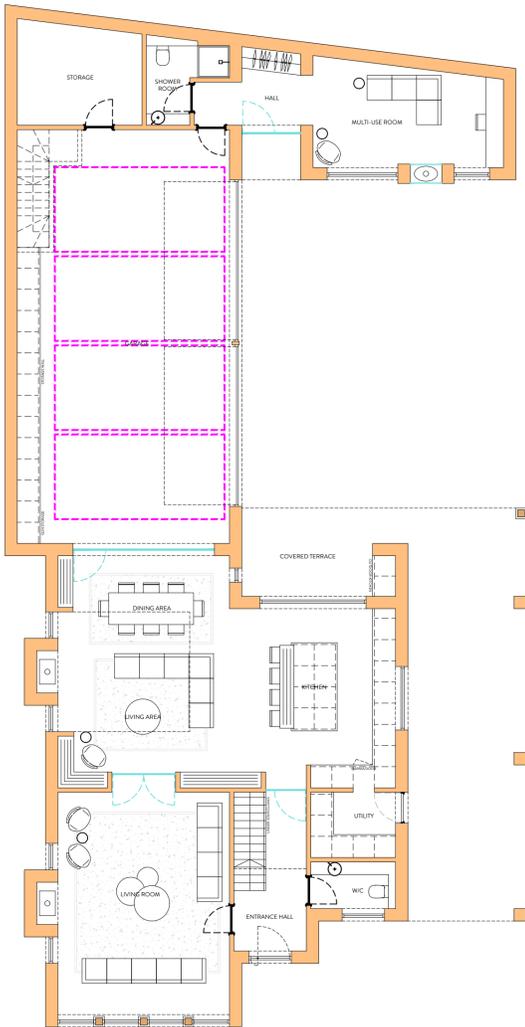

GROUND FLOOR PLAN  
1:100

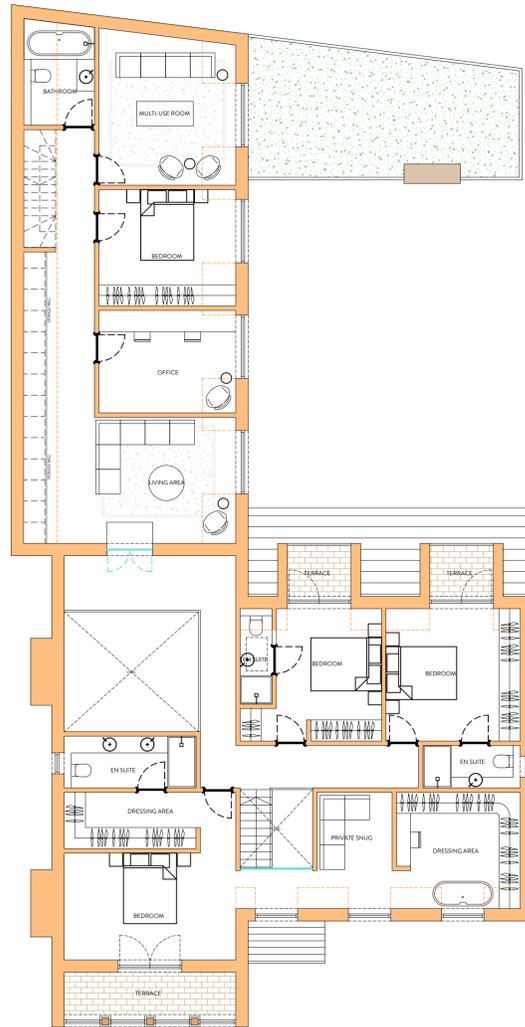

FIRST FLOOR PLAN  
1:100

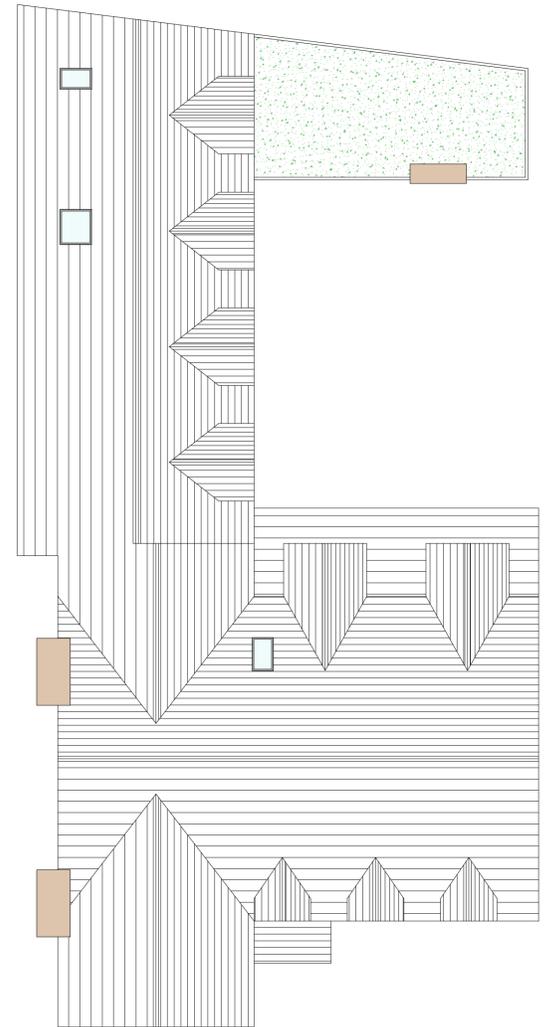

ROOF PLAN  
1:100

MATERIAL KEY.



STONE WALLING.



DARK WANNEY EDGE.



LIGHT WANNEY EDGE.



STONE TILE.



GREEN ROOF.



REVISION	DESCRIPTION	DATE	NOTES

<b>PLANNING DRAWING</b> <b>ORANGE DESIGN STUDIO.</b> ARCHITECTURAL PRACTICE		<b>PARK BARN</b> PROPOSED GA	
STATUS hello@orangedesignstudio.co.uk 59A, Huddersfield Road, Mirfield, WF14 8AA orangedesignstudio.co.uk 01924 650930 COPYRIGHT © ORANGE DESIGN STUDIO LIMITED	SCALE 1:100 PAPER SIZE A1	DRAWN EG DWG NUMBER (20)001	CHECKED JH DATE 08/08/24 PROJECT REFERENCE ODS 24/880 REVISION / CLIENT MR A HOBSON