



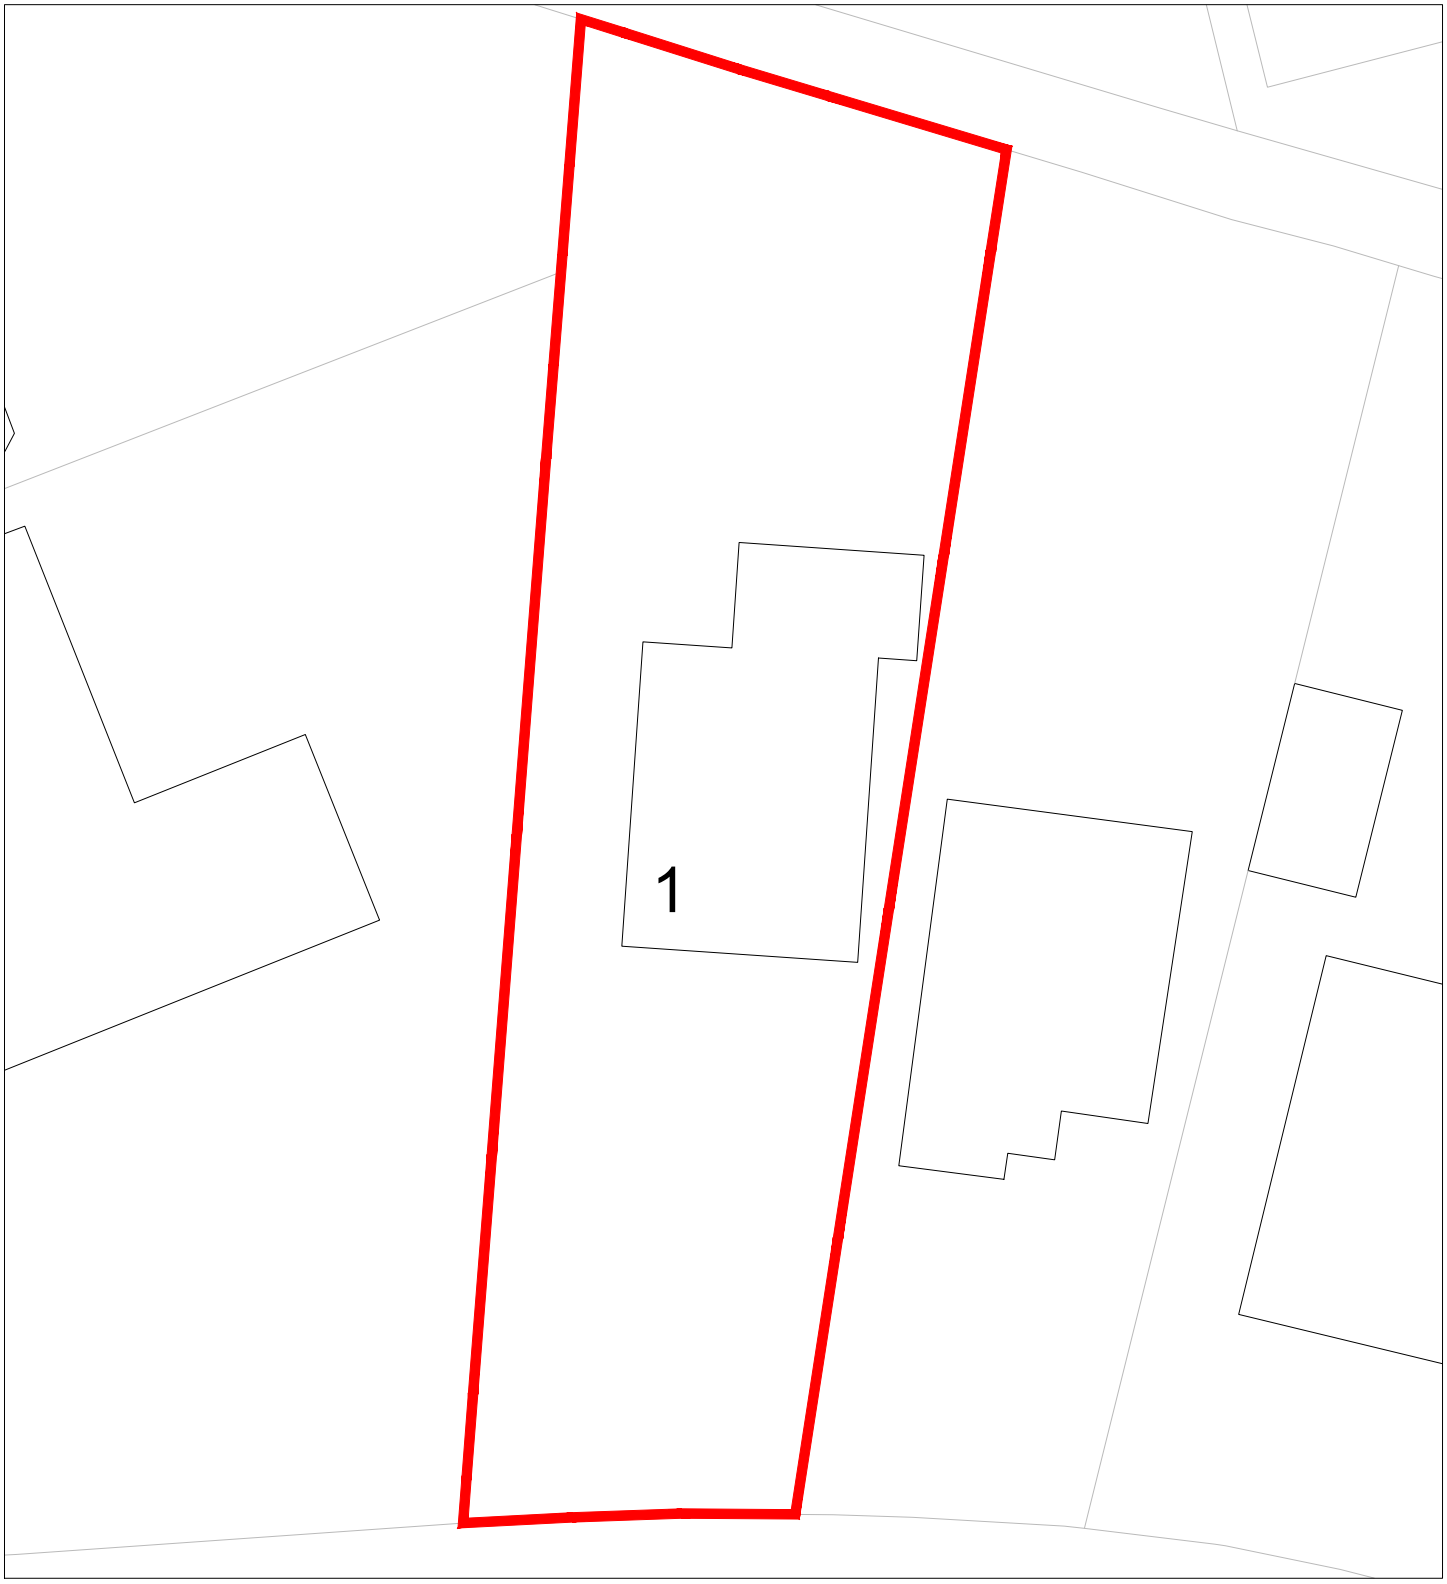


EXISTING SITE PLAN

SCALE 1:200 @ A1

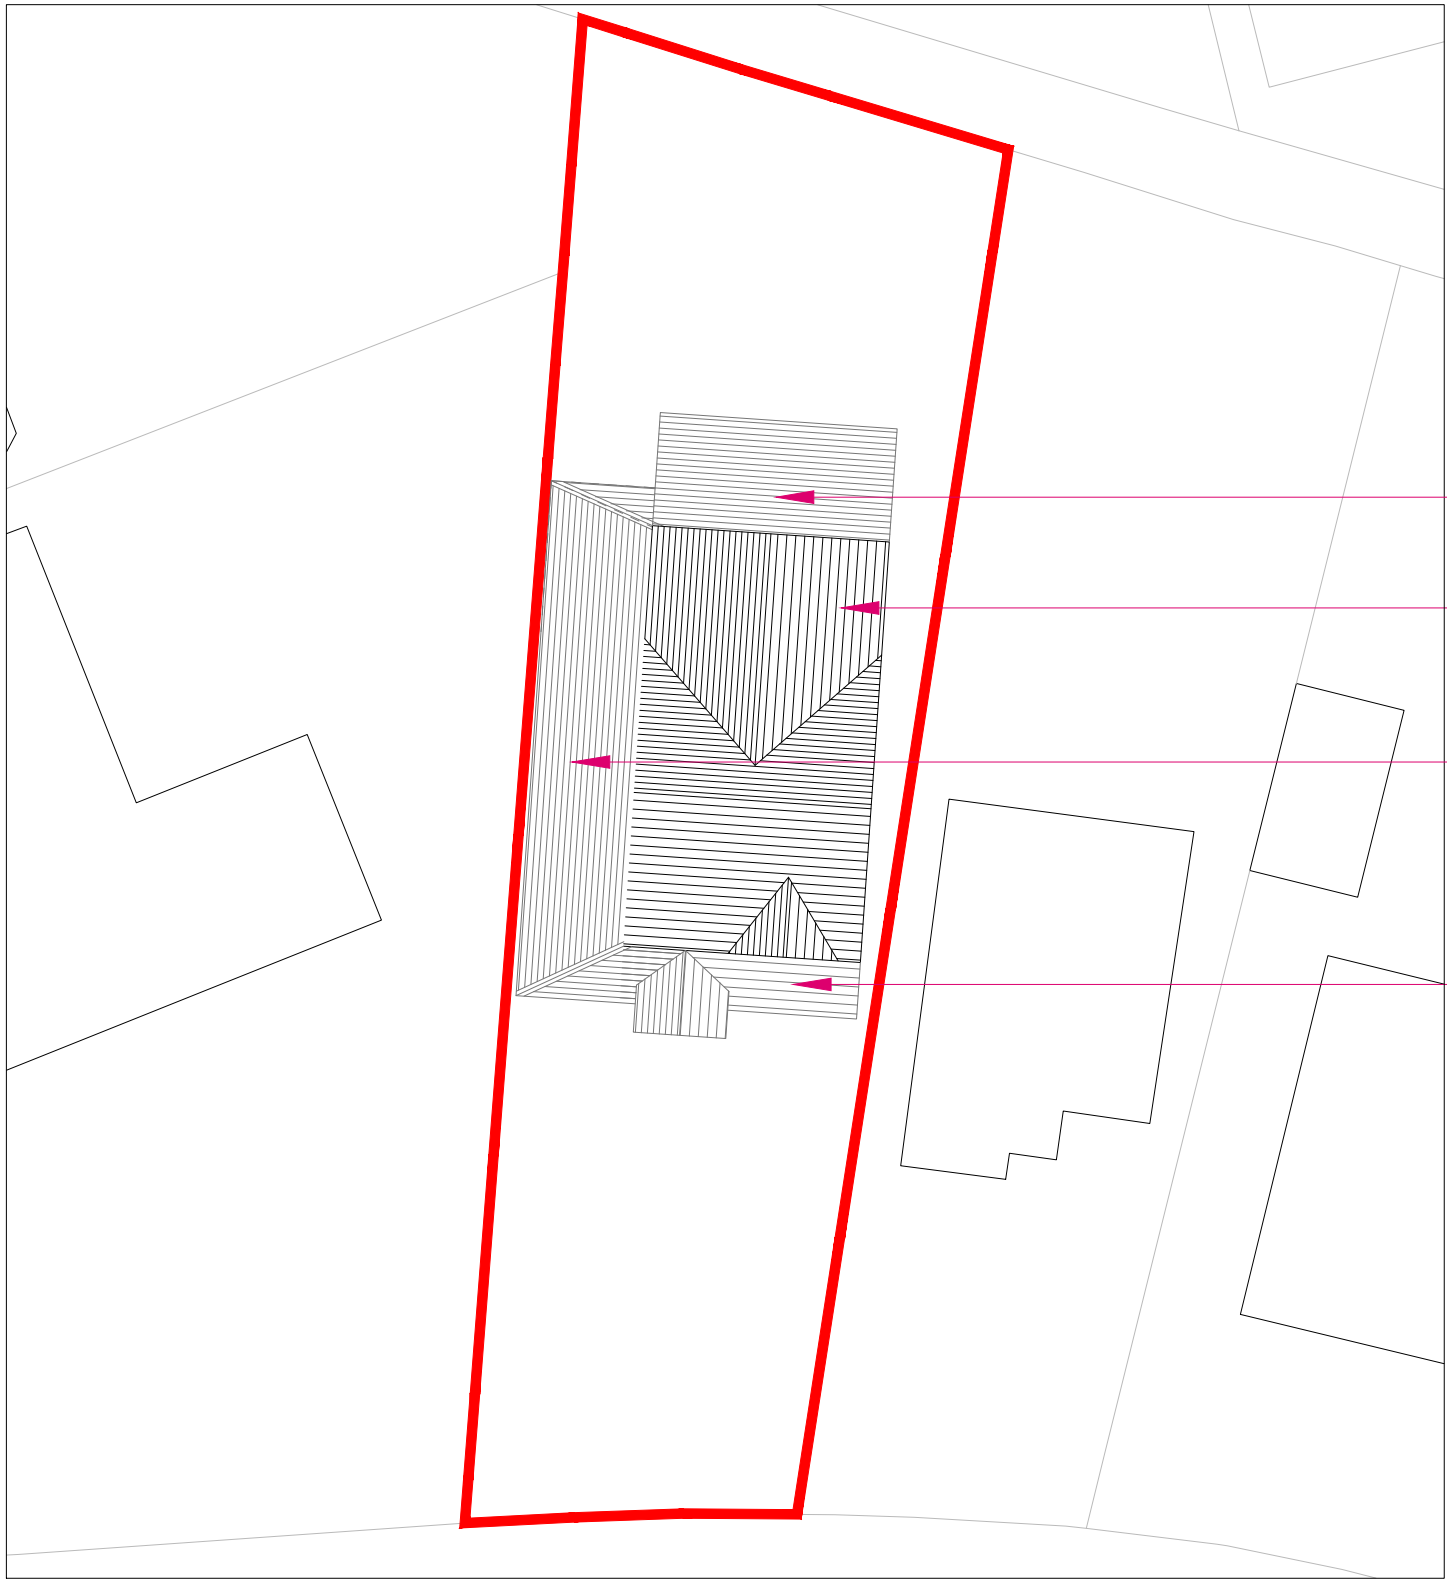


PROPOSED SITE PLAN

SCALE 1:200 @ A1

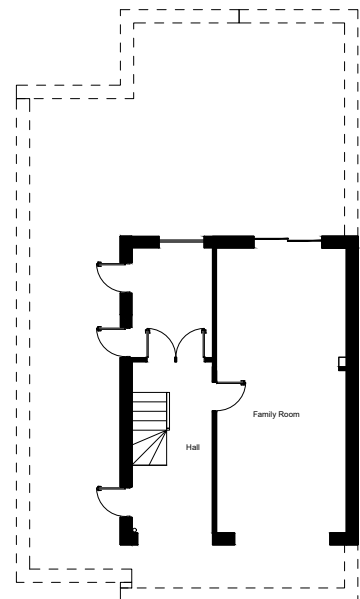


EXISTING GROUND FLOOR PLAN

SCALE 1:200 @ A1

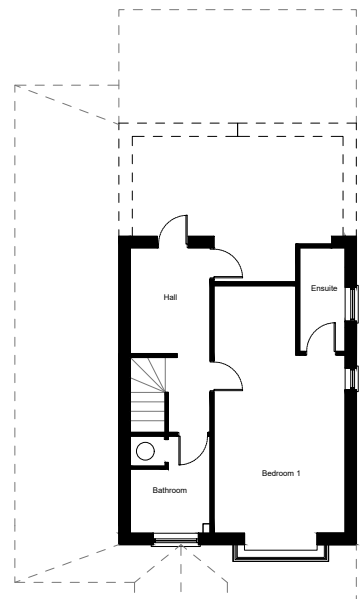

EXISTING FIRST FLOOR PLAN

SCALE 1:200 @ A1

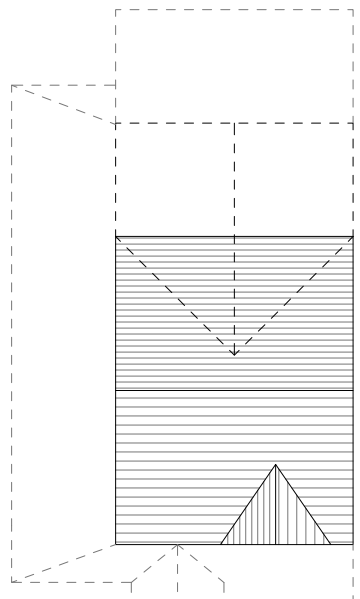


EXISTING ROOF PLAN

SCALE 1:200 @ A1




EXISTING FRONT ELEVATION

SCALE 1:200 @ A1

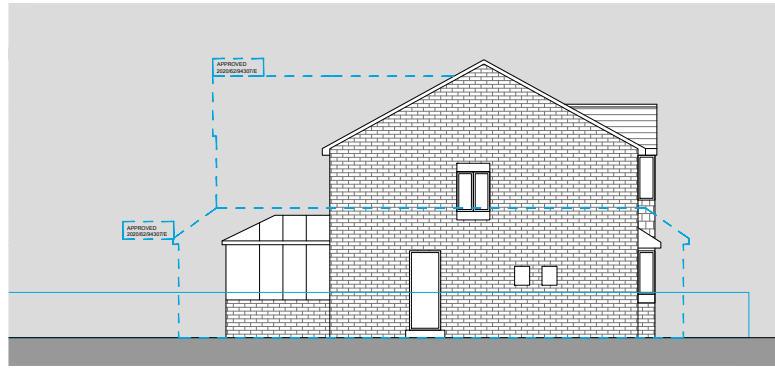


EXISTING SIDE ELEVATION

SCALE 1:200 @ A1

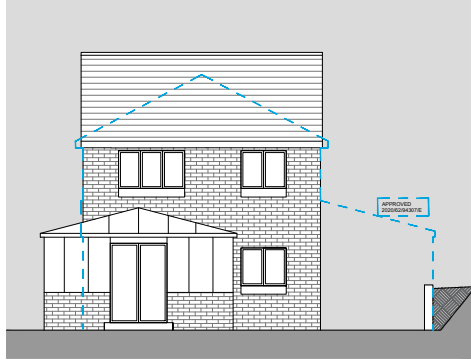


EXISTING REAR ELEVATION

SCALE 1:200 @ A1

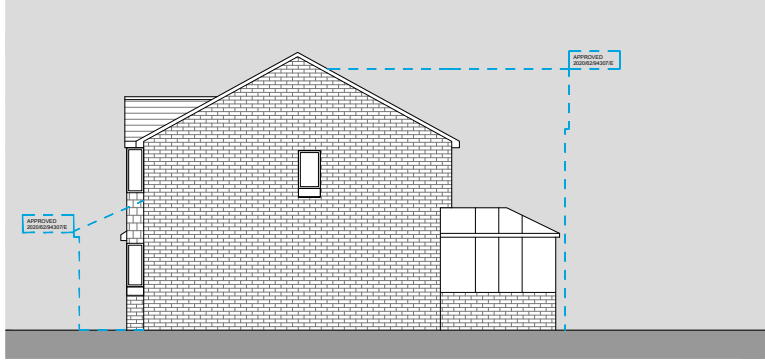


EXISTING OTHER SIDE ELEVATION

SCALE 1:200 @ A1

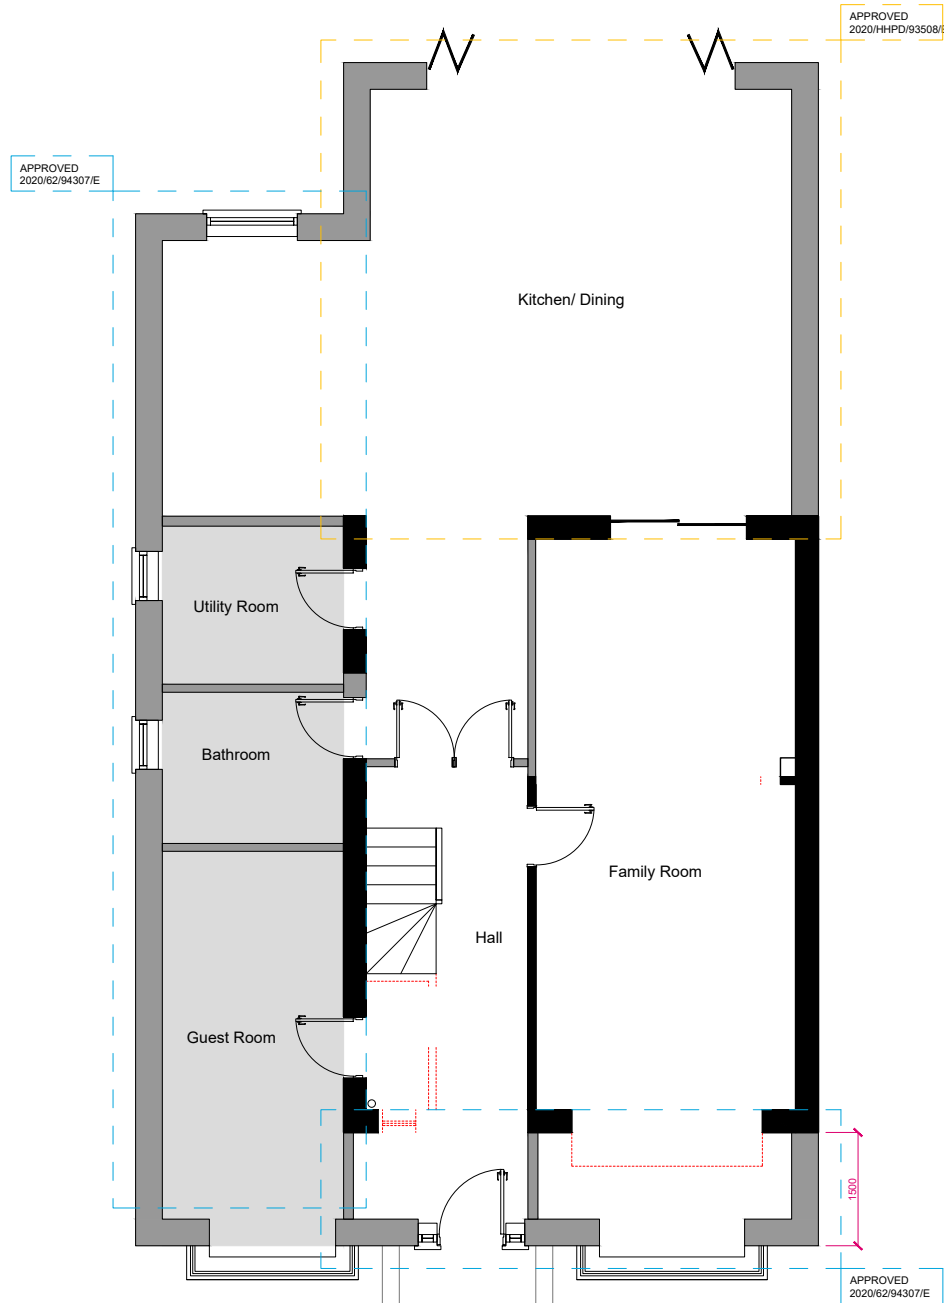


PROPOSED GROUND FLOOR PLAN

SCALE 1:100 @ A1

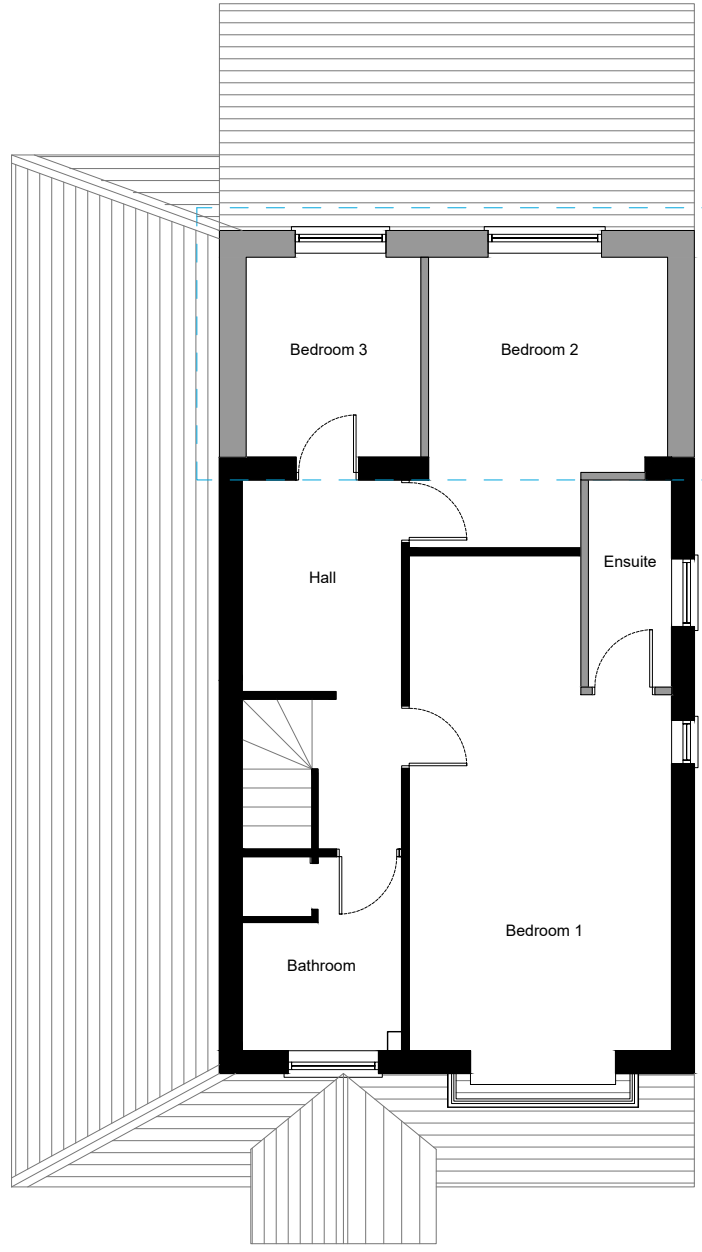

PROPOSED FIRST FLOOR PLAN

SCALE 1:100 @ A1

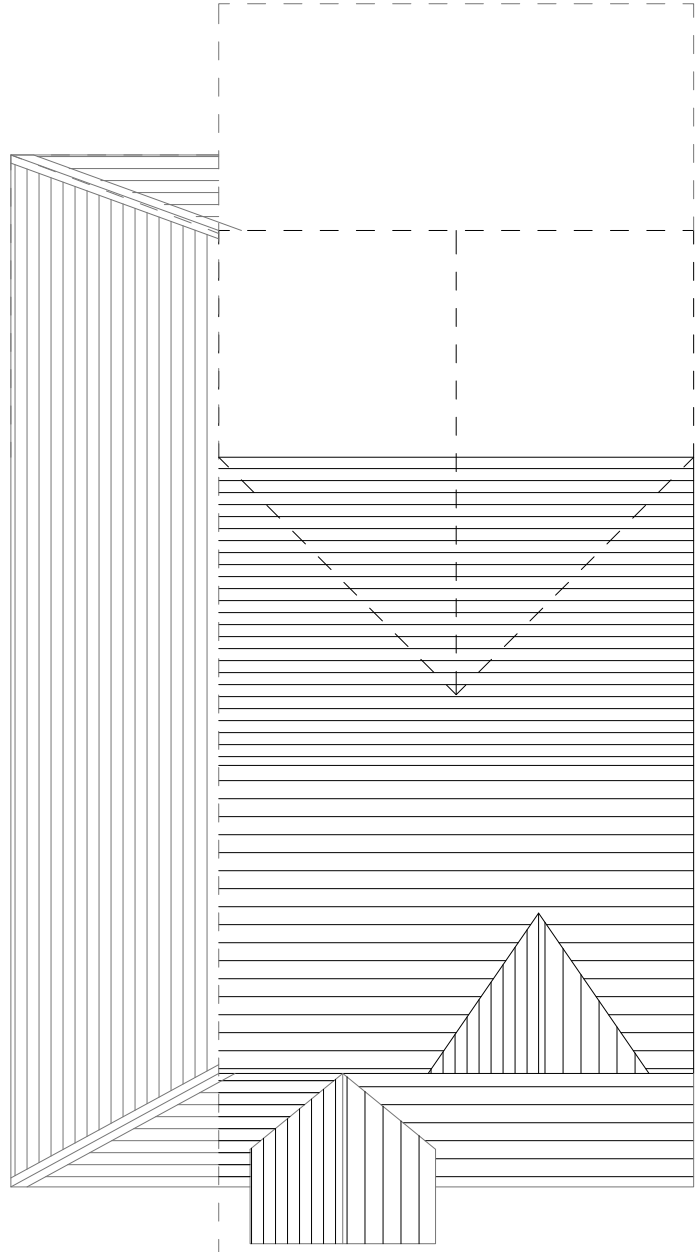


PROPOSED ROOF PLAN

SCALE 1:100 @ A1



PROPOSED FRONT ELEVATION

SCALE 1:100 @ A1

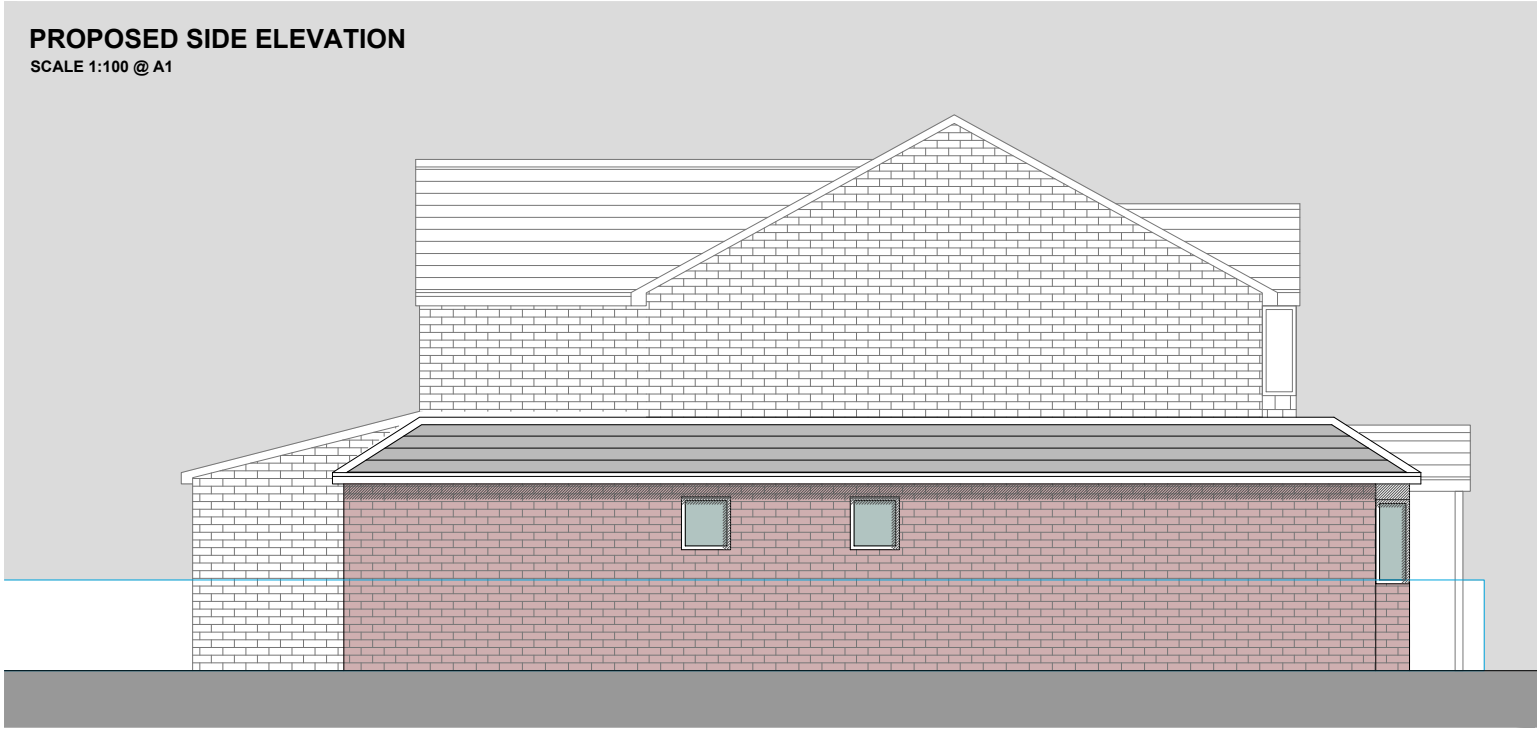


PROPOSED SIDE ELEVATION

SCALE 1:100 @ A1



PROPOSED REAR ELEVATION

SCALE 1:100 @ A1

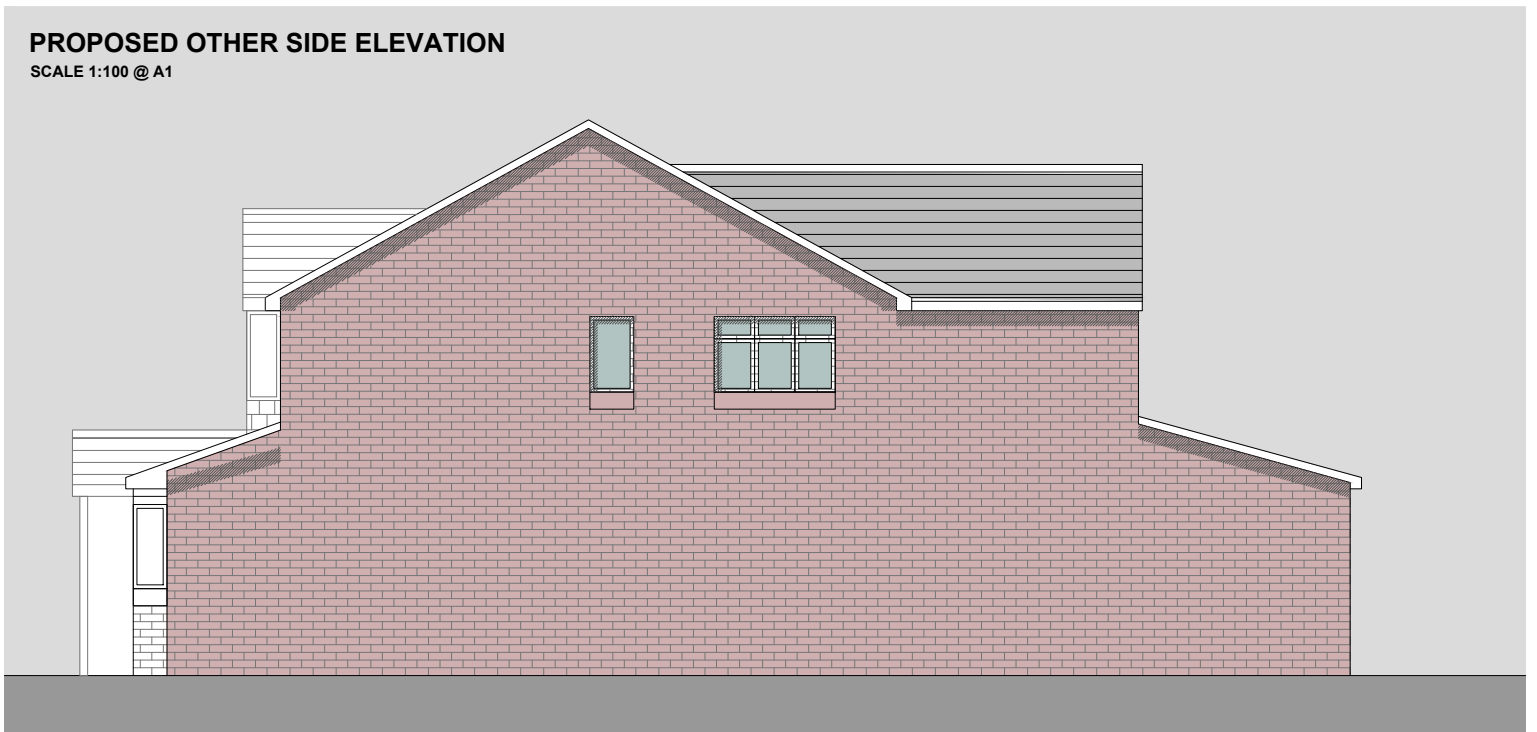

PROPOSED OTHER SIDE ELEVATION

SCALE 1:100 @ A1