


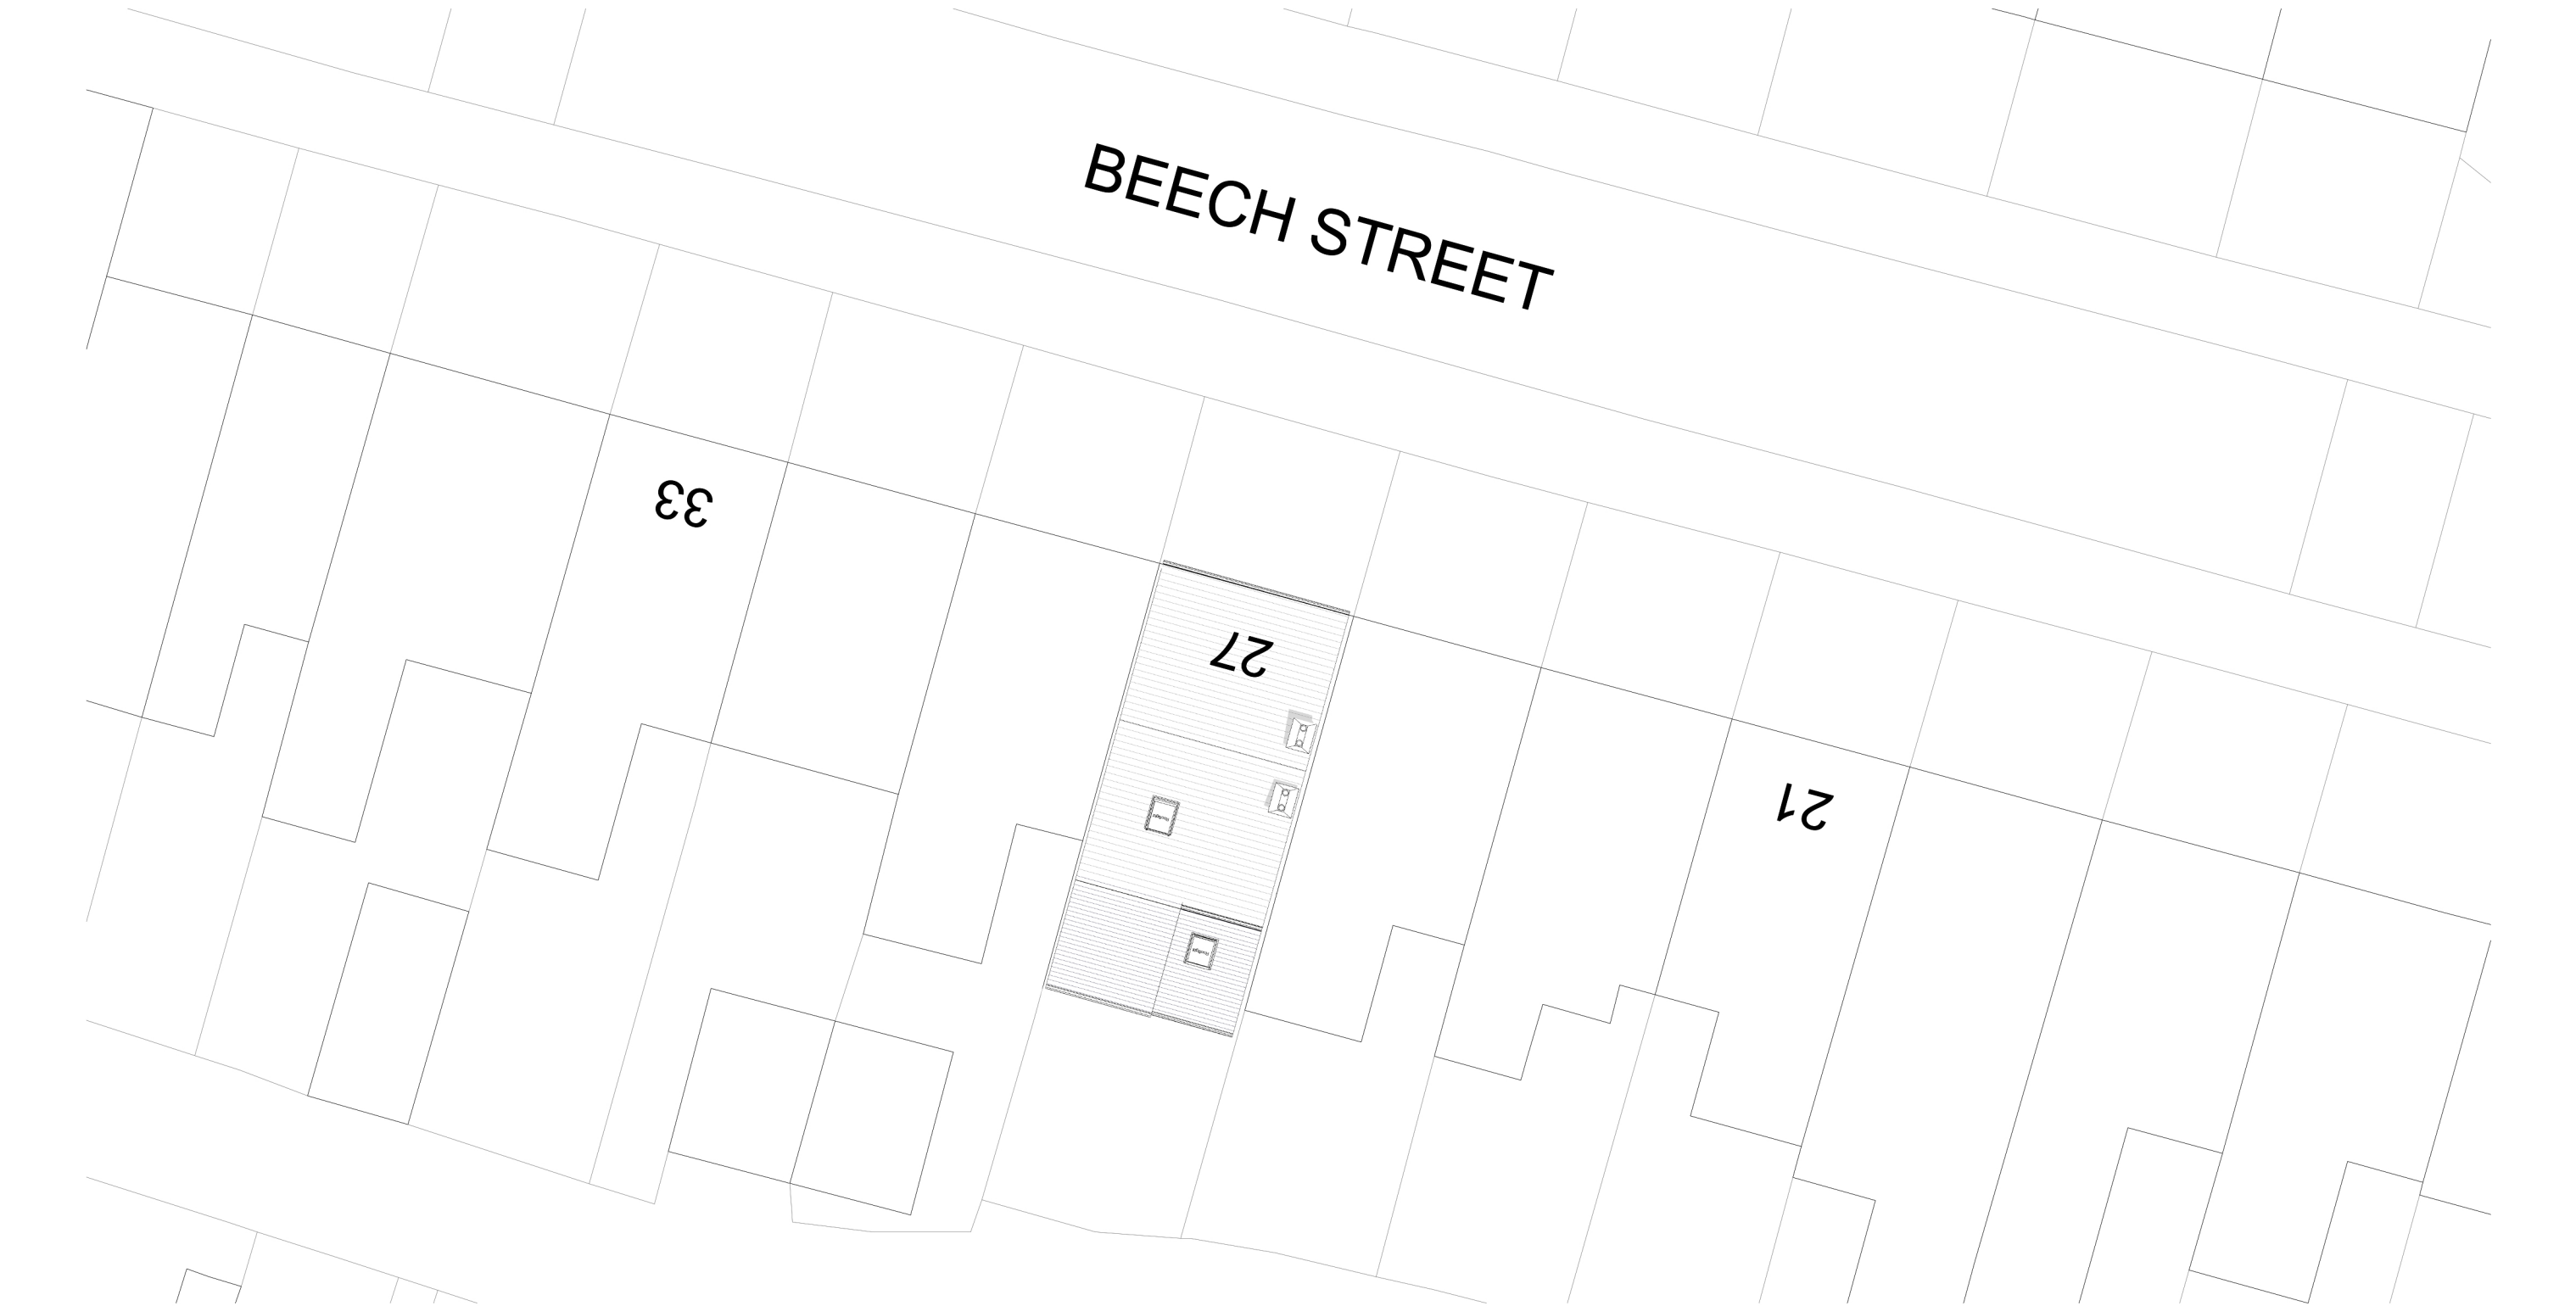

1

Proposed Site Plan

1:200

NORTH

0

2.0

4.0

6.0

8.0

10.0

14.0m

The copyright of this drawing is vested with Novl Studio and must not be copied or reproduced without the consent of the company.

Rev.	Description	Date	Drw.	Chk.

Client
Nabila Kouser

Project
27 Beech Street, Paddock
Huddersfield

Drawing Title
Existing Site Plan

Drawing Status
PLANNING

NOVL

STUDIO

Drawing No.
24-009-PL03

Drawing Status
PLANNING

Revision
00

Drawn
AA

Checked
AR

Paper Size
A3

Scale
1:200

Date
25.10.24