


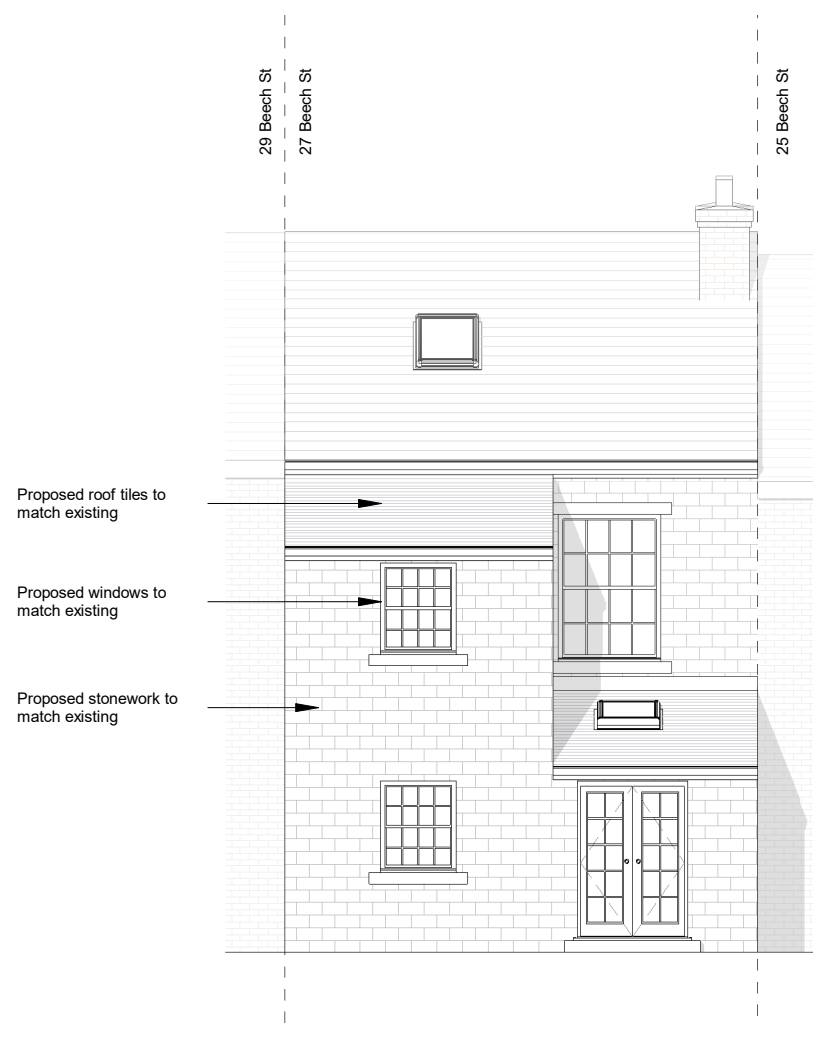

1

01 - Proposed North Elevation


1 : 100



2

02 - Proposed South Elevation


1 : 100

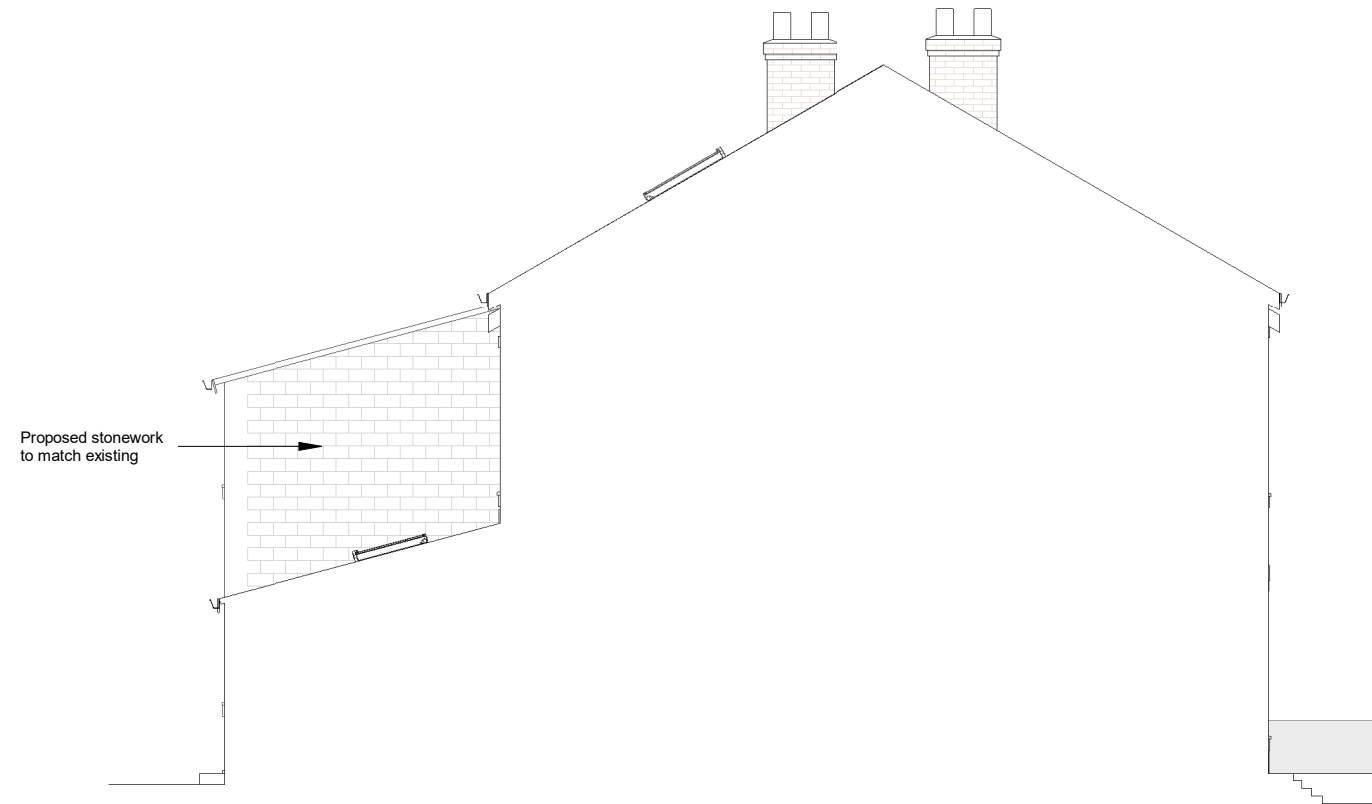

3

03 - Proposed East Elevation


1 : 100

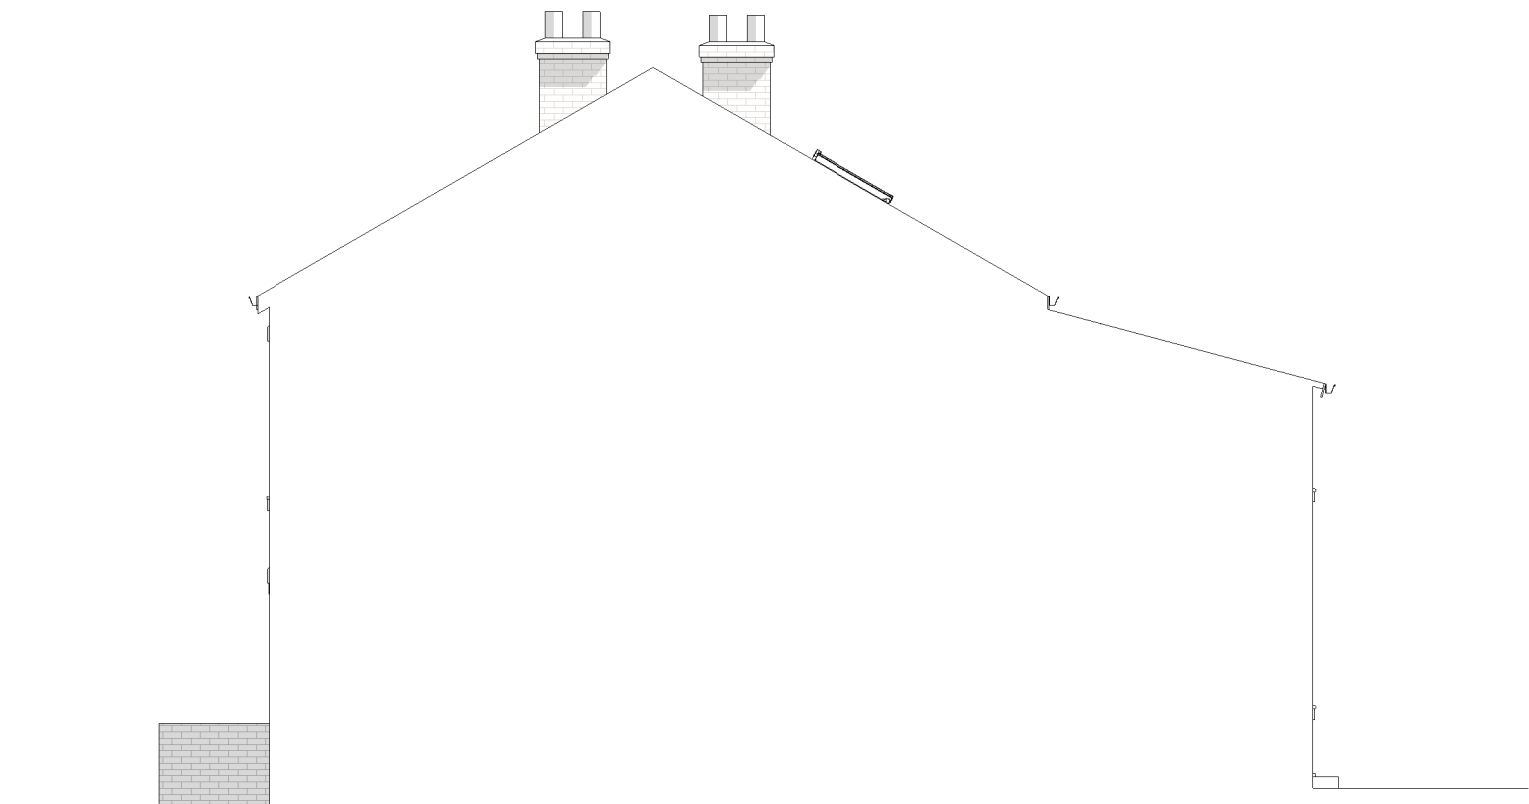

4

04 - Proposed West Elevation

1 : 100

 

The copyright of this drawing is vested with Novl Studio and must not be copied or reproduced without the consent of the company.

A	East elevation included on drawing	07.11.24	AA	AA
Rev.	Description	Date	Drawn	Chk.

Client
Nabila Kouser
Project
27 Beech Street, Huddersfield

Drawing Title
Proposed Elevations

Drawing Status
PLANNING

NOVL
STUDIO

Drawing No.
24-009-PL22

Drawn
HS

Checked
AA

Paper Size
A2

Scale
1 : 100

Revision
A

Date
22.10.24