


GENERAL NOTES

THIS GENERAL ARRANGEMENT DRAWING HAS BEEN PREPARED FROM MEASURED SURVEY NOTES AND ORDNANCE SURVEY INFORMATION. THIS DRAWING IS PURELY FOR INFORMATION PURPOSES ONLY.


DO NOT SCALE FROM THIS DRAWING AND USE THE FIGURED DIMENSIONS ONLY. ALL FIGURED DIMENSIONS ARE TO BE CHECKED AND VERIFIED ON SITE PRIOR TO COMMENCEMENT OF ANY WORKS AND THE DESIGNER IS TO BE NOTIFIED OF ANY DISCREPANCIES IMMEDIATELY.

SITE LAYOUT AS EXISTING


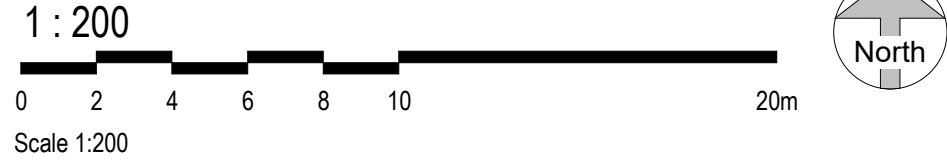


SITE LAYOUT AS PROPOSED


1 : 200

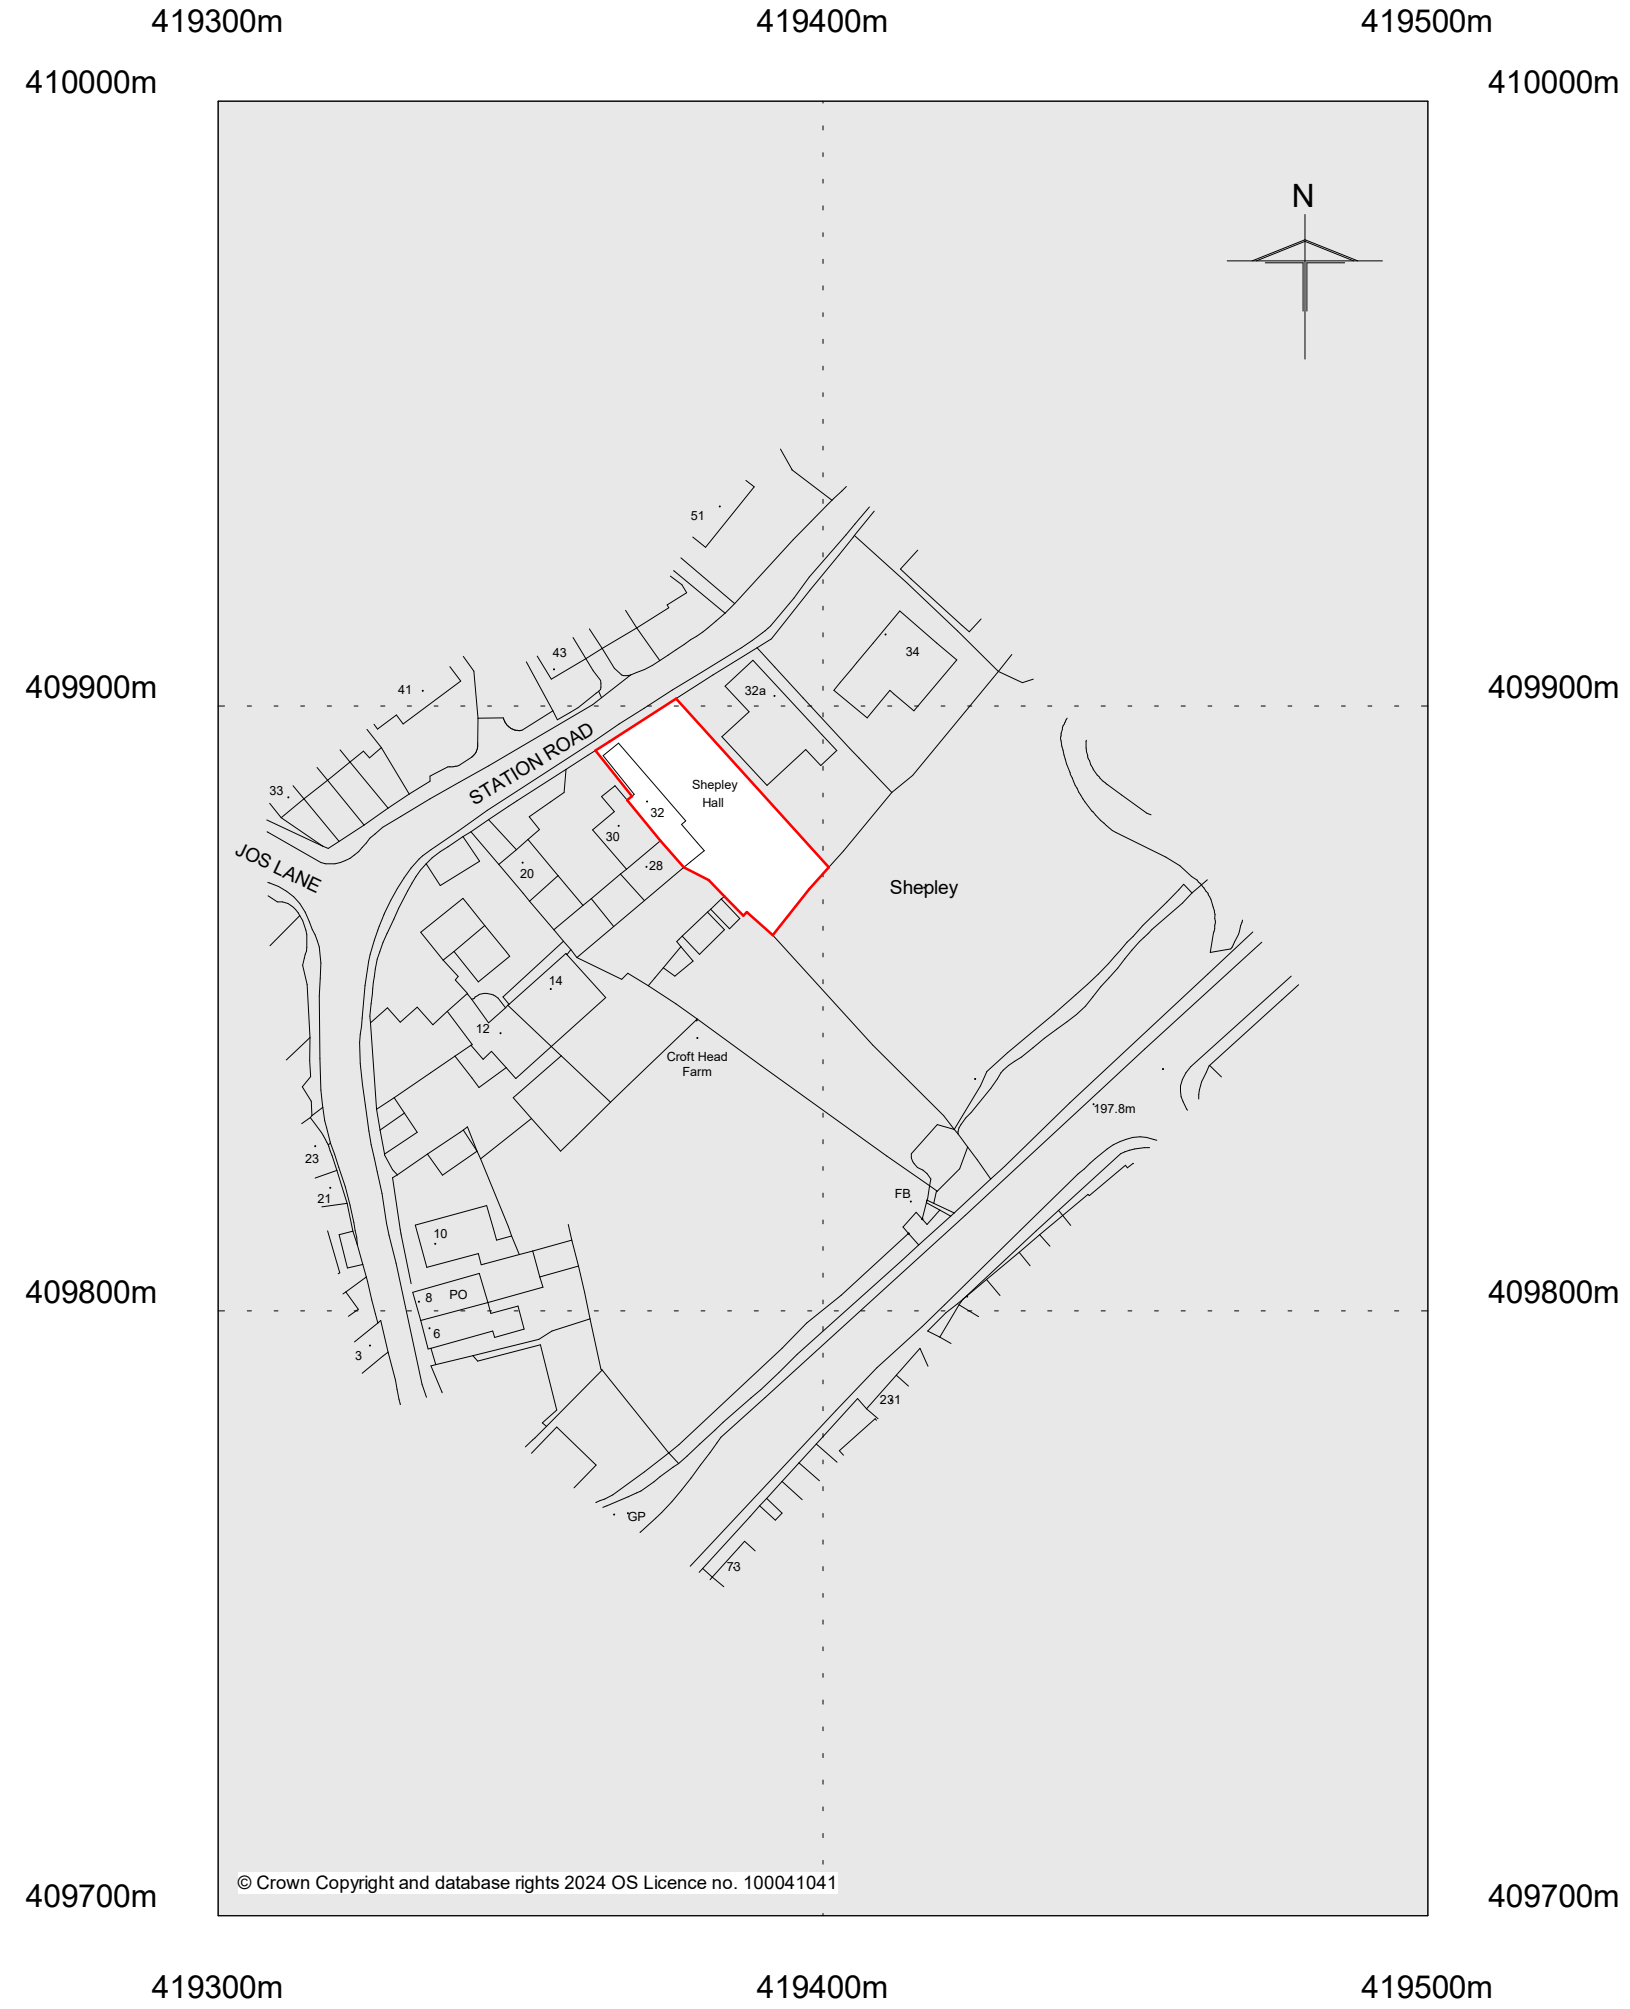

LOCATION PLAN

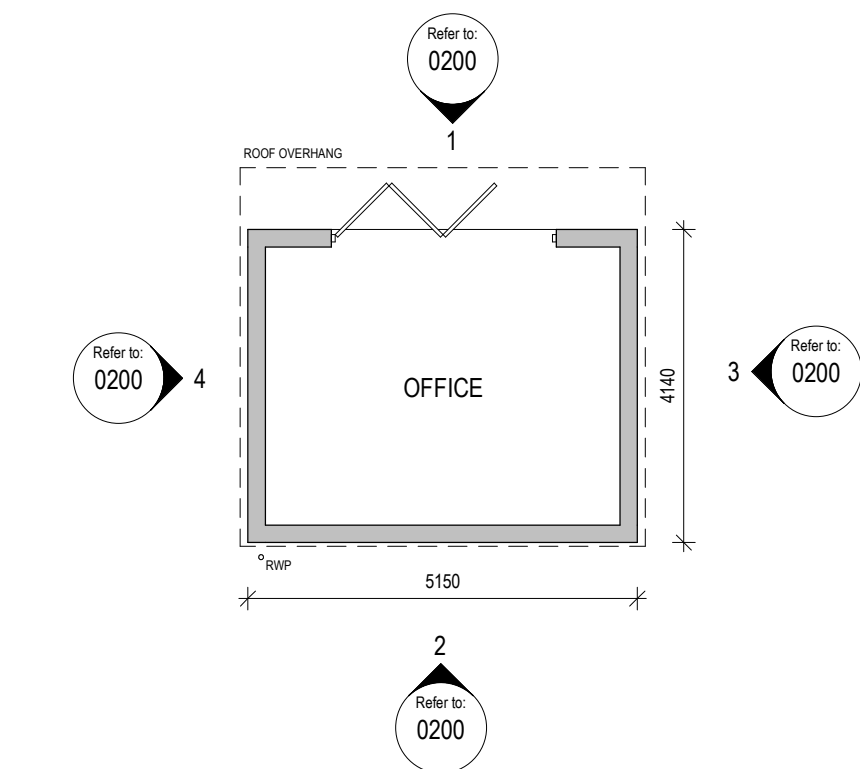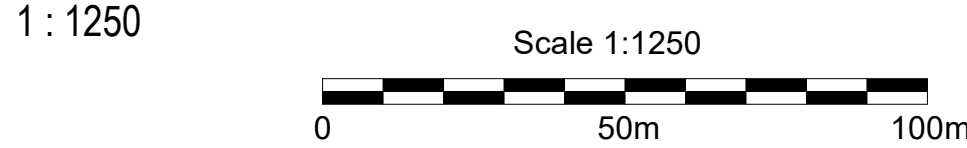

GROUND FLOOR PLAN

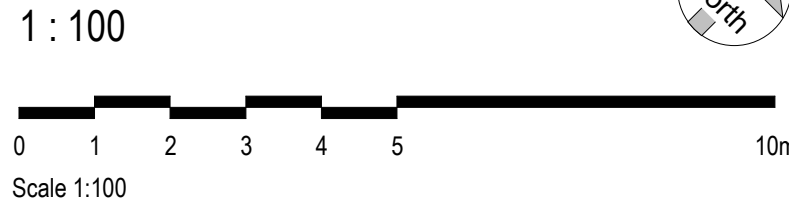

Materials:

- 1 Timber cladding
- 2 Grey membrane flat roof
- 3 Dark grey aluminium bi-fold doors
- 4 Black pvc rainwater goods

0.000 m

LEVEL 00

ELEVATION 1

1 : 100

0.000 m

LEVEL 00

ELEVATION 2

1 : 100

0.000 m

LEVEL 00

ELEVATION 3

1 : 100

0.000 m

LEVEL 00

ELEVATION 4

1 : 100

P01 FIRST ISSUE JH 22.10.24

REVISION	DESCRIPTION	BY	DATE
----------	-------------	----	------

Project:
PROPOSED SINGLE STOREY OUT-BUILDING

Address:
32 STATION ROAD, SHEPLEY
HUDDERSFIELD, HD8 8DG

Client:
MR & MRS MARTIN

Drawing Title:

PLANS AS EXISTING & PROPOSED

Project No: 2408	Drawing No: 0200	Revision: P01
Date: 20/10/24	Scale: As indicated @ A1	Drawn By: JH

Drawing Status: PRELIMINARY

This drawing has been prepared specifically for the purpose of obtaining Planning and/or Building Regulations Approval. Its suitability for other purposes without additional supplementary details and specifications cannot be guaranteed. Only figured dimensions are to be used and all stated dimensions are to be checked on site with any discrepancies being reported to the architectural consultant. This drawing together with the design is the property & copyright of the architectural consultant and must not be reproduced without prior permission.