



General Notes


THIS DRAWING HAS BEEN PREPARED FROM HAND MEASURED SURVEY INFORMATION AND IS FOR INFORMATION PURPOSES ONLY. DO NOT SCALE FROM DRAWING. USE FIGURED DIMENSIONS ONLY. ALL DIMENSIONS MUST BE CHECKED AND VERIFIED ON SITE PRIOR TO COMMENCEMENT OF WORK AND DESIGNER TO BE NOTIFIED OF ANY DISCREPANCIES.

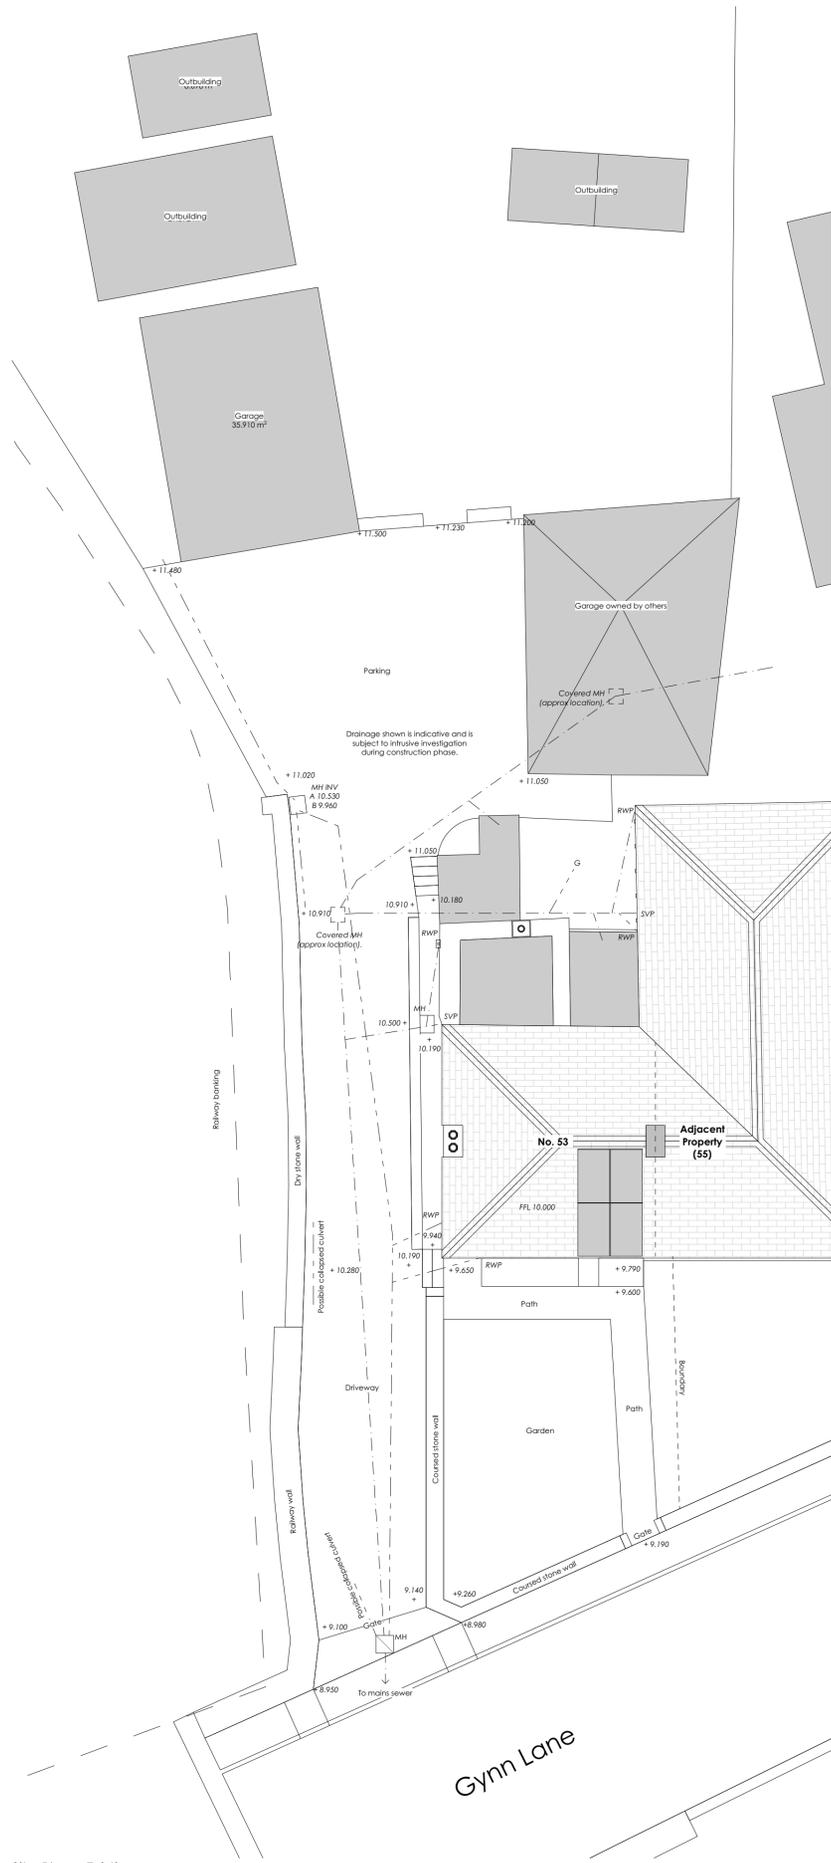

Site Plan - Existing

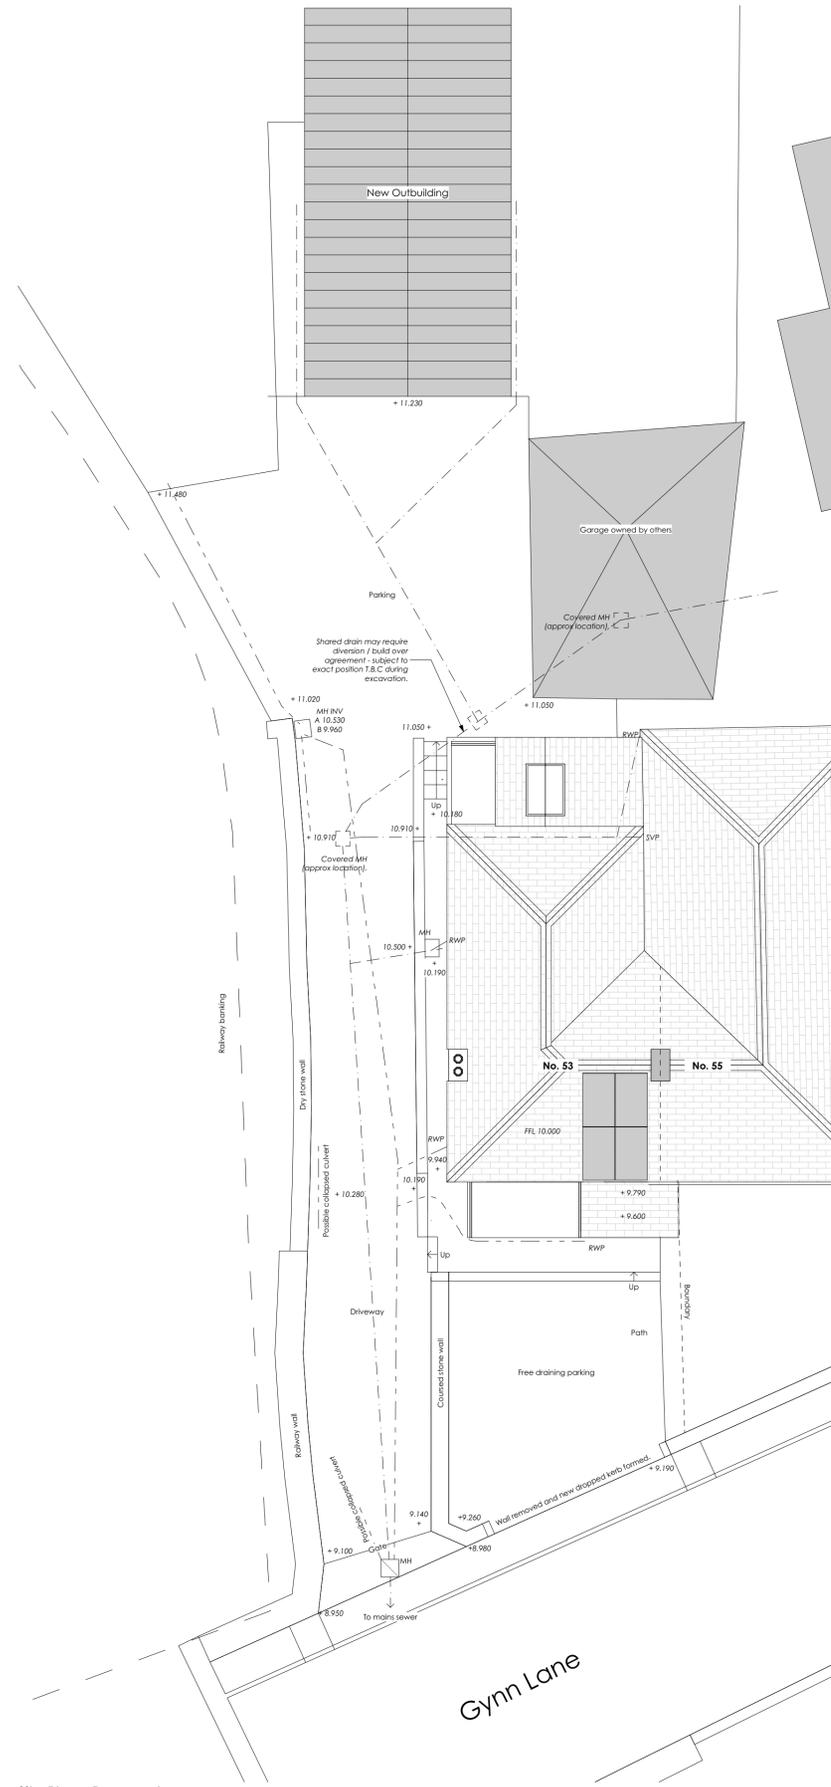

Site Plan - Proposed

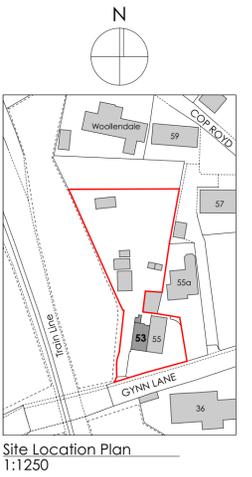

Revision	Description	Issued	Checked	Date
D	Steps to side amended.	AB		30/10/2024
C	Garage repositioned.	AB		30/10/2024
B	Garage moved 200mm. Scheme amended to remove side extensions, Outbuilding added.	AB		25/10/2024
A		AB		25/10/2024

Client: Riordan & Lundgren	
Project: 53 Gynn Lane, Honiley, Holmfirth	
Drawing: Site Plans / Location Plan	
Drawing Status: PLANNING	

Date:	Scale @ A1:	Drawn by:
JUN 24	1:200/1250	AB
Project No:	Drawing No:	Revision:
256	(0-) 02	D