




Ground Floor Plan

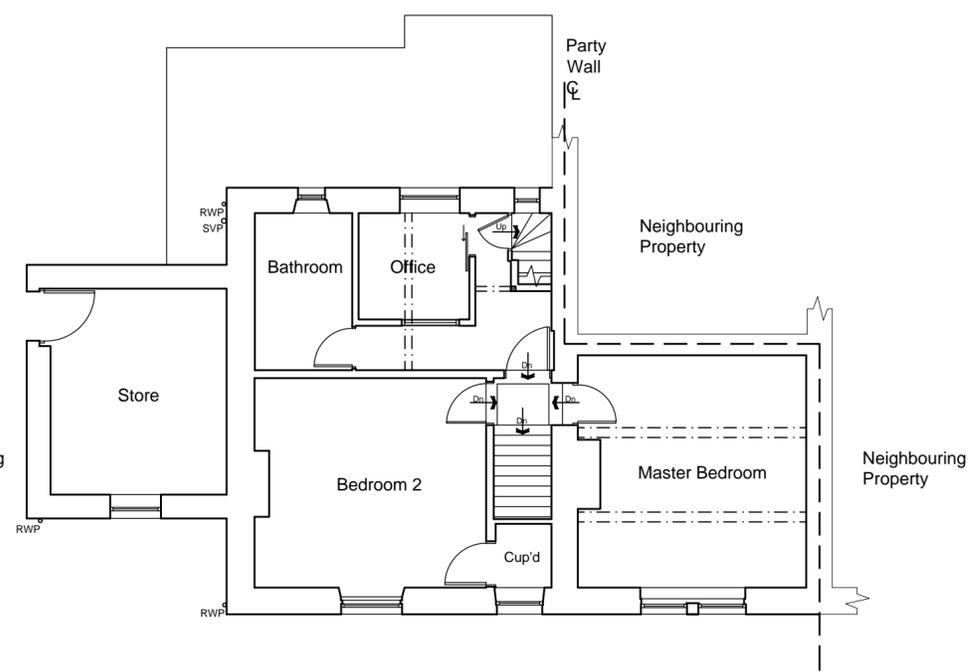


First Floor Plan

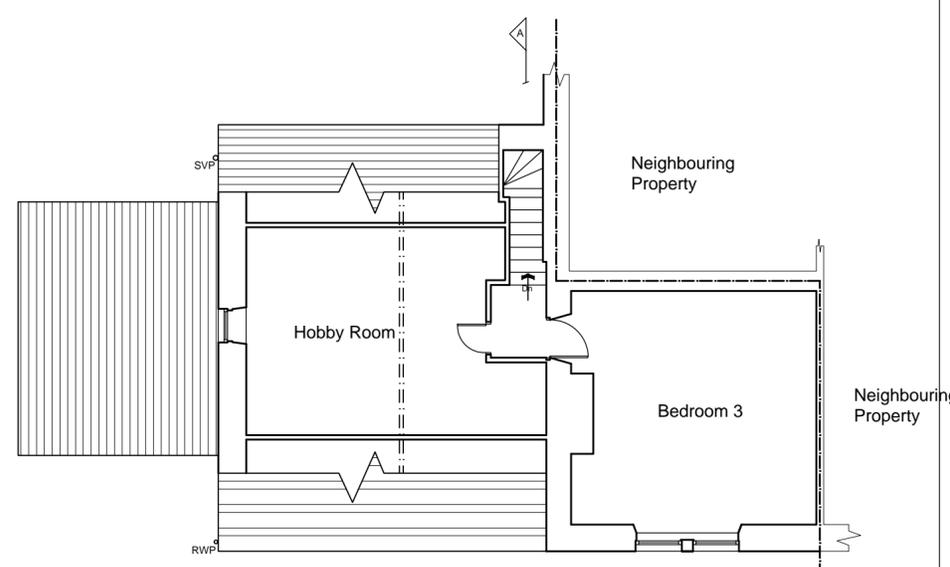


Second Floor Plan

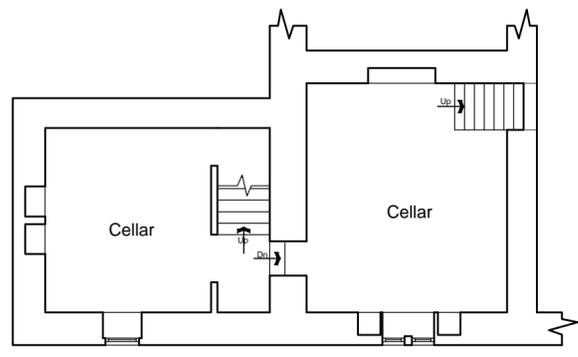


Cellar Floor Plan

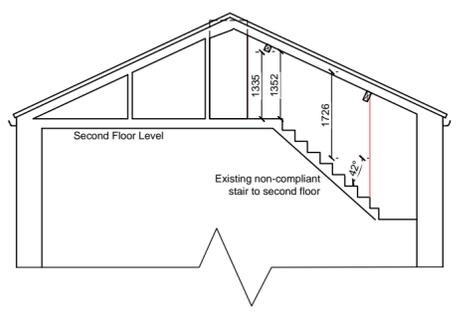

Section A-A

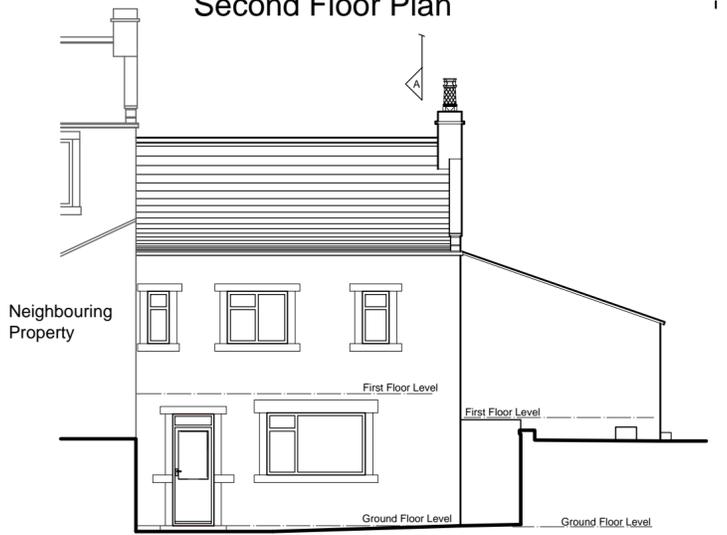


North West Elevation (rear)

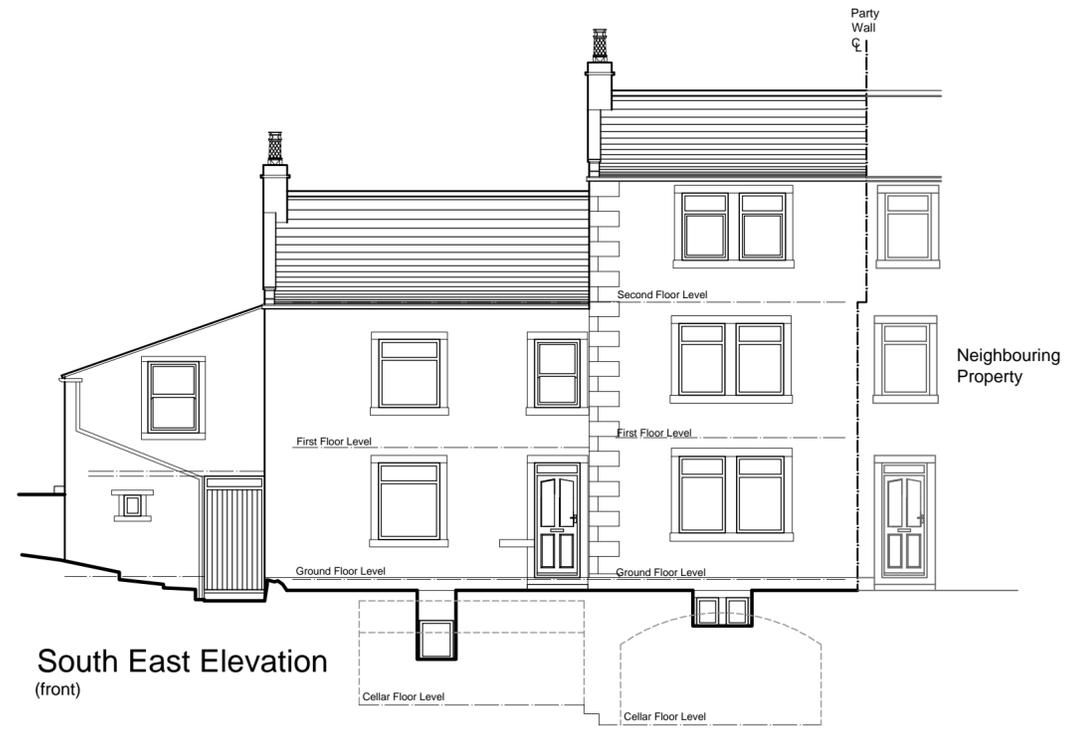

South East Elevation (front)



South West Elevation (side)

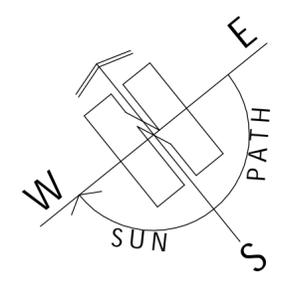

ARCHITECTURE | PLANNING | DESIGN

Malkin Farm
Brow Lane
Holmfirth
HD9 2RJ
07946872499
paul@paulmatthewsarchitectural.co.uk
www.paulmatthewsarchitectural.co.uk

Company Registration Number: 09898149 - Company Registered in England and Wales

Project
Erection of Single Storey Side Link Extension and Alterations to Dwelling at, 8 Woodhead Road Holmfirth, HD9 2JU
Client

Mr Nick Caygill & Miss Leanne Buckley

Drawing Title/Issue
General Arrangement as Existing

scale 1:100
date 06/2024
sheet size A2
dwg. no. 24/1028/03