

ARCHITECTURE | PLANNING | DESIGN

Malkin Farm
Brow Lane
Holmfirth
HD9 2RJ
07946872499
paul@paulmatthewsarchitectural.co.uk
www.paulmatthewsarchitectural.co.uk

Company Registration Number: 09898149 – Company
Registered in England and Wales



Project
Alterations to Side Link/Ginnel, Conversion of
Outbuildings and Alterations to Dwelling.at, 8
Woodhead Road Holmfirth, HD9 2JU
Client

Mr Nick Caygill & Miss Leanne Buckley


Drawing Title/Issue

General Arrangement as Proposed


scale	date	sheet size	dwg. no.
1:100	06/2024	A2	24/1028/04a

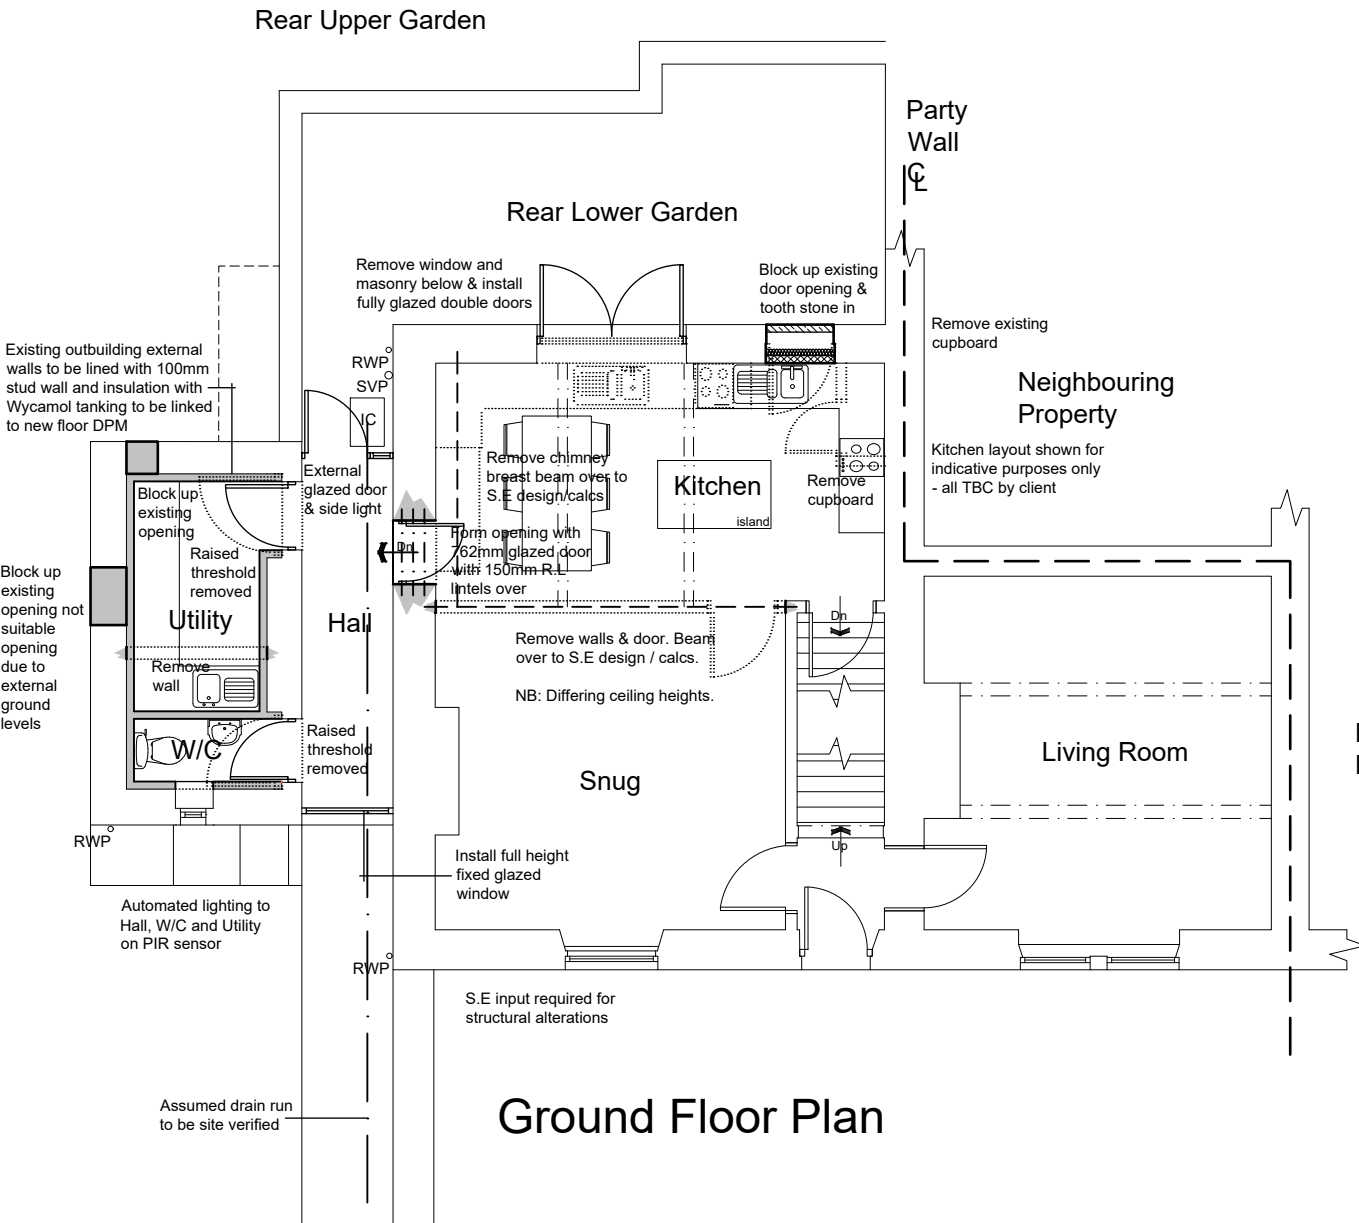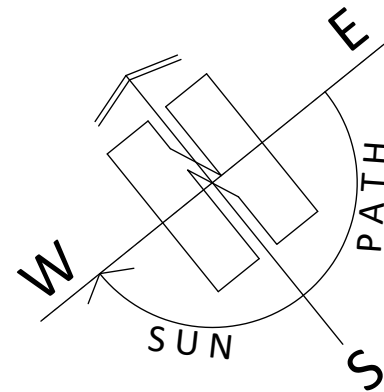


Ground Floor Plan

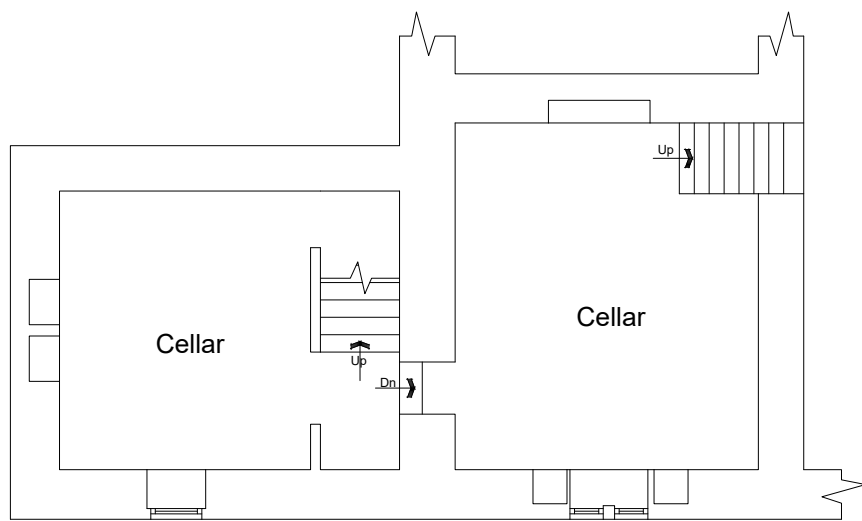


Cellar Floor Plan

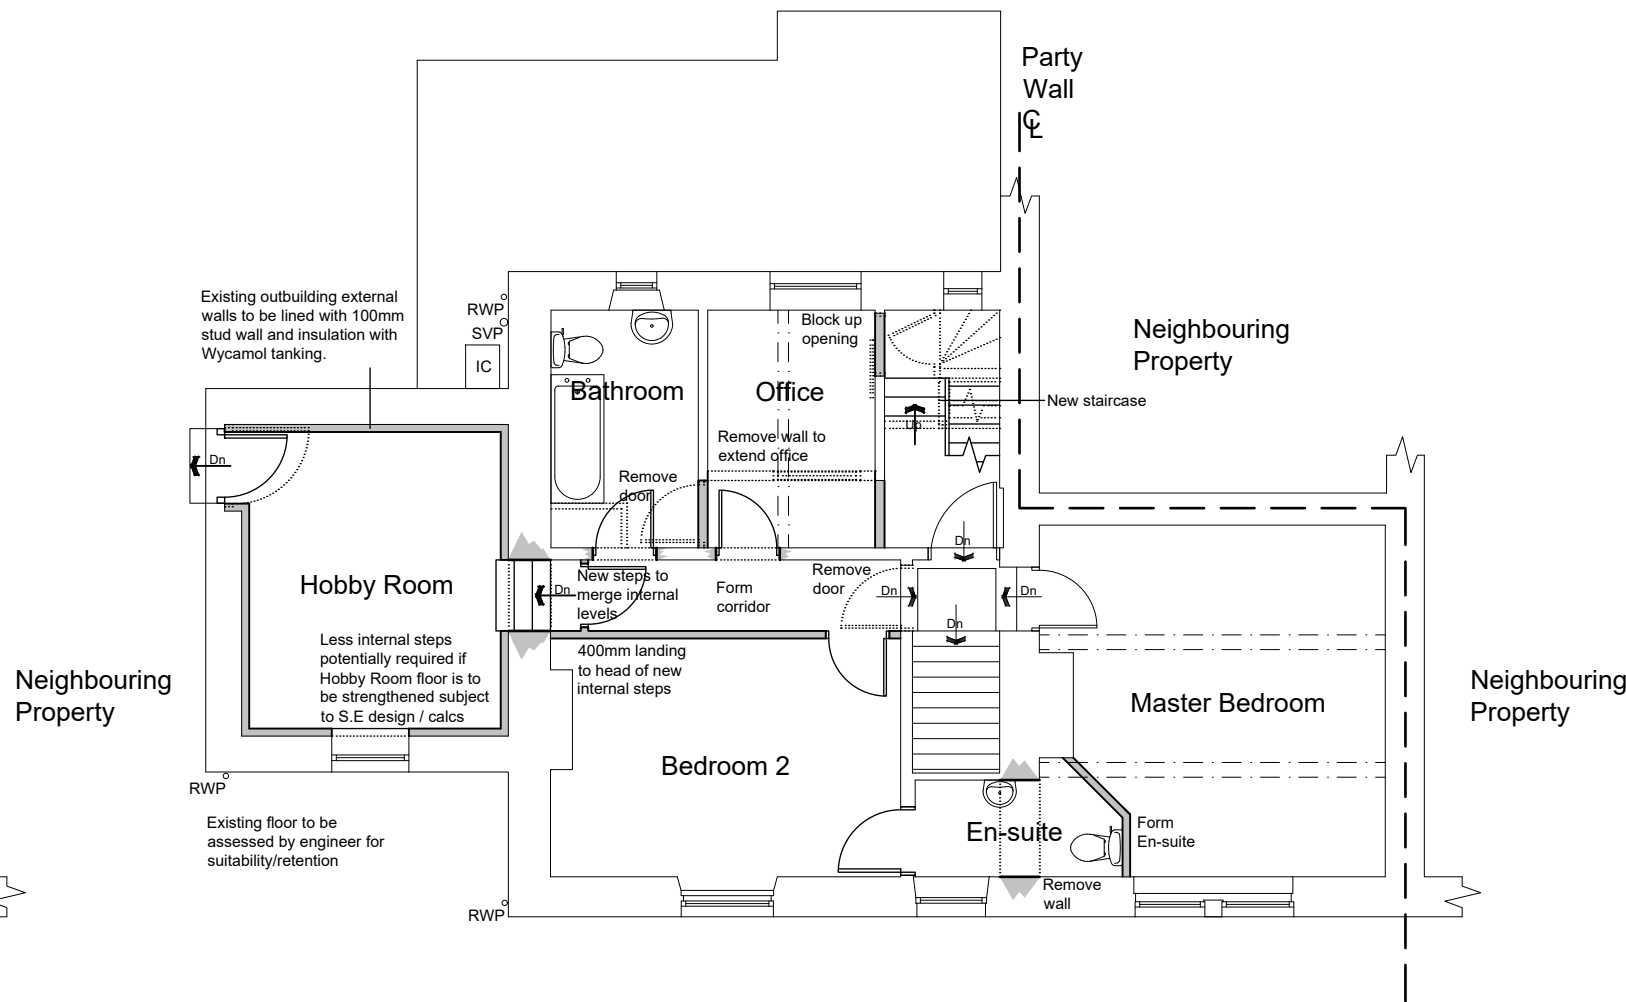


First Floor Plan

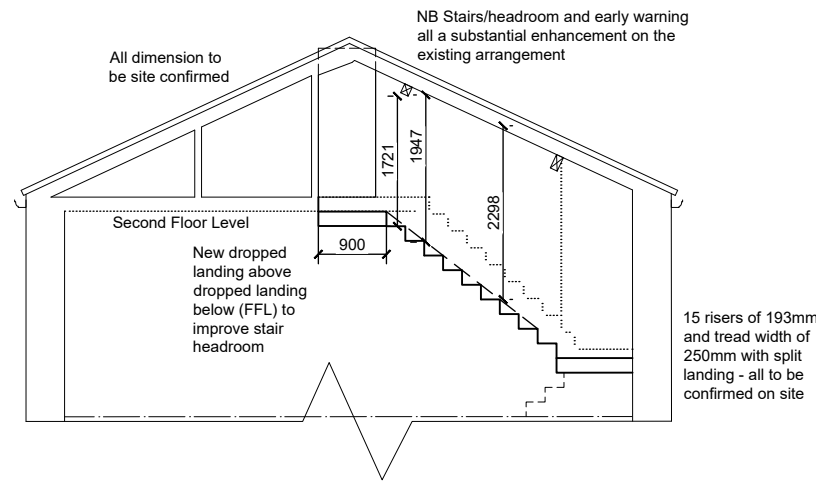


Section A-A

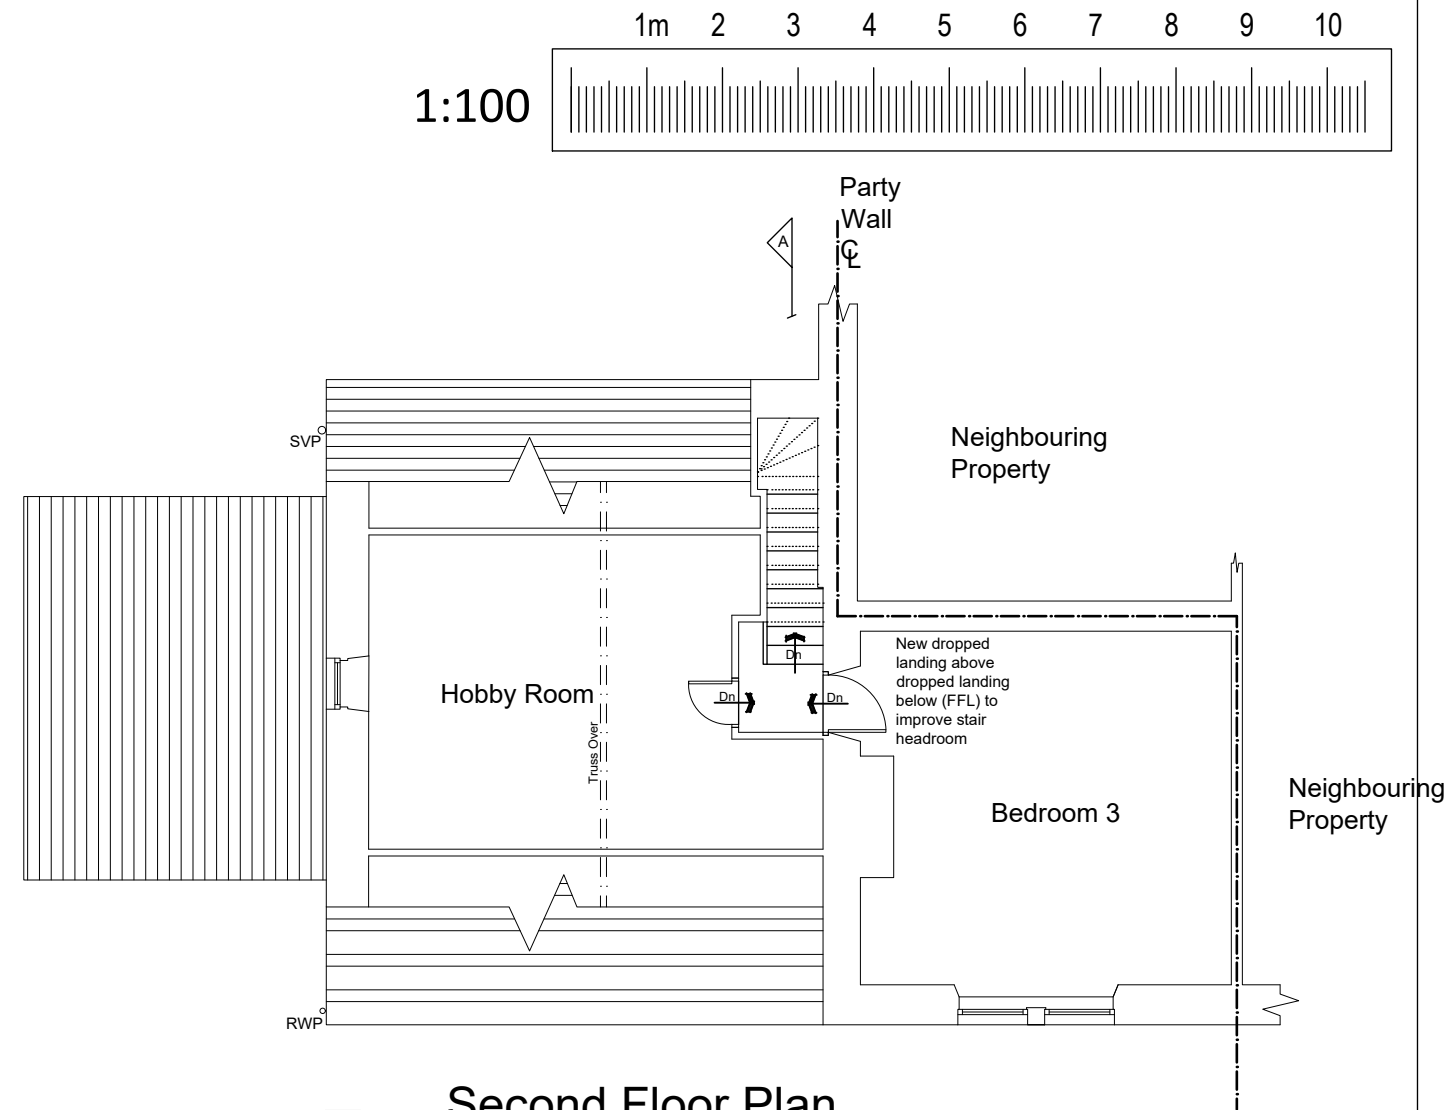


Second Floor Plan

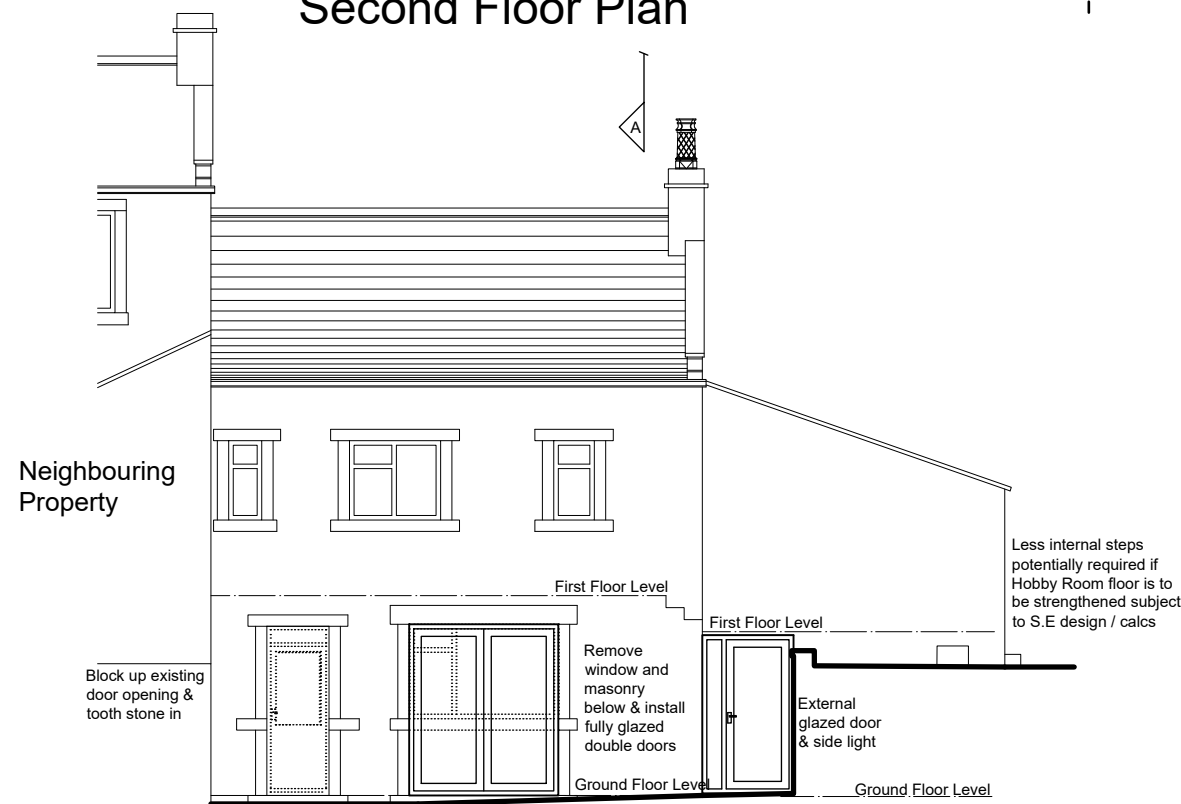

North West Elevation
(rear)

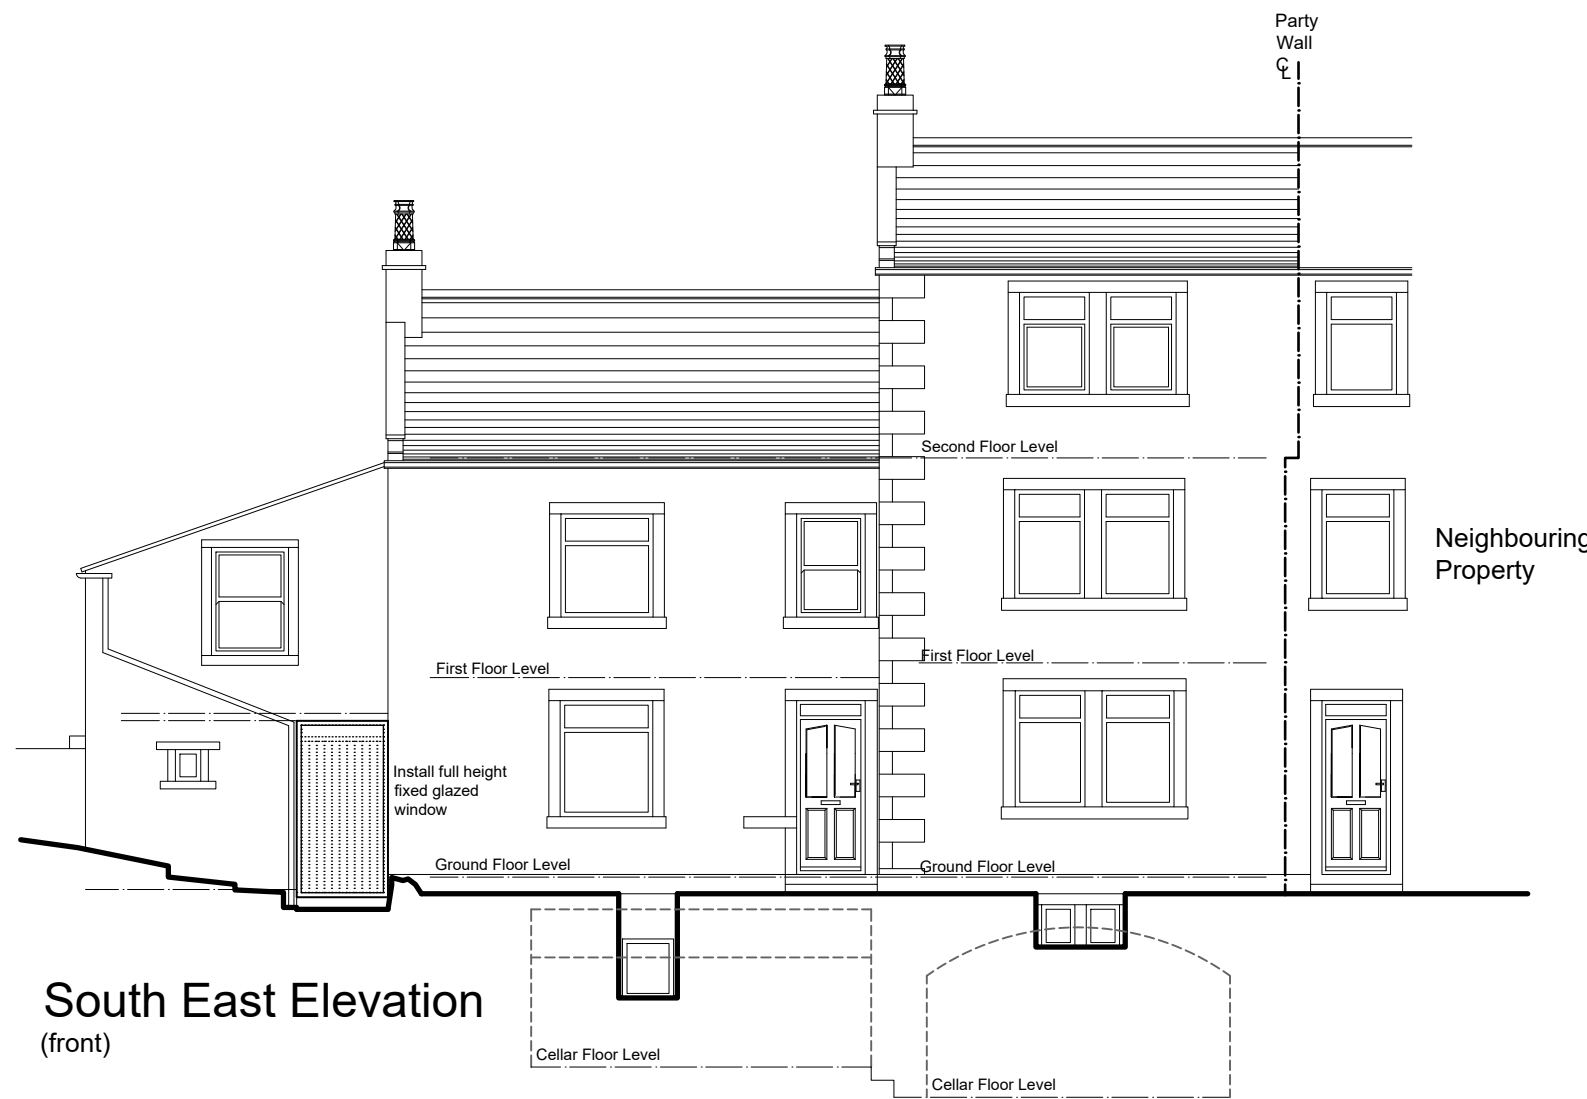

South East Elevation
(front)

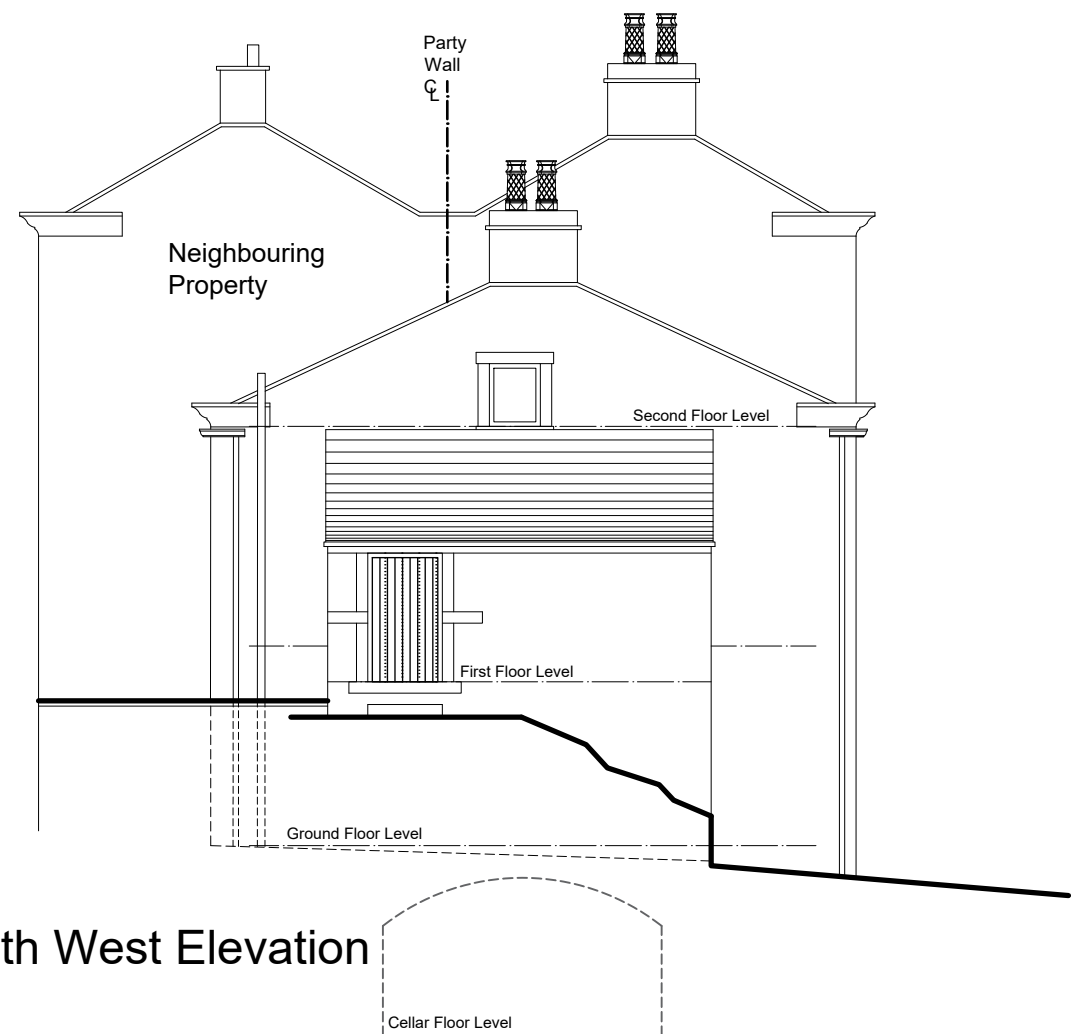

South West Elevation
(side)