


Only figured dimensions should be used.
Scaled dimensions should be checked with the Architect.
This drawing together with the design, is the property and copyright of the Architect and must not be reproduced without written permission

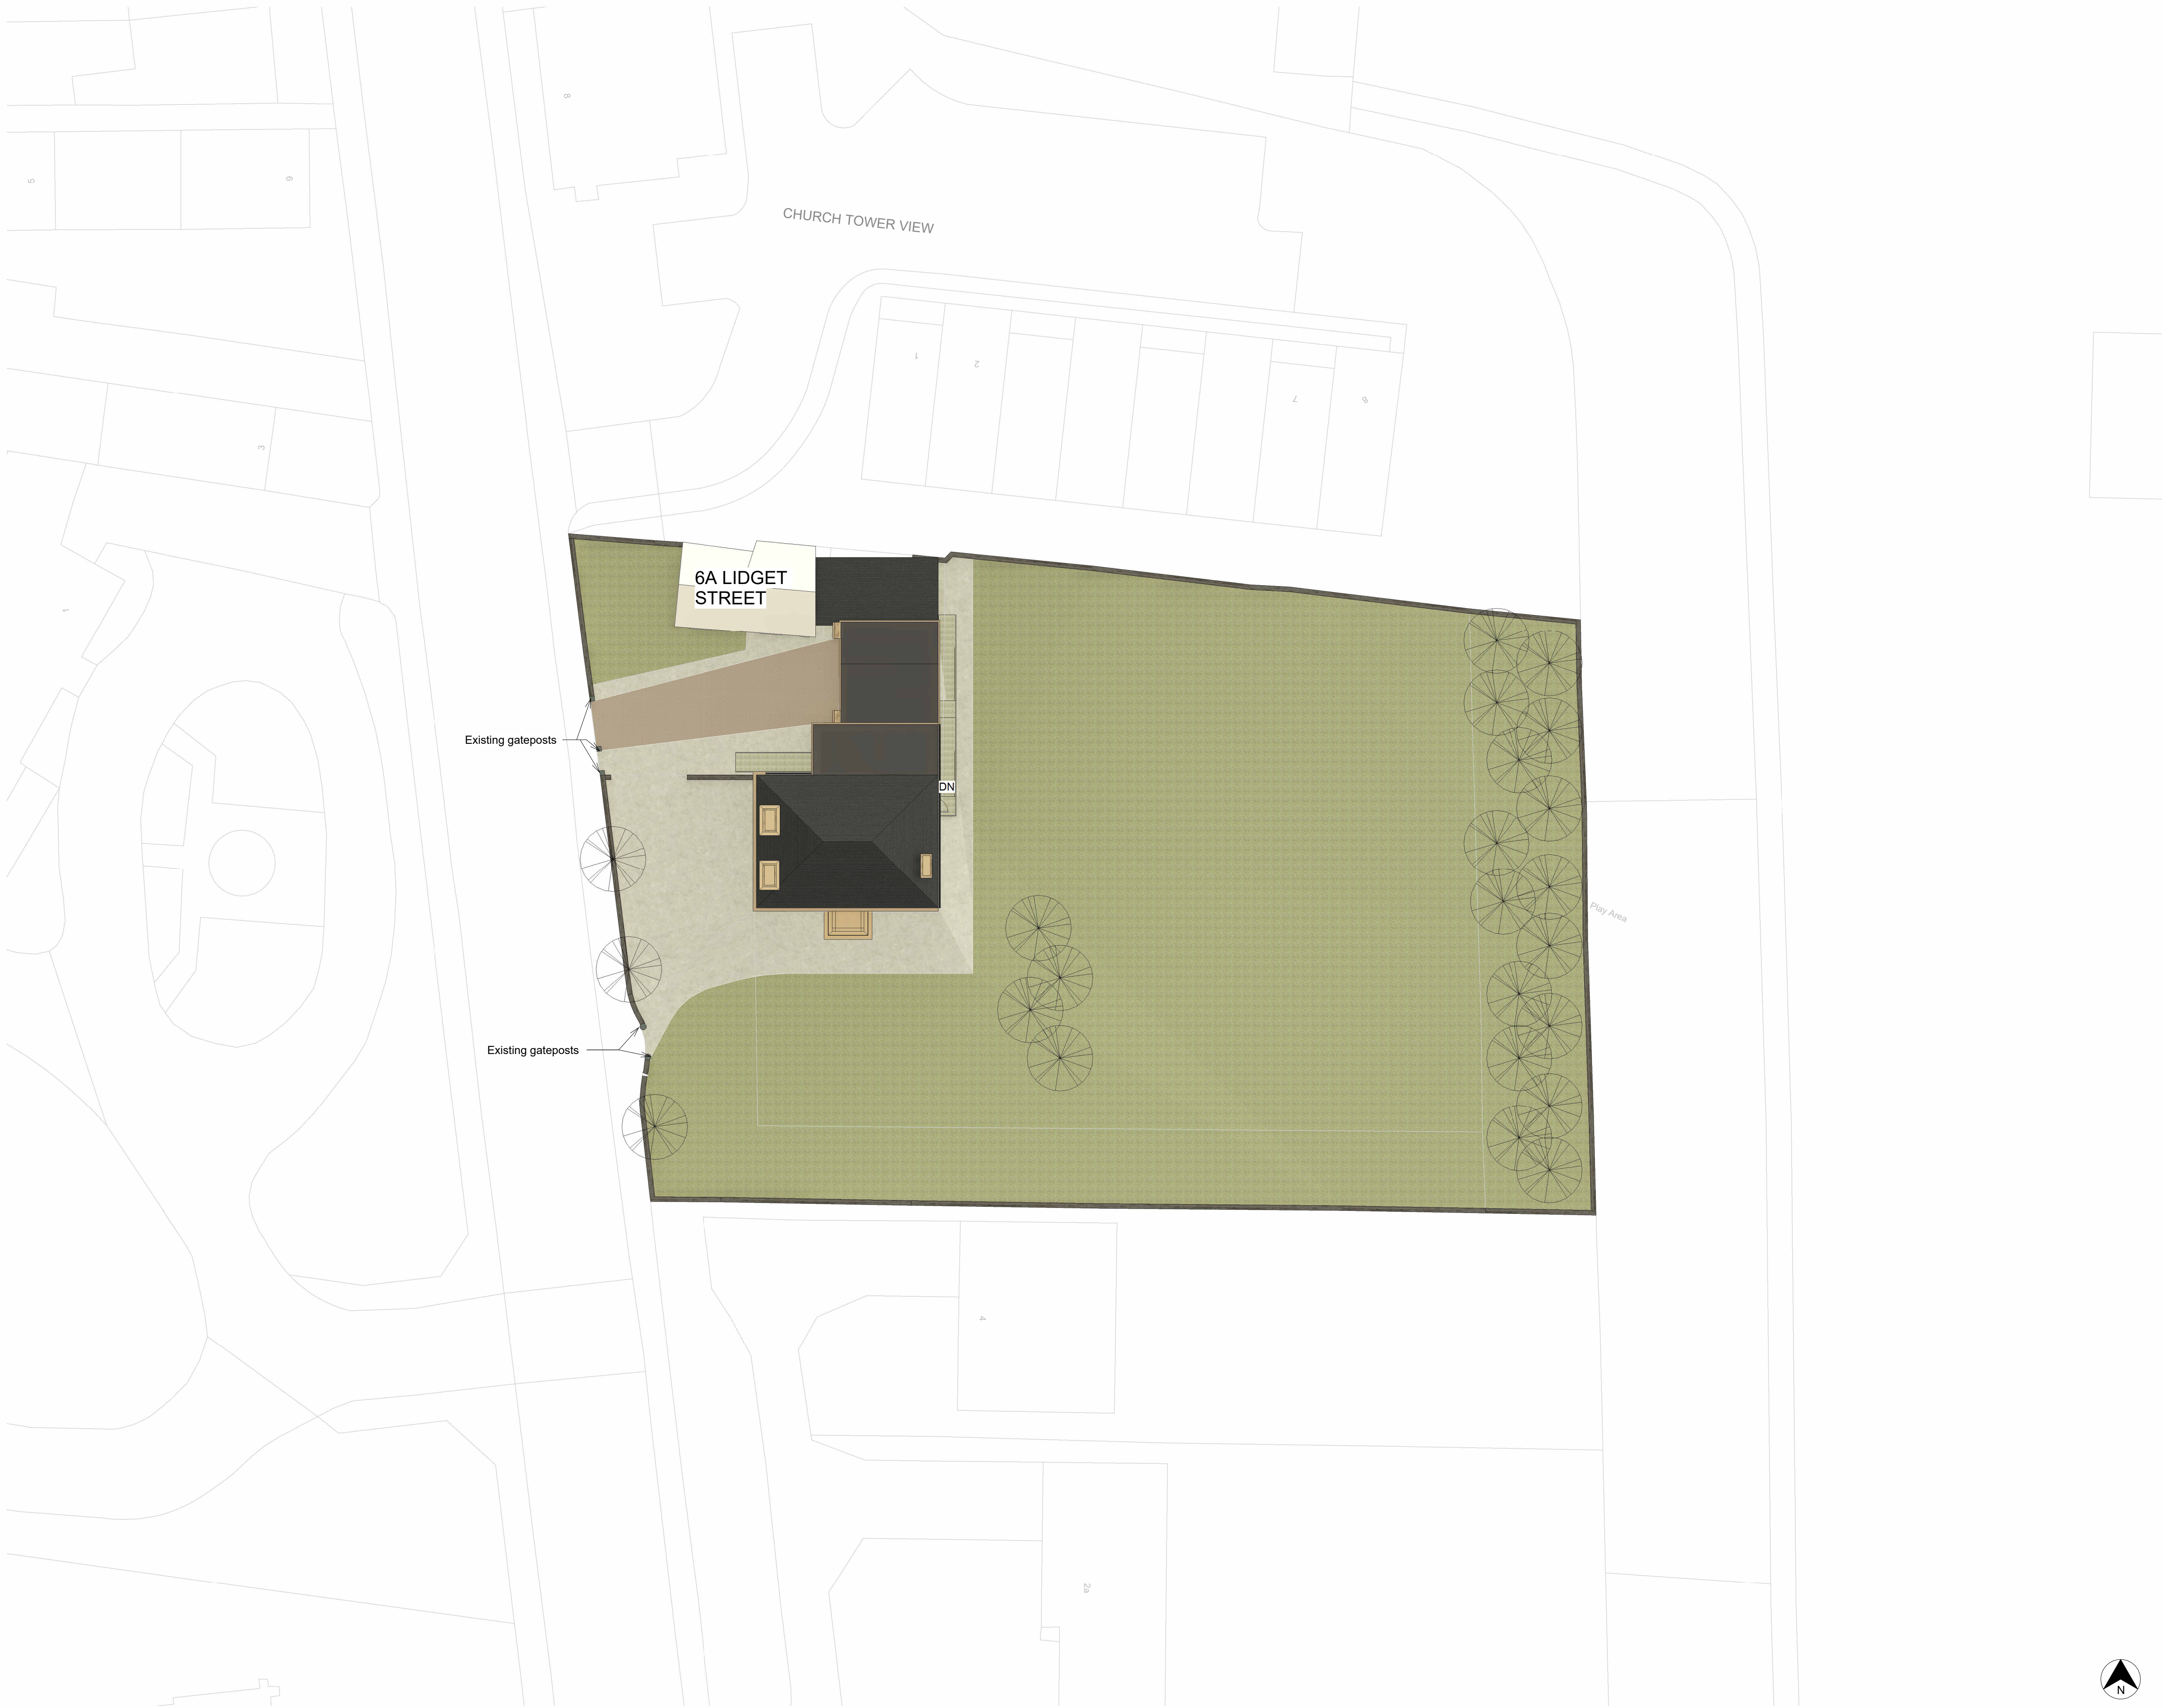

rev	description			drawn	auth	date
DO NOT SCALE OFF THIS DRAWING						
ACUMEN Designers & Architects acumenarchitects.co.uk01484 546 000 Headrow House, Old Leeds Road, Huddersfield, Huddersfield HD1 1SG						
Client MR A THOMPSON						
Project LINDLEY COTTAGE, LIDGET STREET, HUDDERSFIELD HD3 3JB						
Project No 2922		Drawing No (100)02		Rev		
Description EXISTING SITE PLAN						
Scale 1 : 200 @ A1		Date Drawn SEP 24		Drawn By GH		Authorised By JC
Purpose of Issue Planning ☒ Building Regs ☐ Tender ☐ Construction ☐ Comment ☐ Info ☐						