




EAST ELEVATION


SOUTH ELEVATION

WEST ELEVATION


NORTH ELEVATION

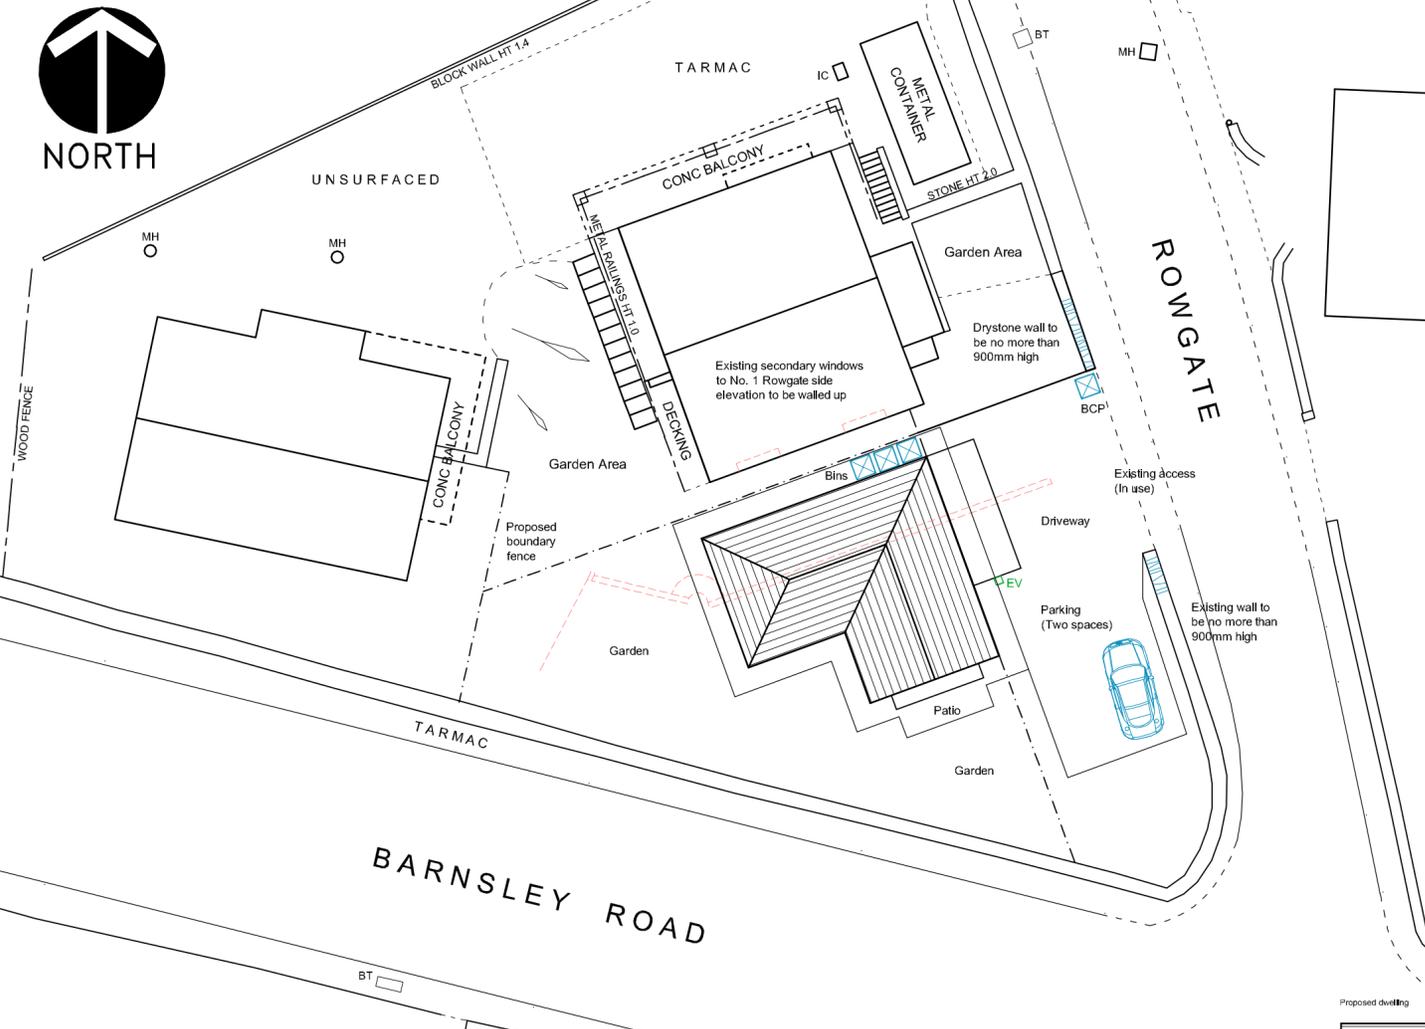


BLOCK PLAN - 1:200

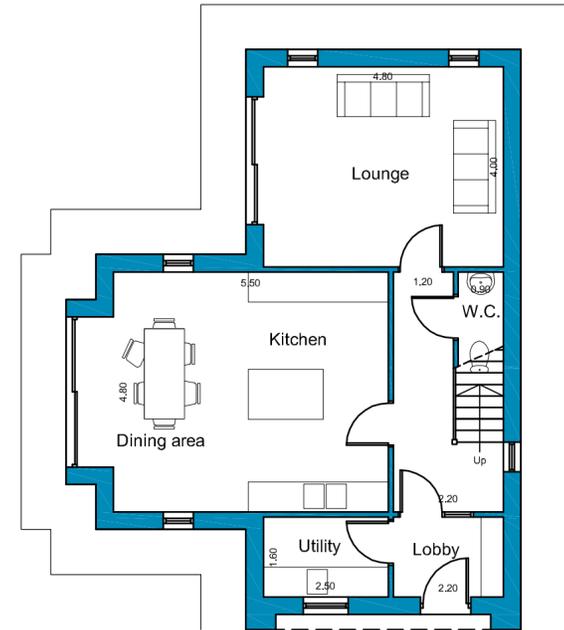


GROUND FLOOR PLAN

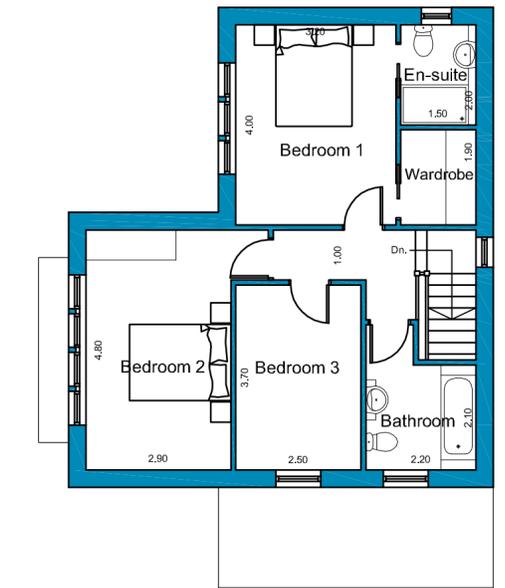

FIRST FLOOR PLAN

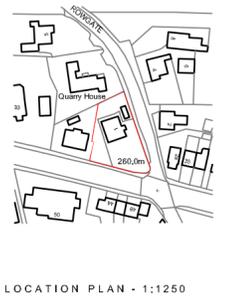

LOCATION PLAN - 1:1250

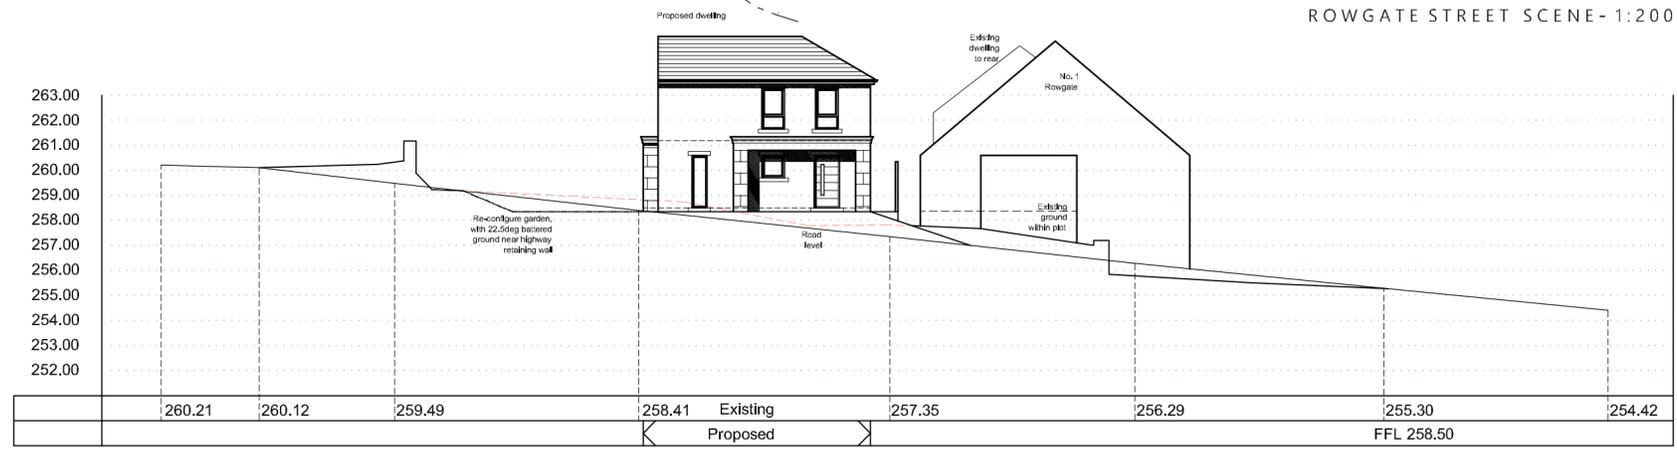

ROWGATE STREET SCENE - 1:200

GENERAL NOTES:
 1. THIS DRAWING SHALL BE READ IN CONJUNCTION WITH ALL RELEVANT STRUCTURAL AND MECHANICAL SERVICES DRAWINGS WHERE REFERENCED.
 2. ALL MEASUREMENTS WHERE SHOWN TO BE CHECKED ON SITE AND VERIFIED PRIOR TO CONSTRUCTION AND ON SITE ASSEMBLY. THIS DRAWING IS COPYRIGHT AND PROPERTY OF DESIGN LINE AND SHALL NOT BE REPRODUCED OR COPIED IN ANY WAY WITHOUT PRIOR PERMISSION. IF YOU HAVE RECEIVED THIS DRAWING IN PDF FORMAT NEVER ASSUME IT IS TO SCALE ALWAYS CHECK WITH THE AUTHOR.
 3. PLEASE DO NOT SCALE FROM THIS DRAWING IF IN DOUBT ALWAYS ASK. FIGURED DIMENSIONS TO BE TAKEN IN PREFERENCE TO SCALED DIMENSIONS.

REV	BY	DATE	NOTE
Title			
Proposed Detached Dwelling and associated Parking Land at 1 Rowgate Upper Cumberworth Huddersfield HD8 8XH Mr. P. Sharp Proposed Drawings			
Design Line Huddersfield Ltd. 62 Tom Lane, Crosland Moor Huddersfield, W.Yorks HD4 5QQ Telephone/Fax: 01484 644884 Mobile: 07830 151721 E-mail: info@designlinearchitectural.co.uk			
Date	Drawn	Checked	Rev
Oct 2024	SB	SB	
Scale	Project No.	Dwg. no.	
1:200/1:100	24106	01	

PLANNING 2024

