



General Notes:
 1.This drawing is to be read in conjunction with all relevant architectural information and other consultants drawings.
 2.Discrepancies must be reported directly to the Architect.
 3.All dimensions must be checked on site and not scaled from drawing.
 4.This drawing is copyright.

REVISIONS

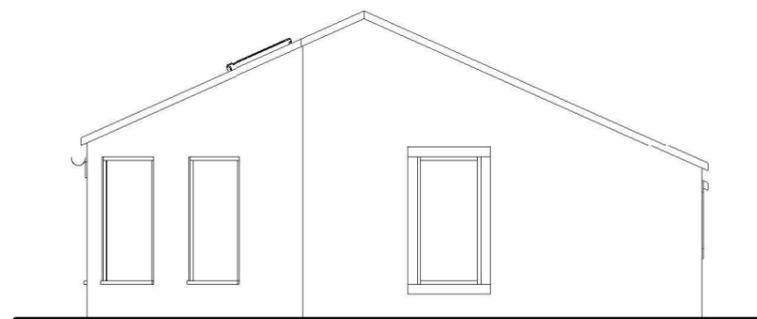


Existing East Elevation

1 : 100

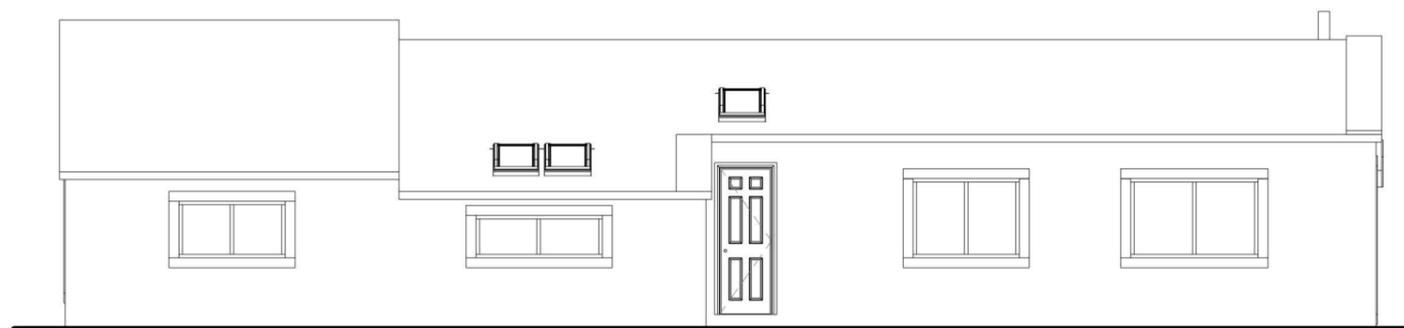


Existing South Elevation

1 : 100

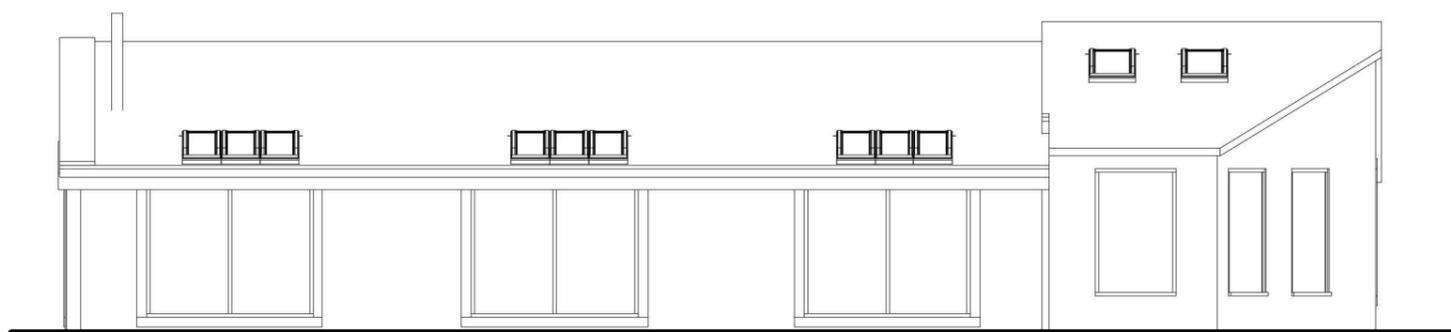

Existing North Elevation

1 : 100

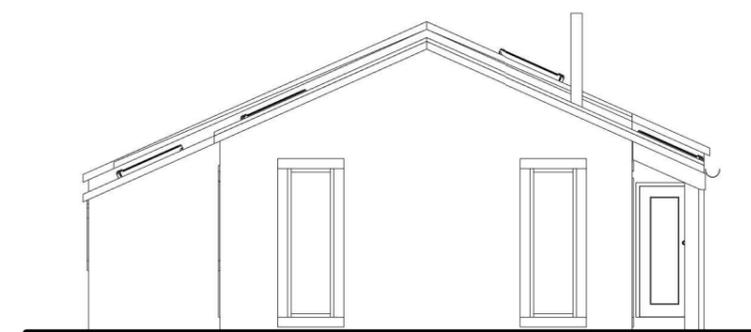

Existing West Elevation

1 : 100

Scale (A3)	1 : 100	
Issue	PLANNING	
 Jeffrey Jordan Architects w: jeffreyyordanarchitects.co.uk e: jsmith@jeffreyyordanarchitects.co.uk t: +447706065437	Project Address	5 Coach House, Marsden
	Project Description	Proposed Rear Extension
Drawing Title	Existing Elevations	
Drawing No.	PL05	REV.