

IF IN ANY DOUBT PLEASE ASK THE ARCHITECT FOR CLARIFICATION.
 DO NOT SCALE FROM DRAWING. ALL DIMENSIONS TO BE CHECKED ON SITE.
 THE COPYRIGHT FOR THESE DRAWINGS REMAINS THE PROPERTY OF THE ARCHITECT. THEY MUST NOT BE REPRODUCED IN ANY WAY WITHOUT THE ARCHITECT'S PRIOR WRITTEN CONSENT.




EAST ELEVATION




SOUTH ELEVATION




WEST ELEVATION

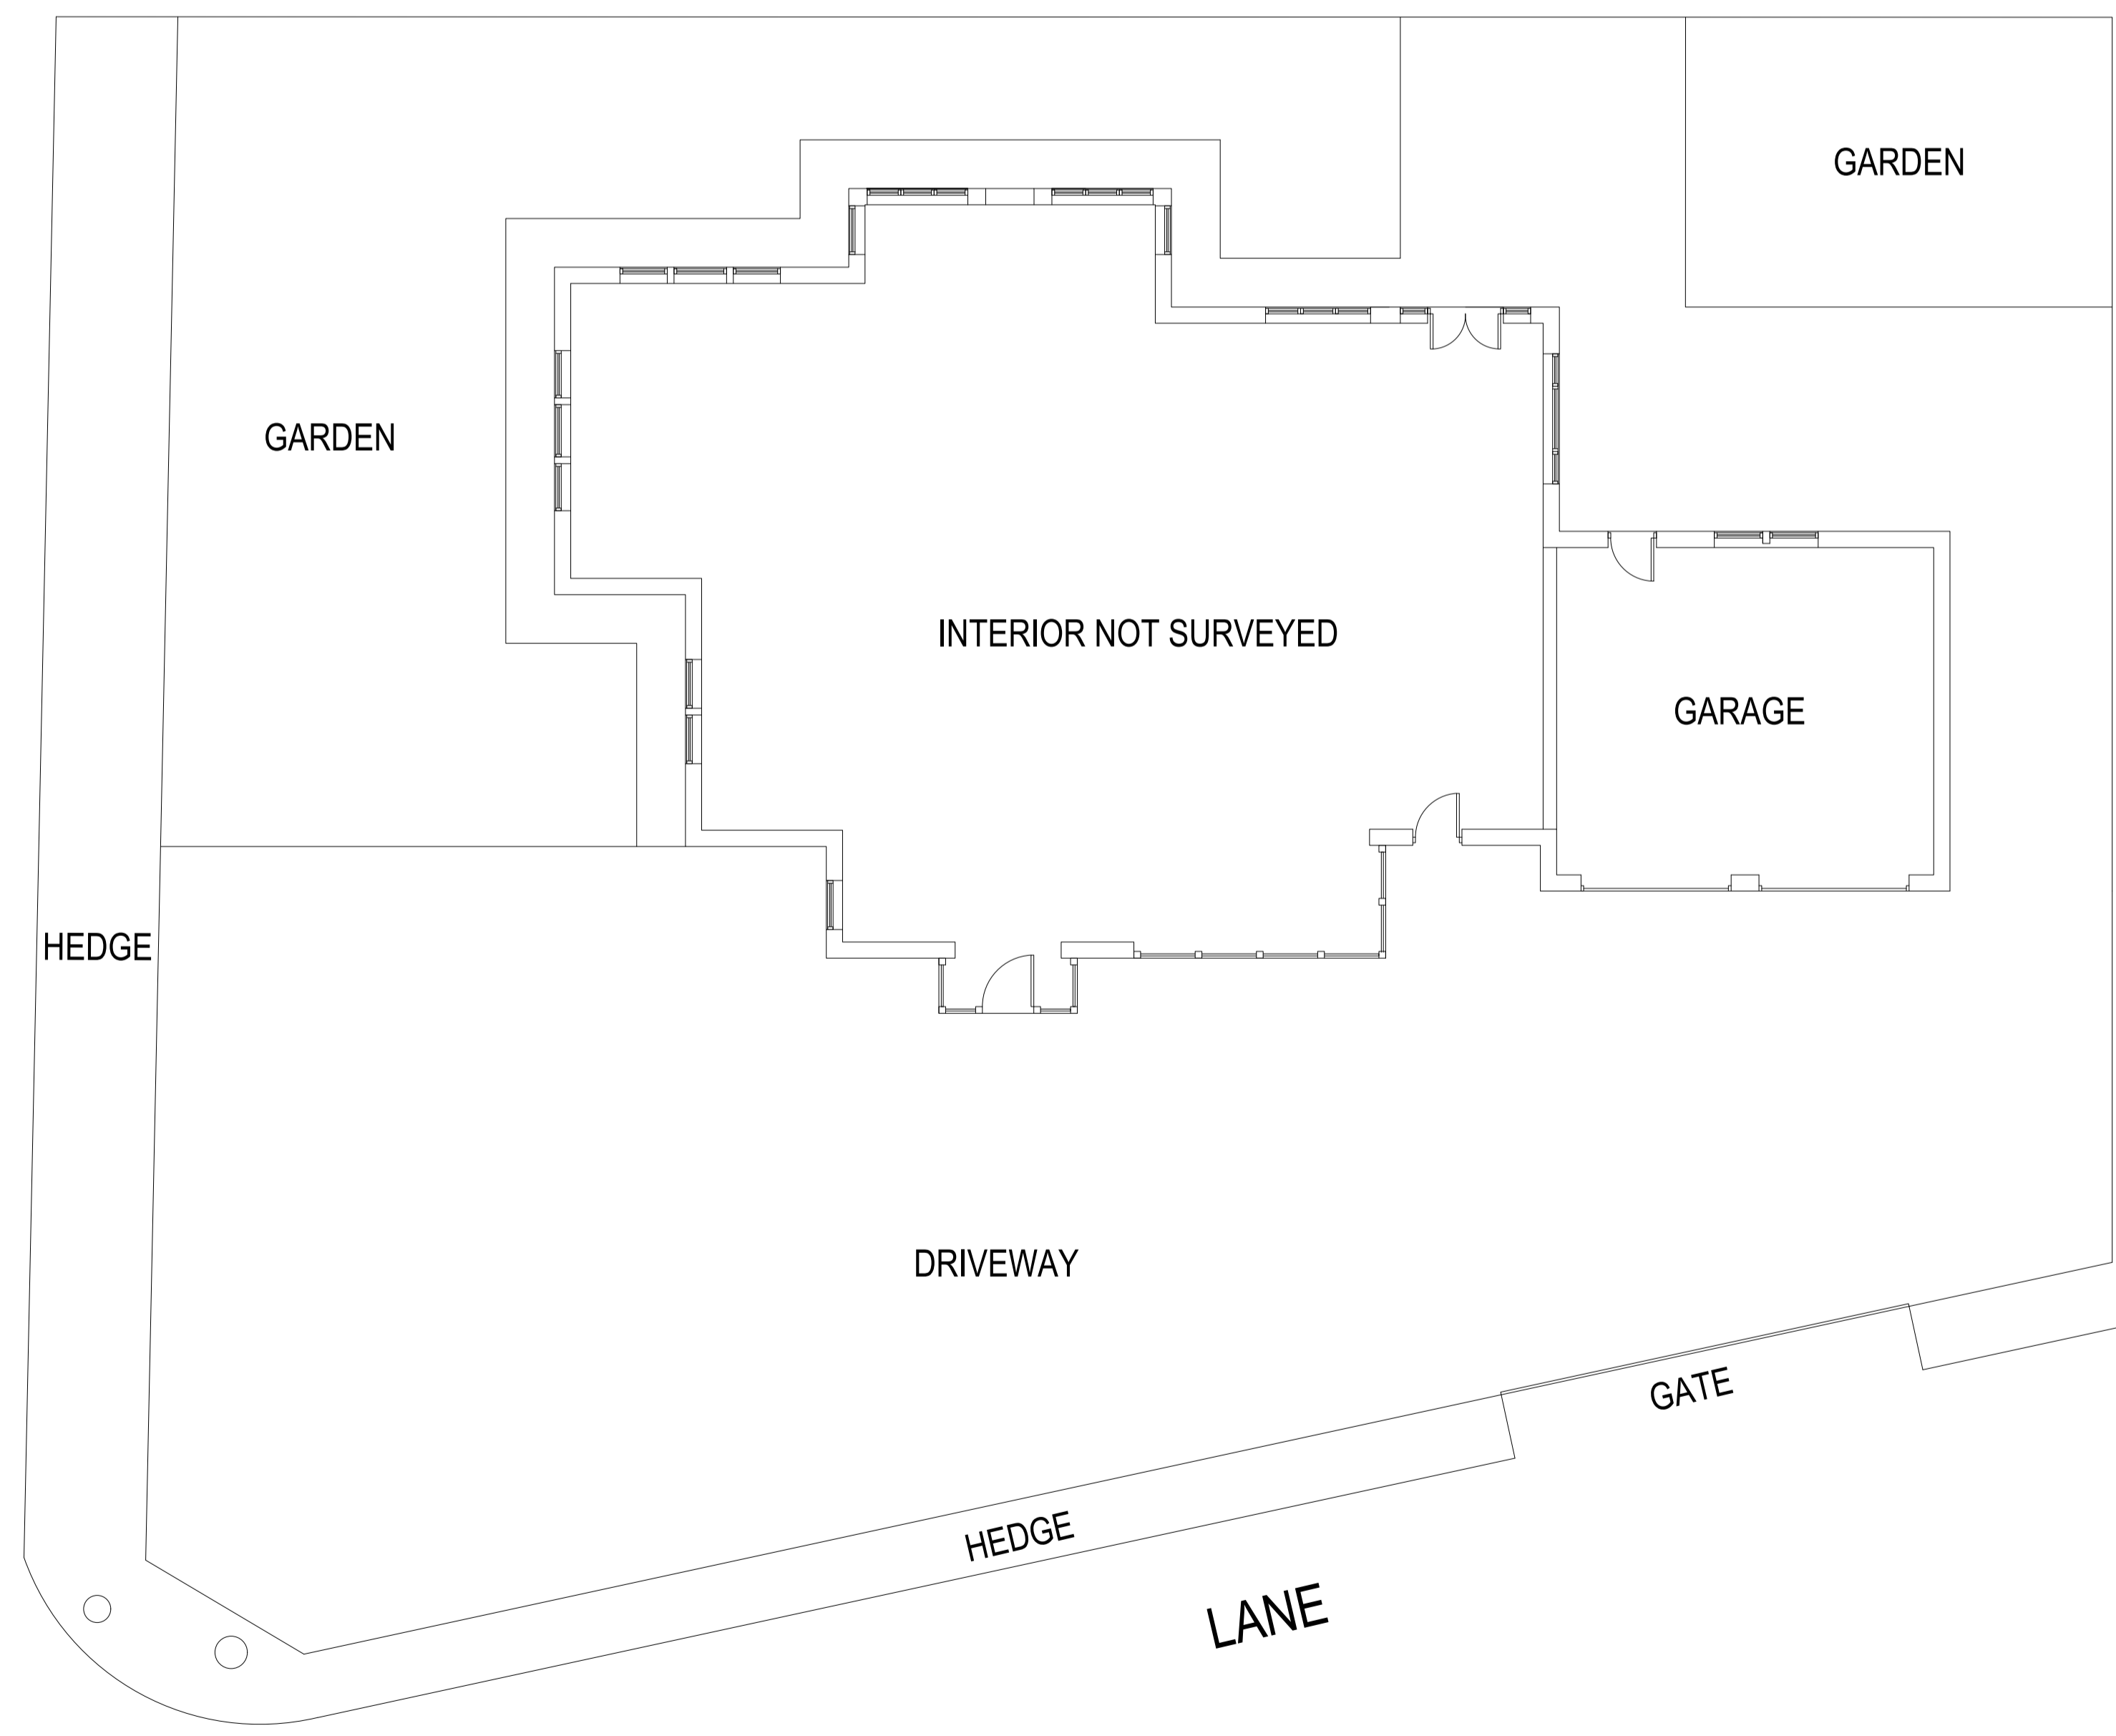

SITE PLAN

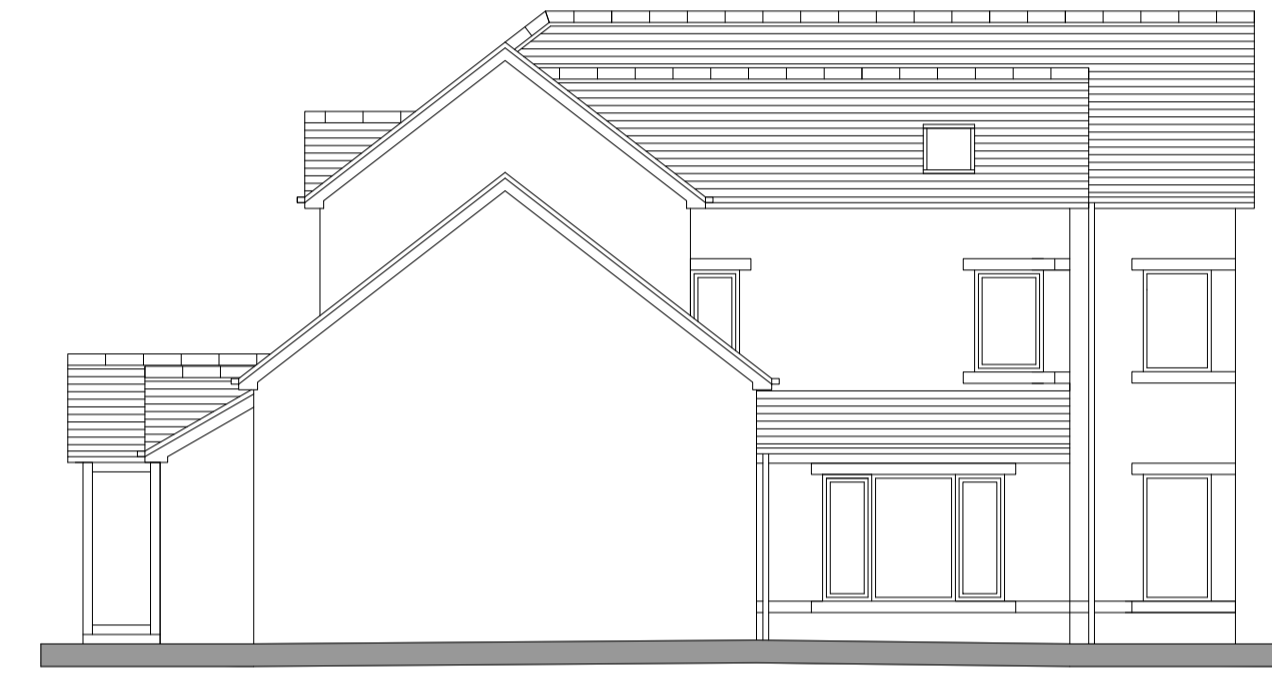

NORTH ELEVATION

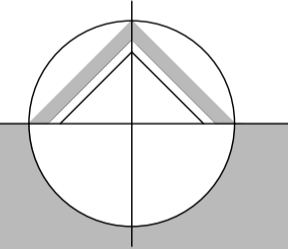

northern design partnership

Chartered Architects
 The Chapel, Millmoor Road,
 Meltham, Holmfirth, HD9 5JU

www.northerndesignpartnership.co.uk
 Instagram: @northerndesignp
 Telephone: (01484) 854848

| | | | |
|-------------|---|-------------|-------|
| client | MR S AKHTAR | | |
| project | PROPOSED GARAGE 402 BIRKBY ROAD HUDDERSFIELD HD2 2DN | | |
| drawing | EXISTING SITE PLAN AND ELEVATIONS | | |
| revision | notes | date | drawn |
| | | | |
| scale : | 1:100 AT A1 | 09.24 | MG |
| project no. | 2381 | drawing no. | 01 |
| | | revision | |