


IF IN ANY DOUBT PLEASE ASK THE ARCHITECT FOR CLARIFICATION.  
 DO NOT SCALE FROM DRAWING. ALL DIMENSIONS TO BE CHECKED ON SITE.  
 THE COPYRIGHT FOR THESE DRAWINGS REMAINS THE PROPERTY OF THE ARCHITECT. THEY MUST NOT BE REPRODUCED IN ANY WAY WITHOUT THE ARCHITECT'S PRIOR WRITTEN CONSENT.

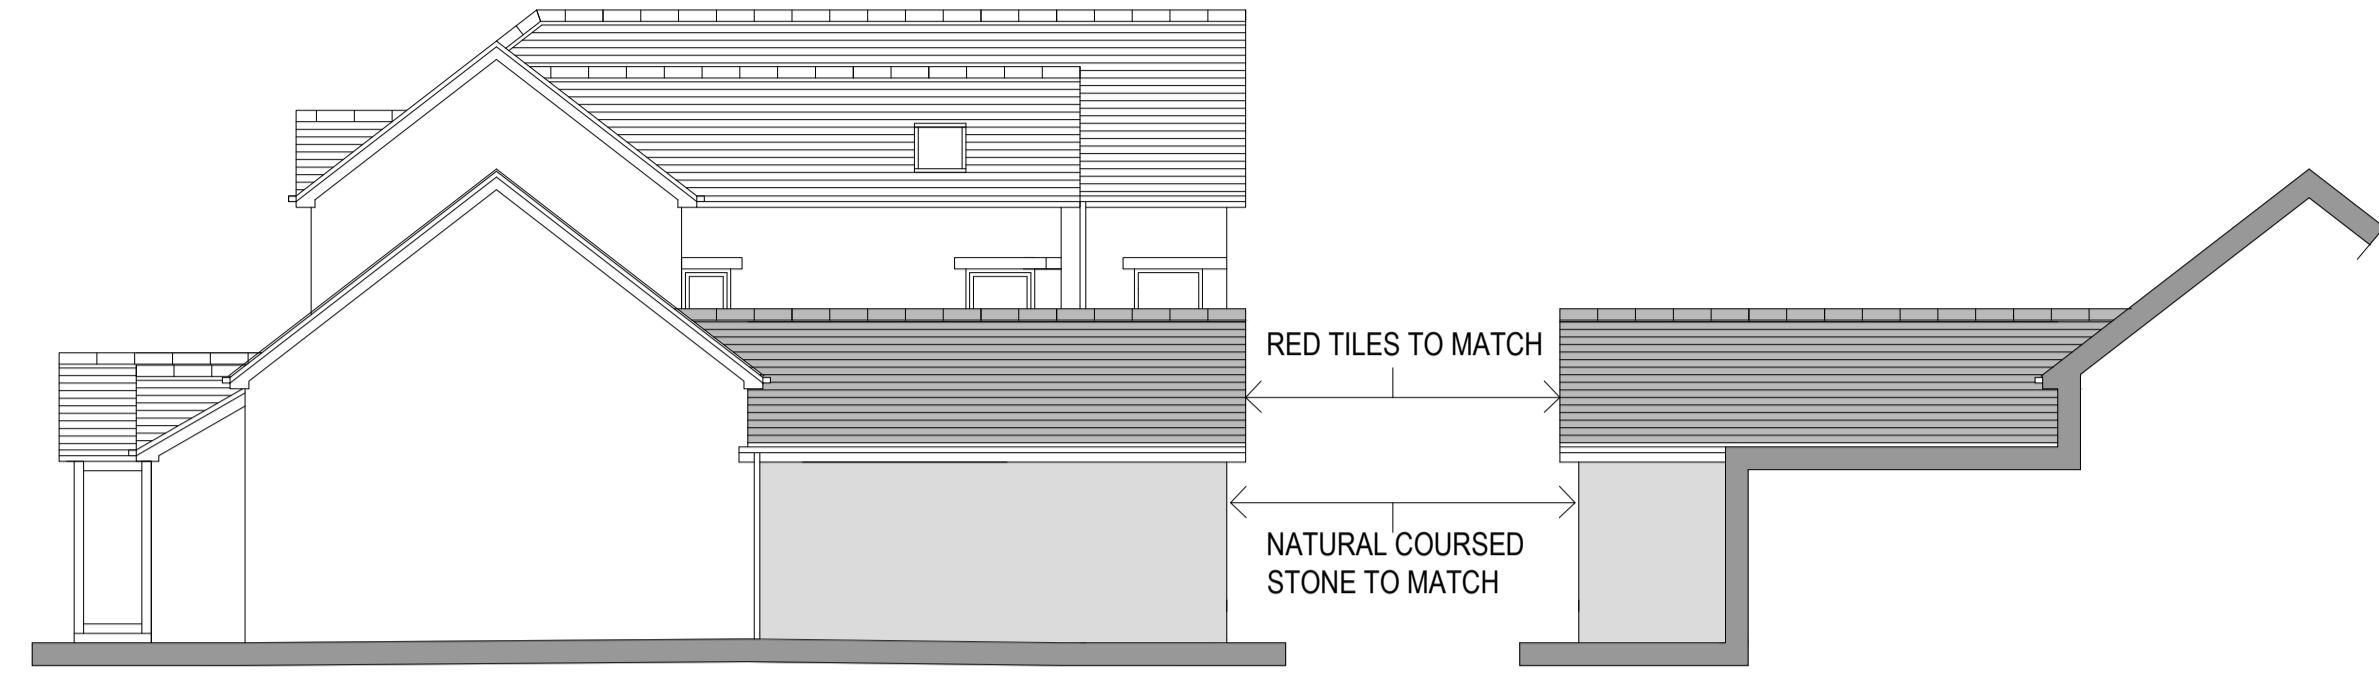


WEST ELEVATION




NORTH ELEVATION

PART SOUTH ELEVATION

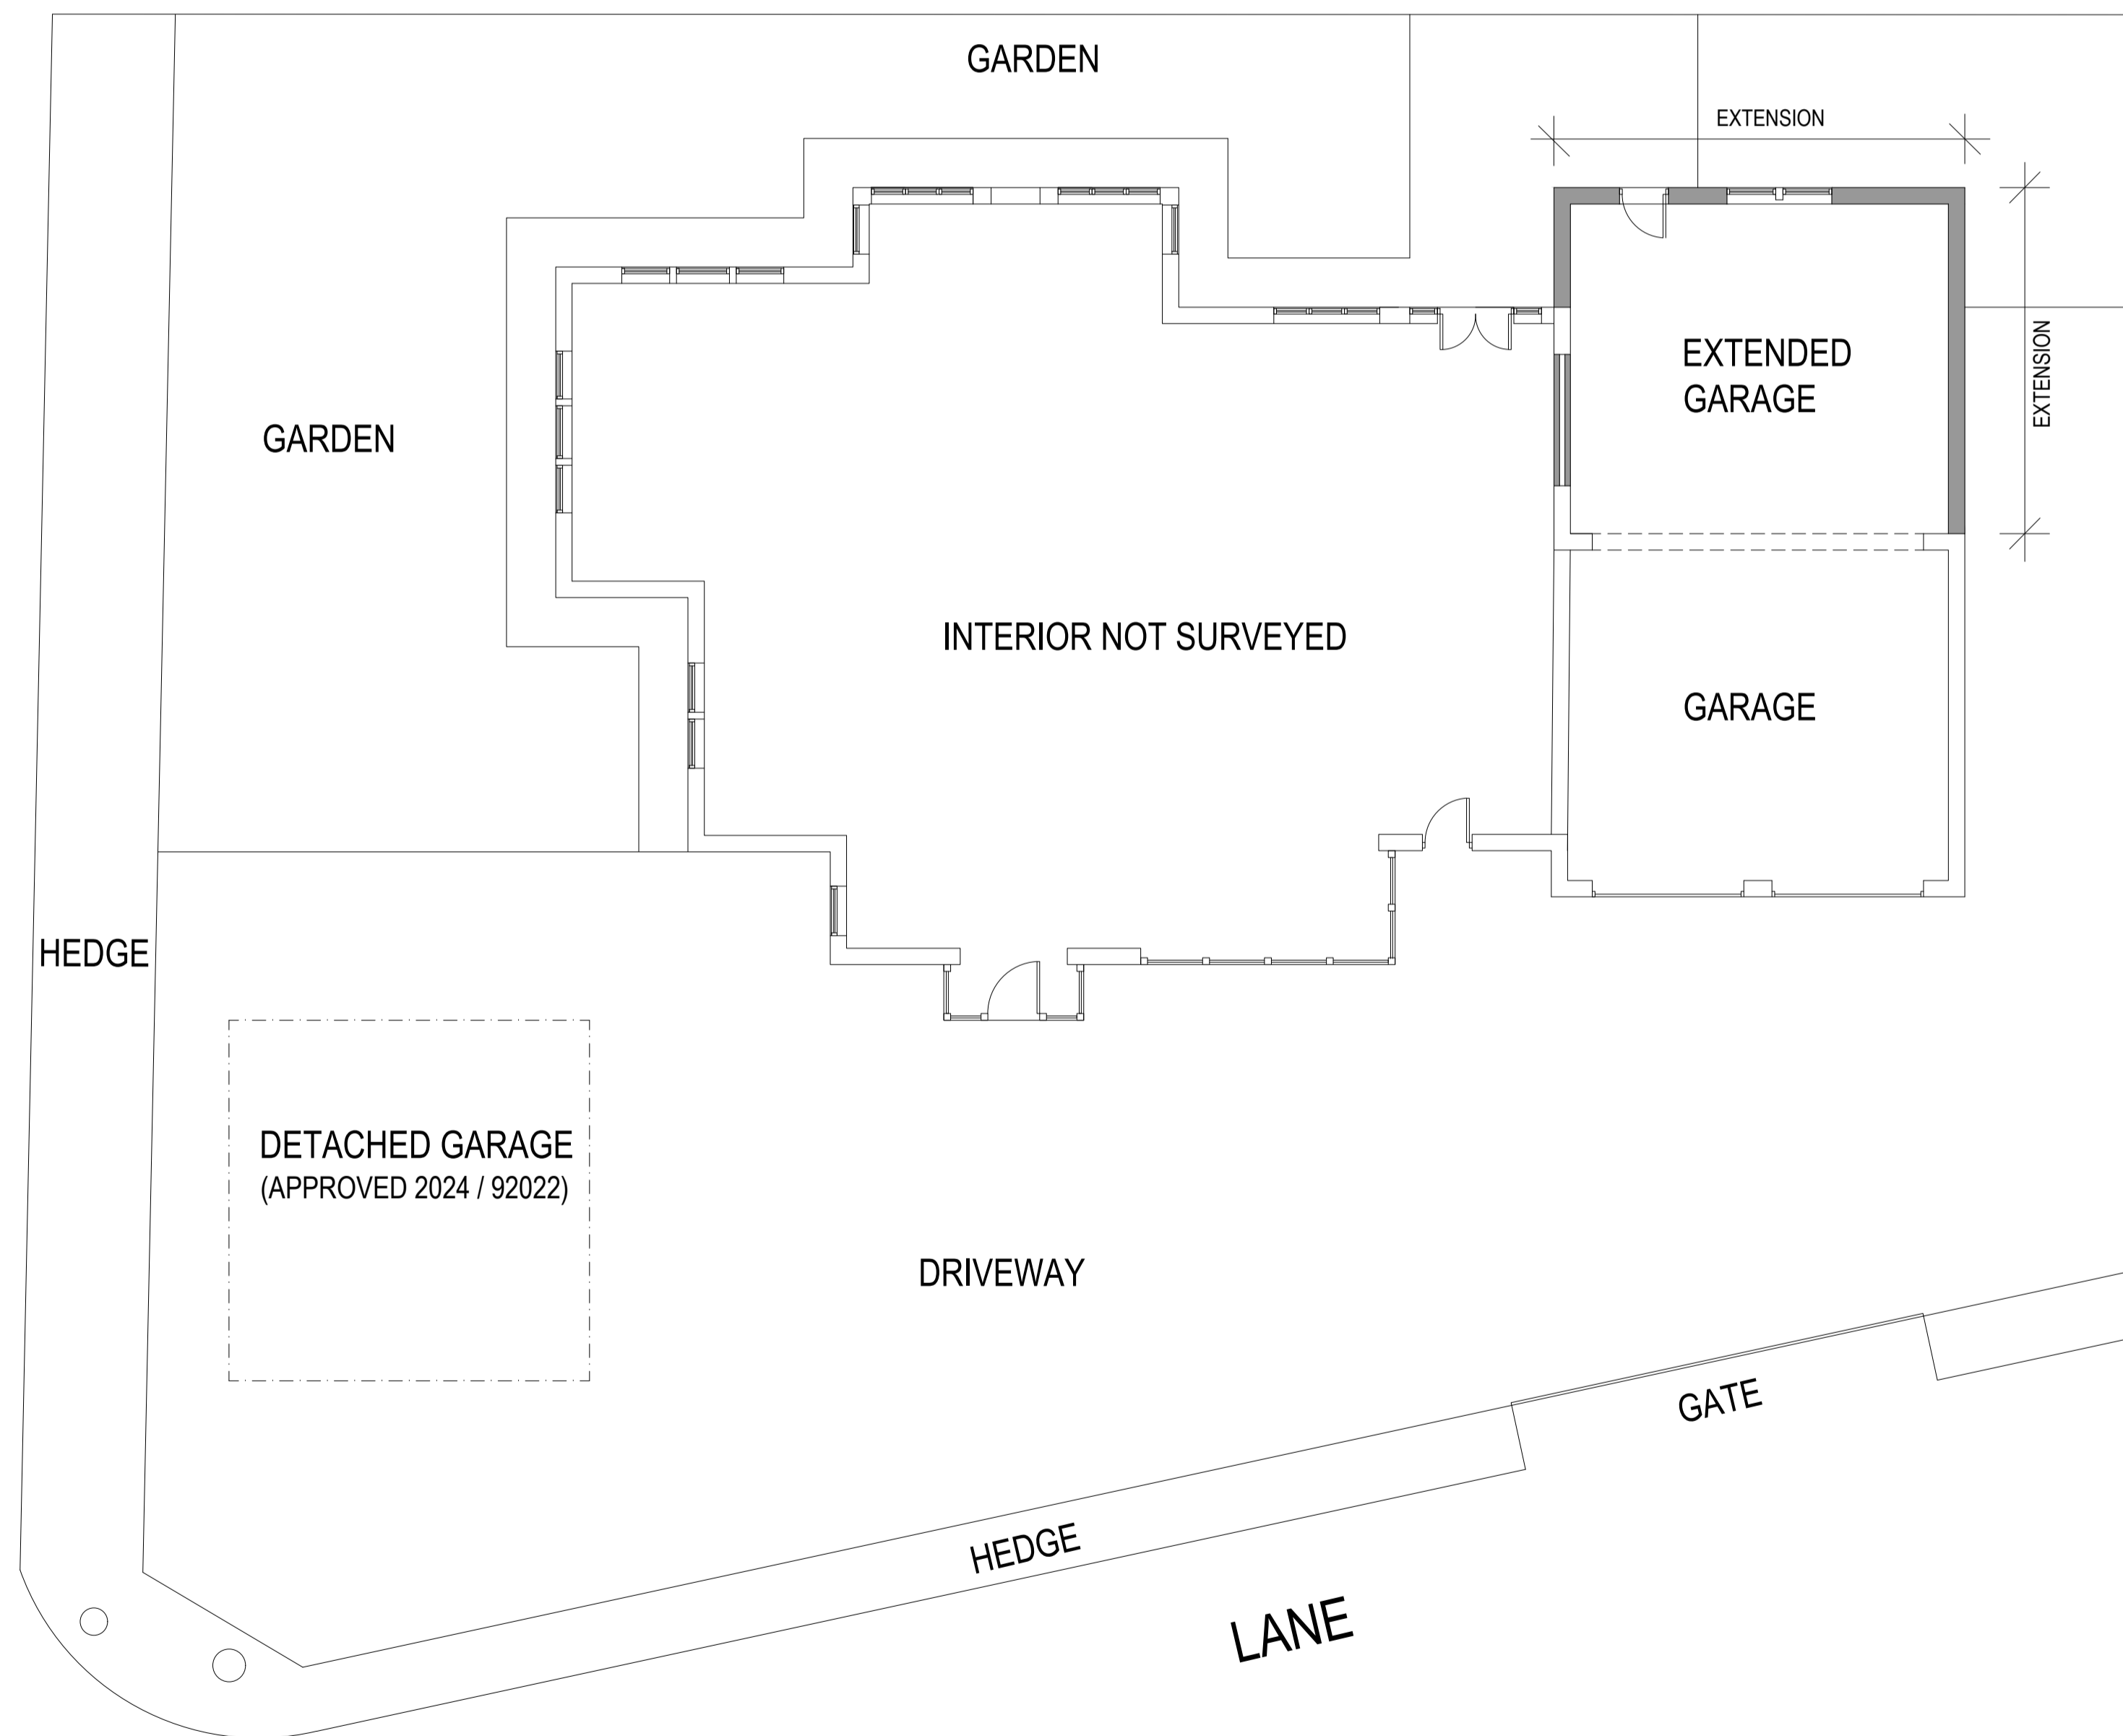

SITE PLAN

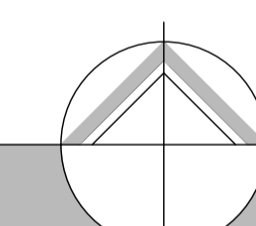

northern design  
partnership

Chartered Architects  
The Chapel, Millmoor Road,  
Meltham, Holmfirth, HD9 5JU

www.northerndesignpartnership.co.uk  
instagram: @northerndesignp  
Telephone: (01484) 854848

client MR S AKHTAR

project PROPOSED GARAGE EXTENSION  
402 BIRKBY ROAD  
HUDDERSFIELD  
HD2 2DN

drawing PROPOSED SITE PLAN AND ELEVATIONS

revision	notes	date	drawn

scale: 1:100 AT A1 10.24 PB

project no.	drawing no.	revision
2381	02	