



Existing Floor Plans


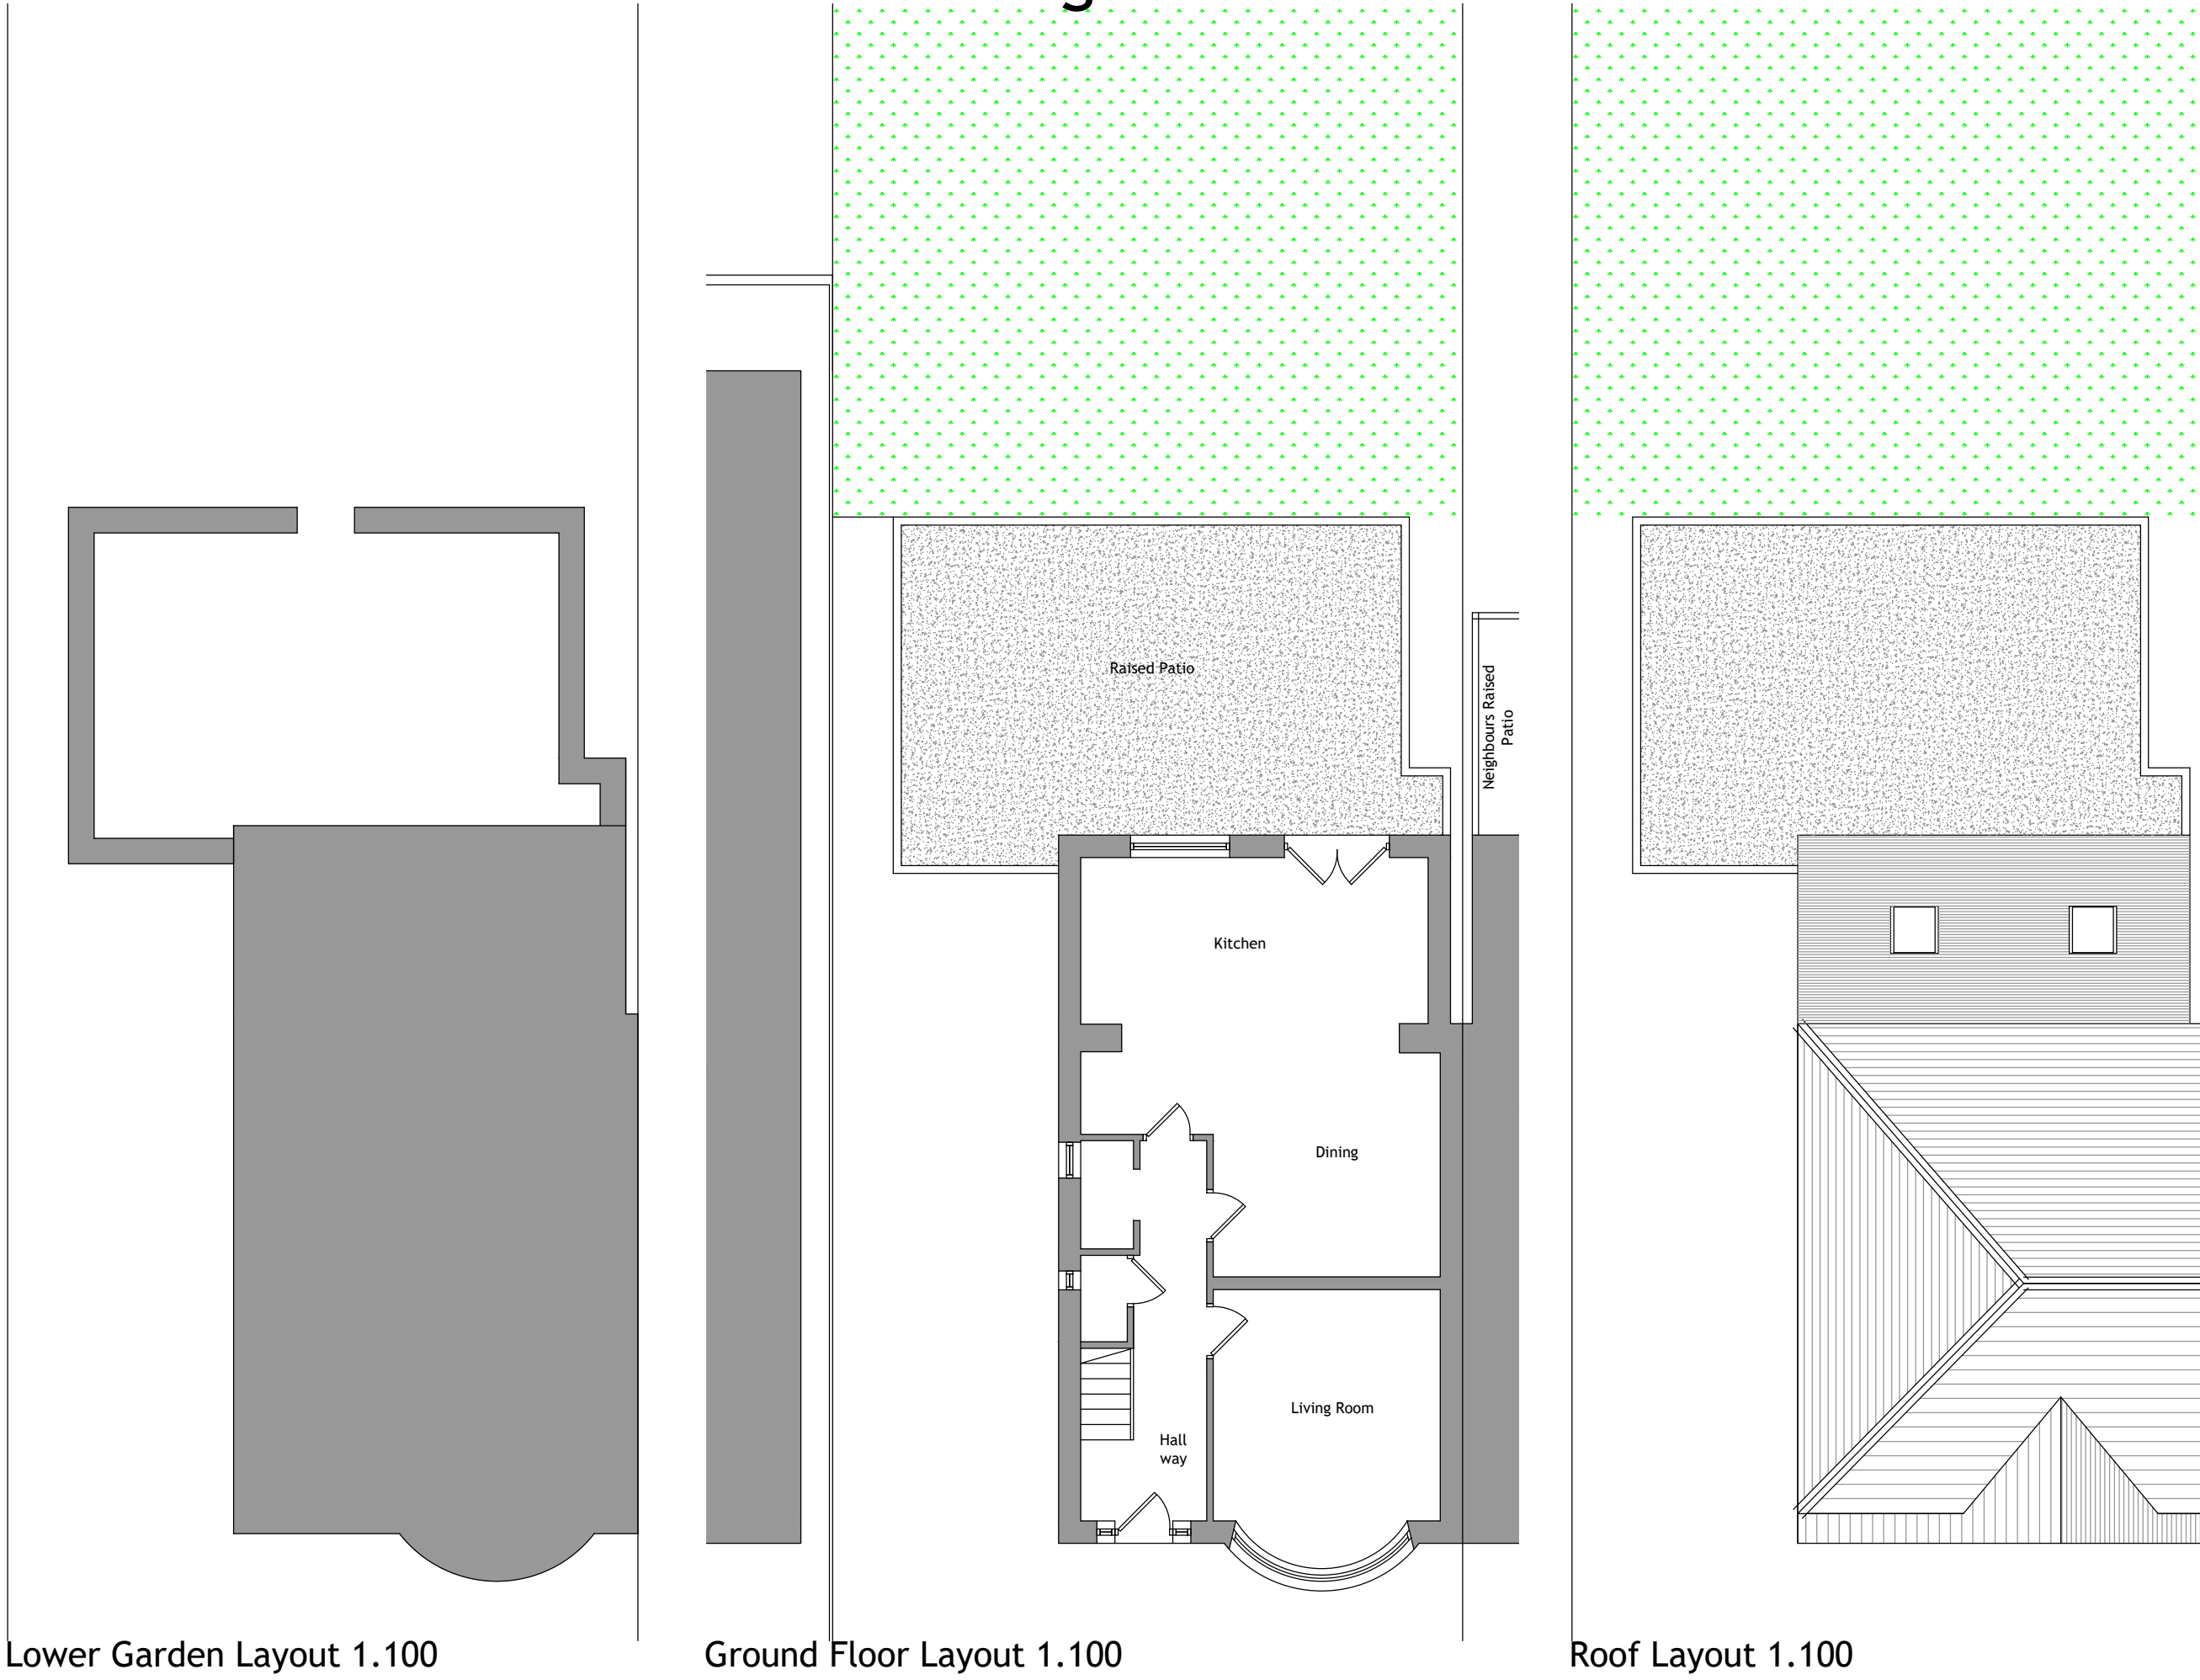


Proposed Floor Plans

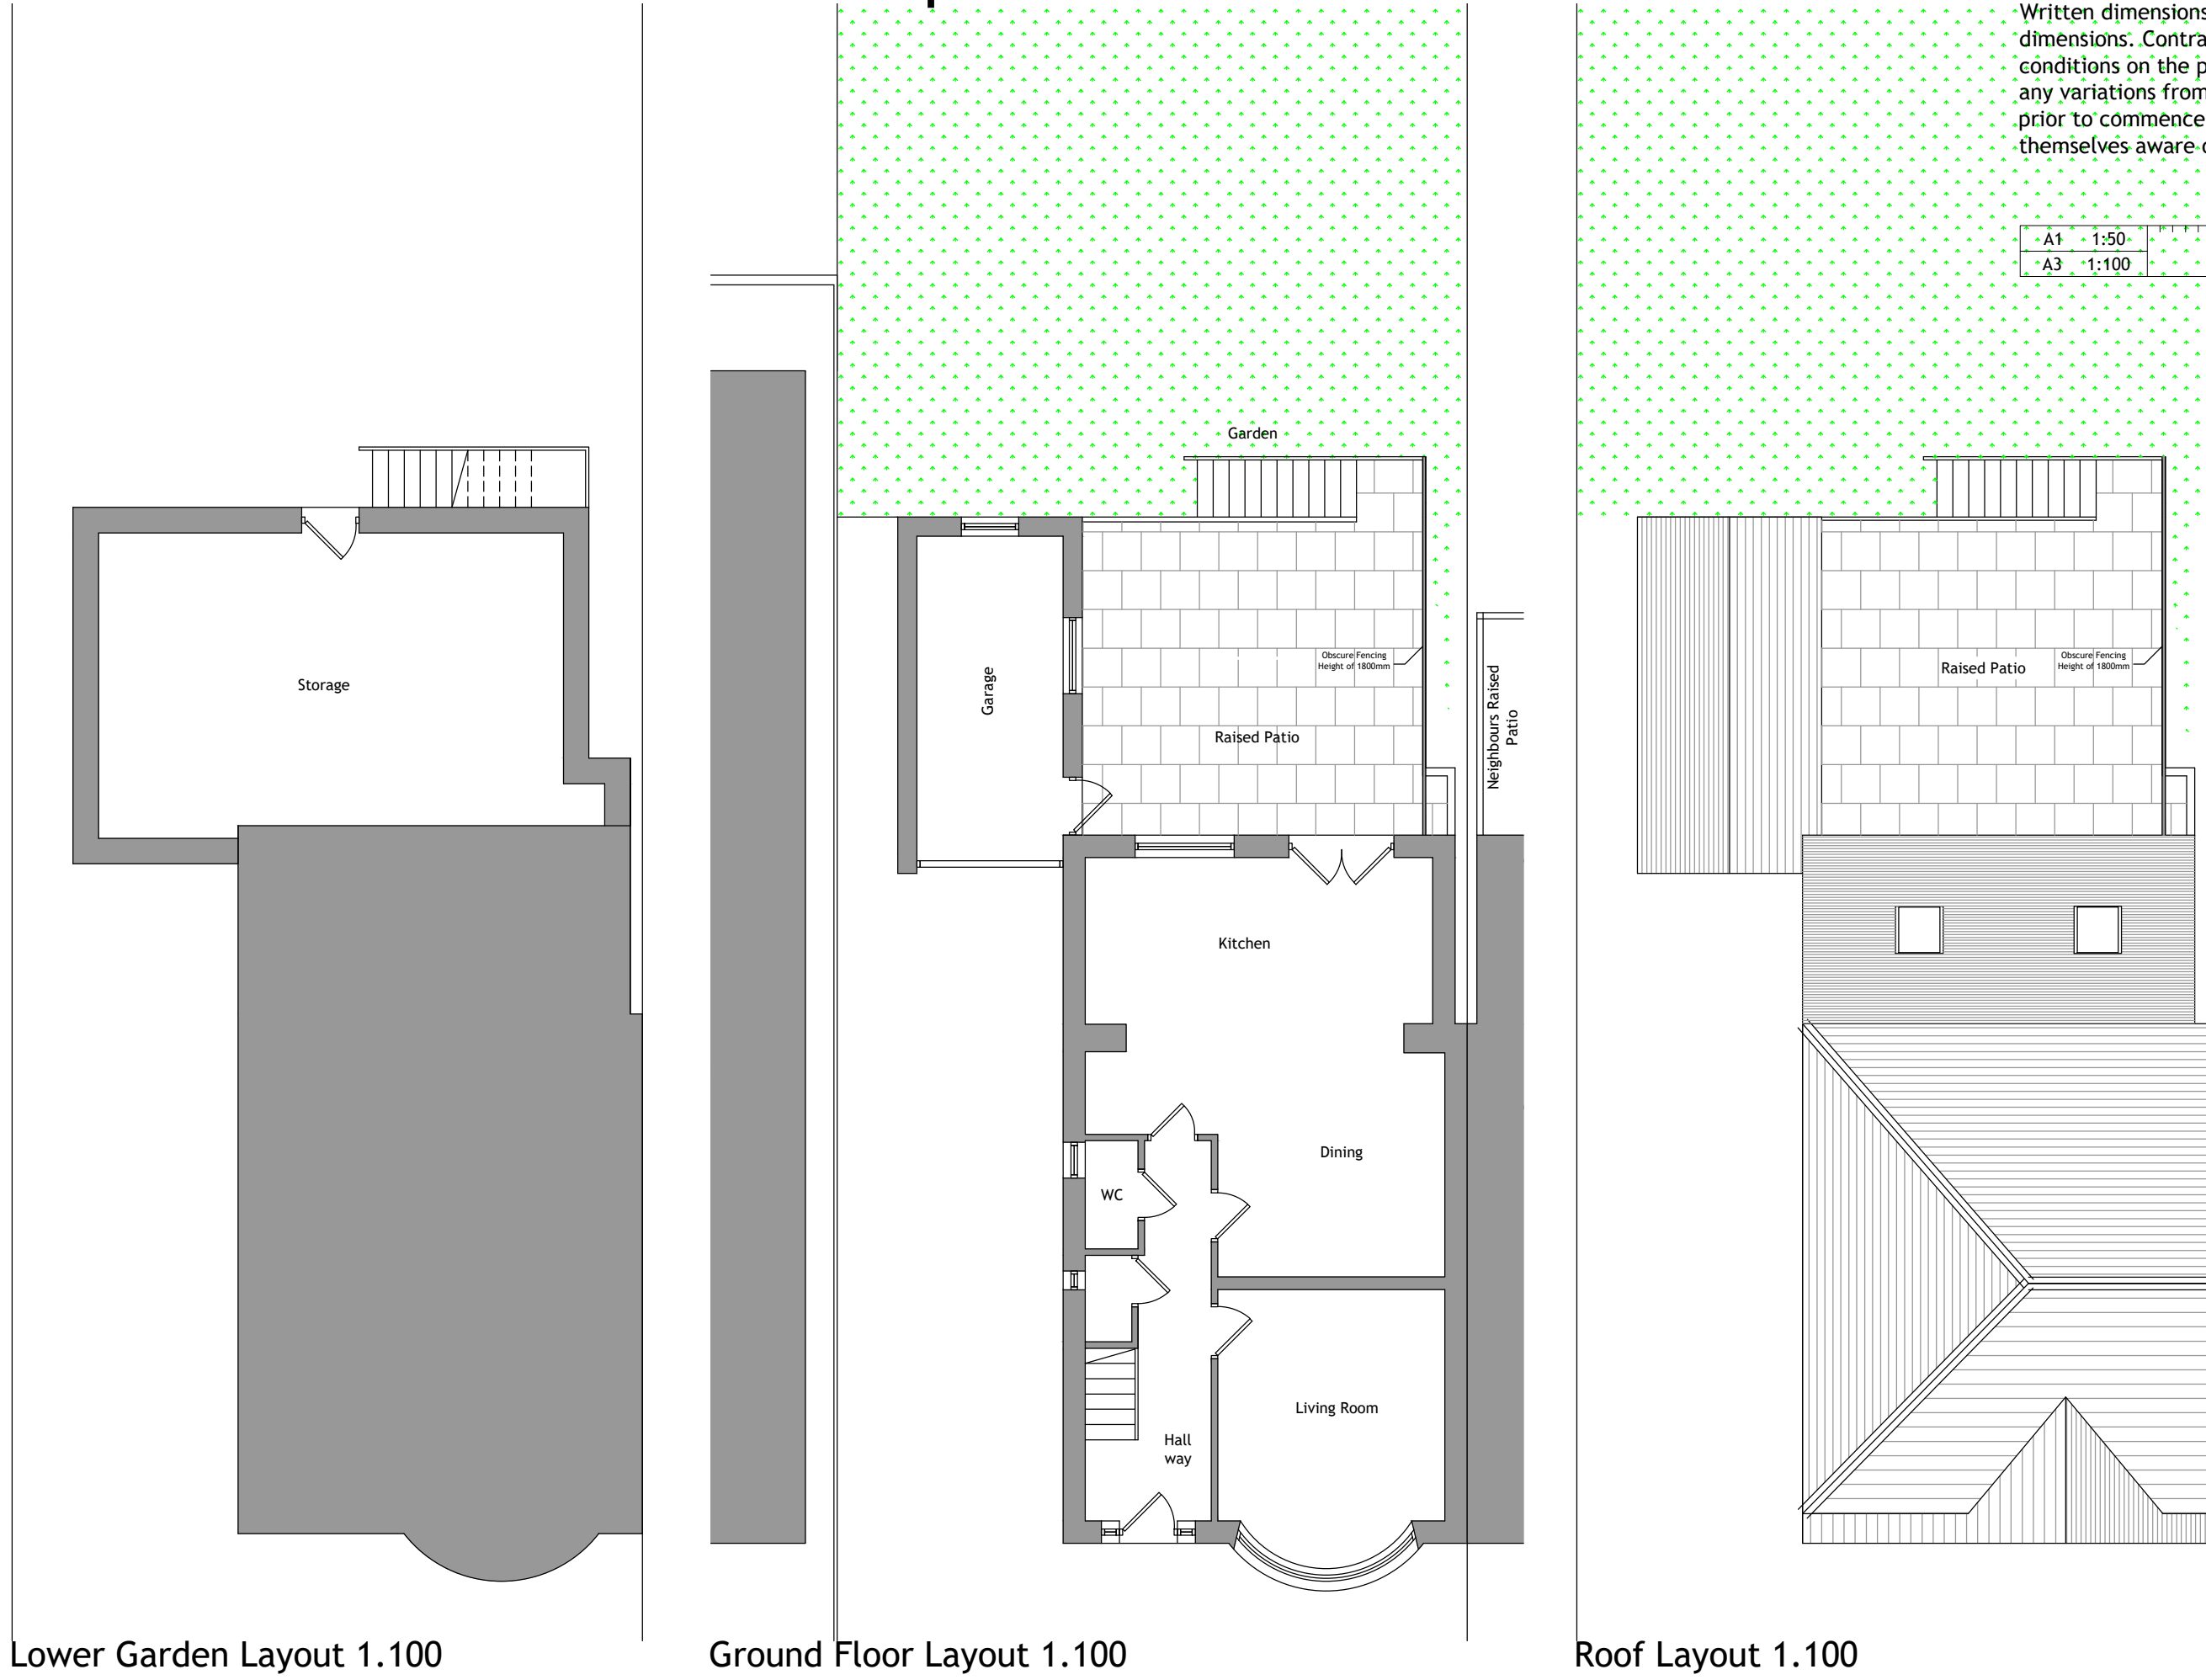


Written dimensions on these drawings shall take precedence over scaled dimensions. Contractors shall verify and be responsible for all dimensions and conditions on the project and UHD Architectural Services must be notified of any variations from the dimensions and conditions shown by these drawings prior to commencement of any work. All contractors are deemed to have made themselves aware of site conditions prior to entering into any contract.


A1	1:50
A3	1:100

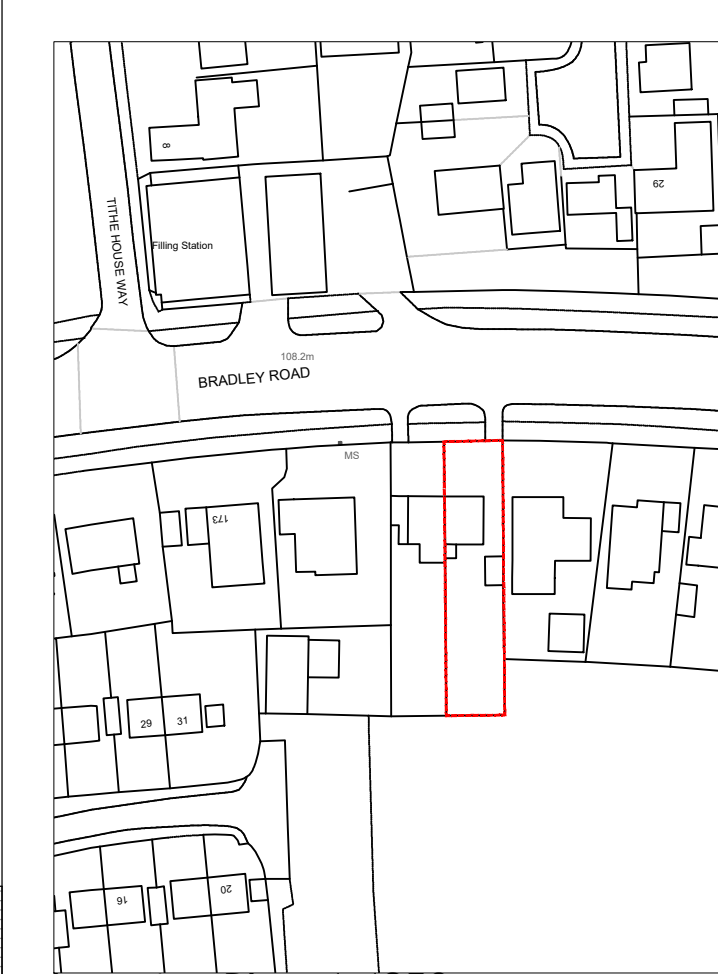 

Location Plan 1.1250

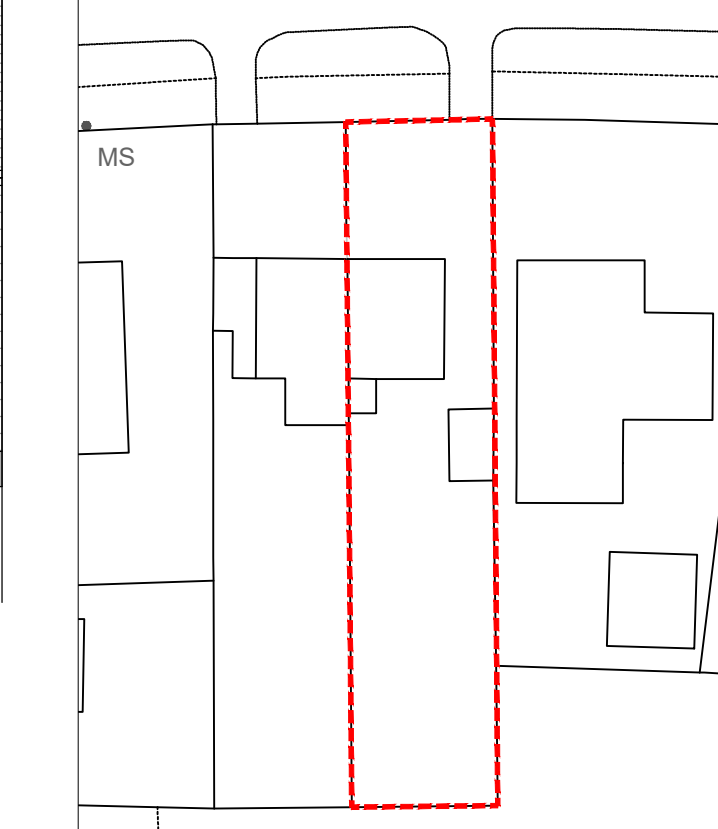

Site Plan 1.500

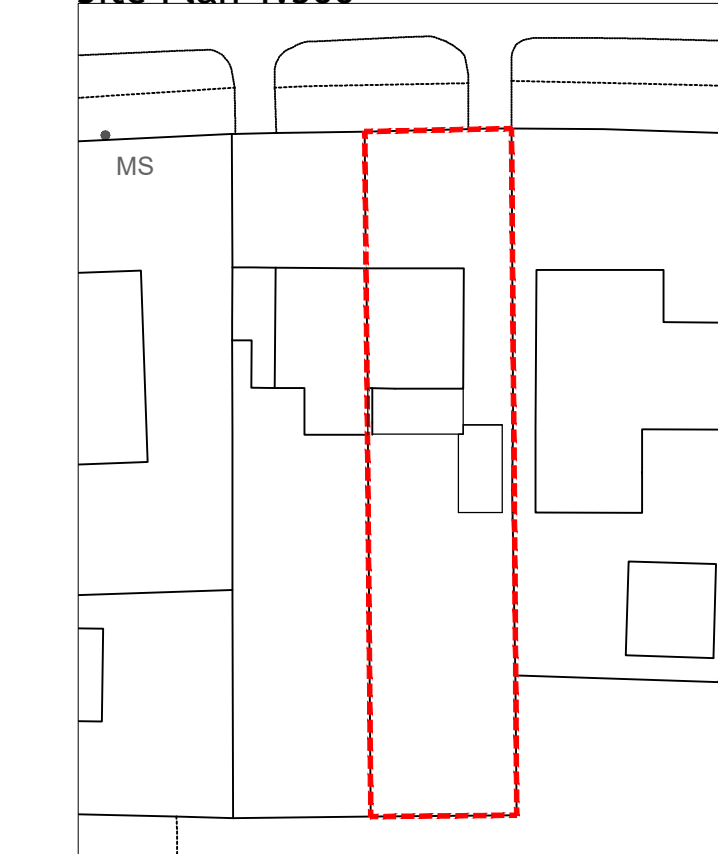

Proposed Site Plan 1.500

REV	DESCRIPTION	DATE	DRAWN
1	Client	Mr Faisal Hussain	
2	Address	167 Bradley Road Huddersfield, HD2 1QF	
3	Project	Raised patio and Garage	
4	Drawing	Existing and Prop Layout and Elevations	
5	Drawn	UH	DATE Oct 24
6	DWG No.	2444/01B	SCALE 1.50@A1
7	Status	Existing and Proposed	