




IF IN ANY DOUBT PLEASE ASK THE ARCHITECT FOR CLARIFICATION.
 DO NOT SCALE FROM DRAWING. ALL DIMENSIONS TO BE CHECKED ON SITE.
 THE COPYRIGHT FOR THESE DRAWINGS REMAINS THE PROPERTY OF THE ARCHITECT. THEY MUST NOT BE REPRODUCED IN ANY WAY WITHOUT THE ARCHITECT'S PRIOR WRITTEN CONSENT.

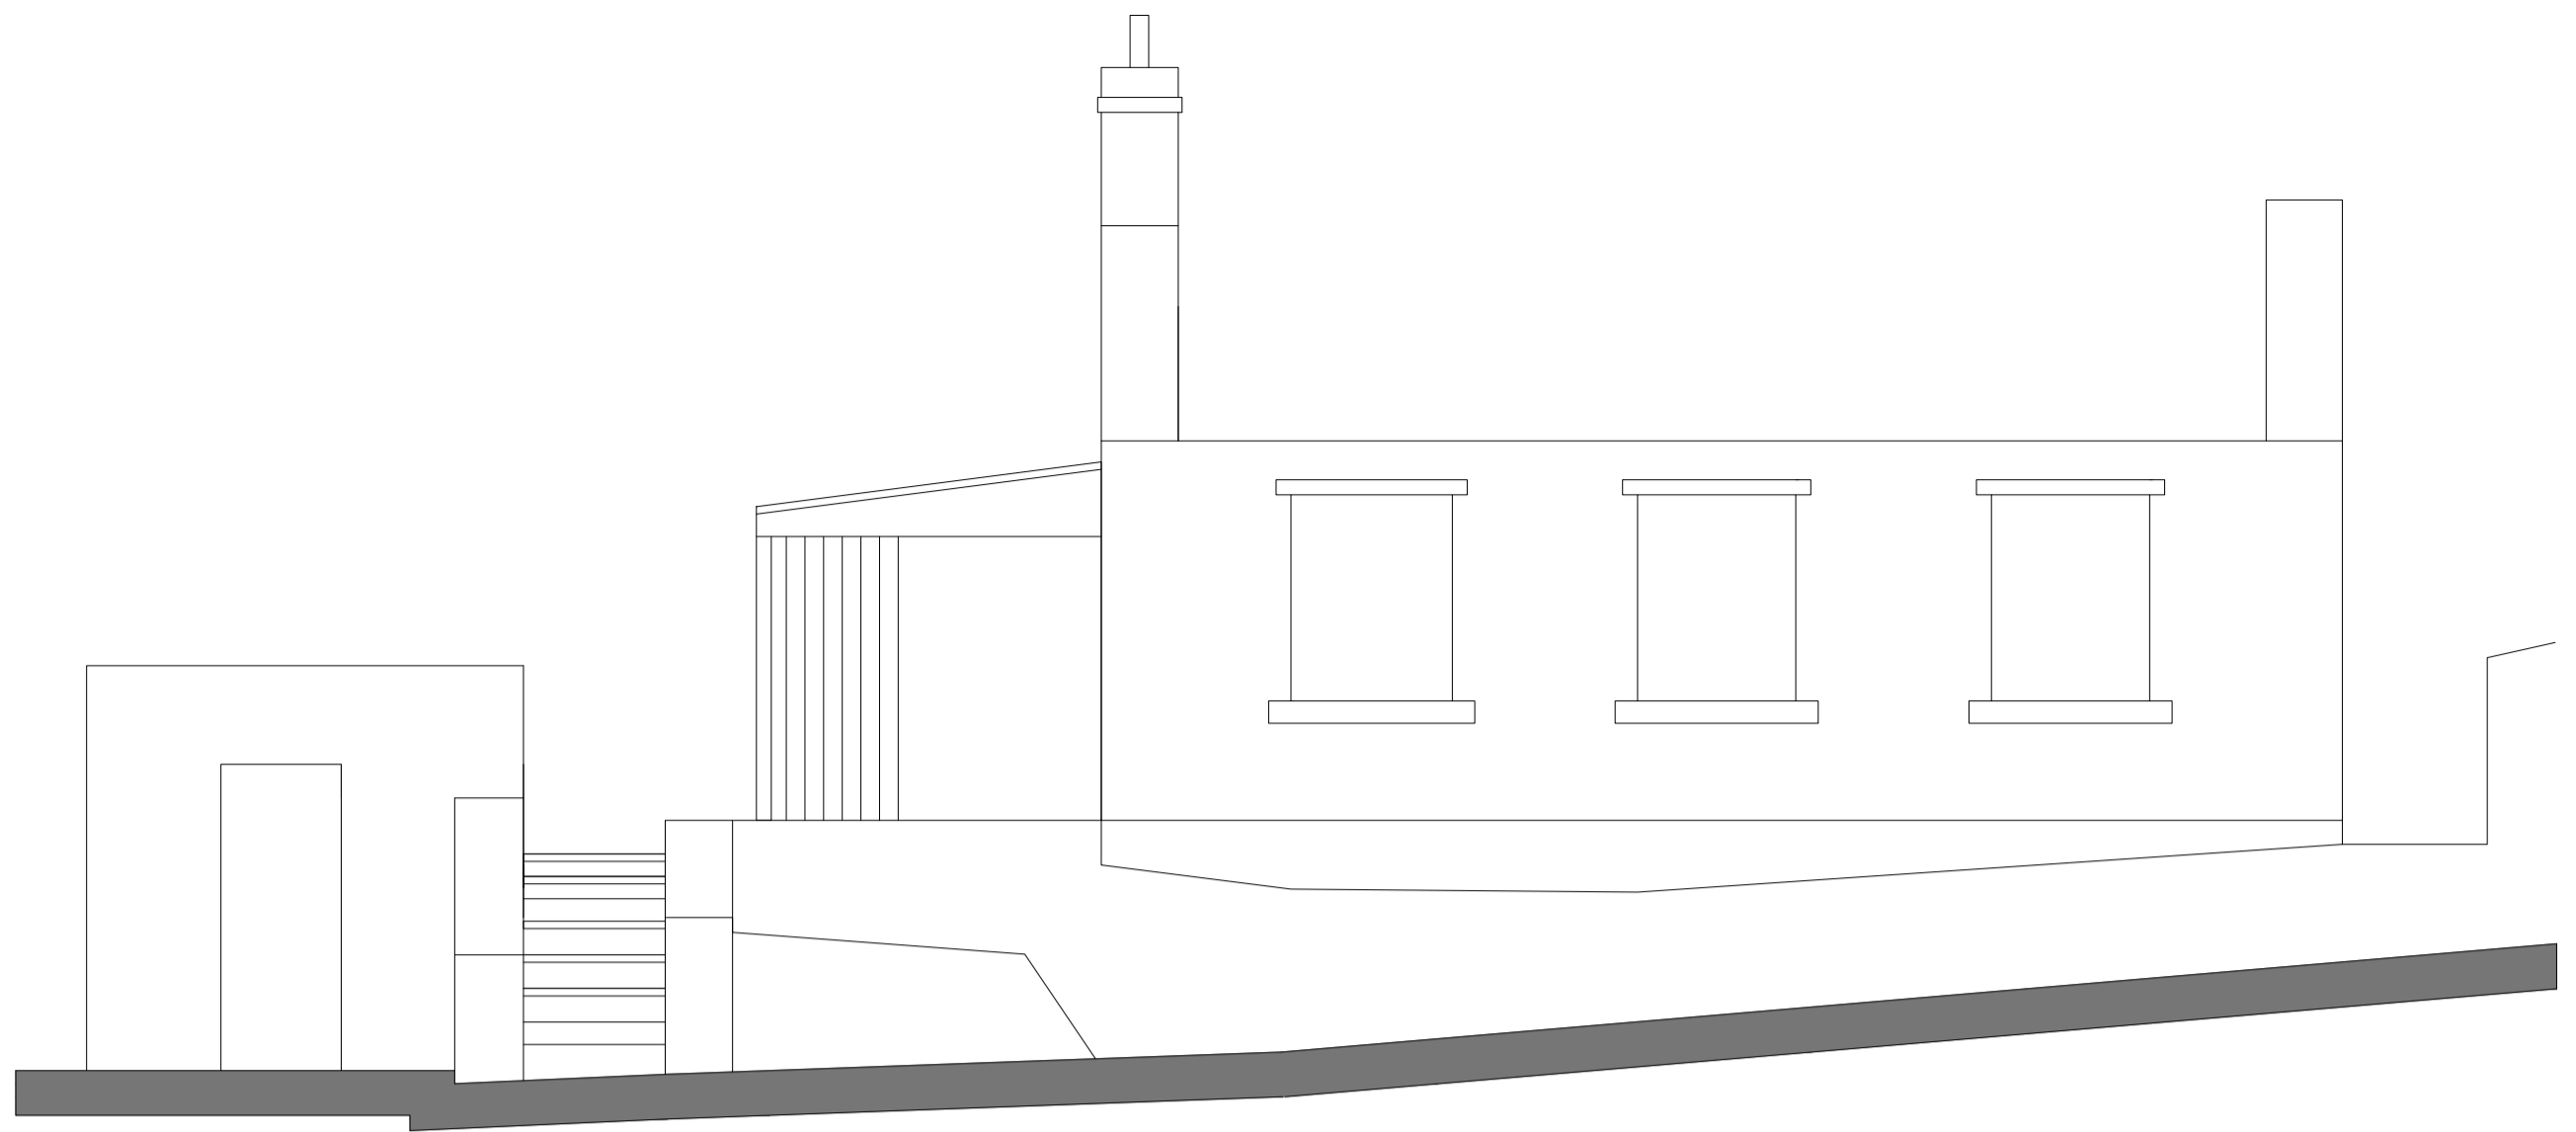

NORTH ELEVATION

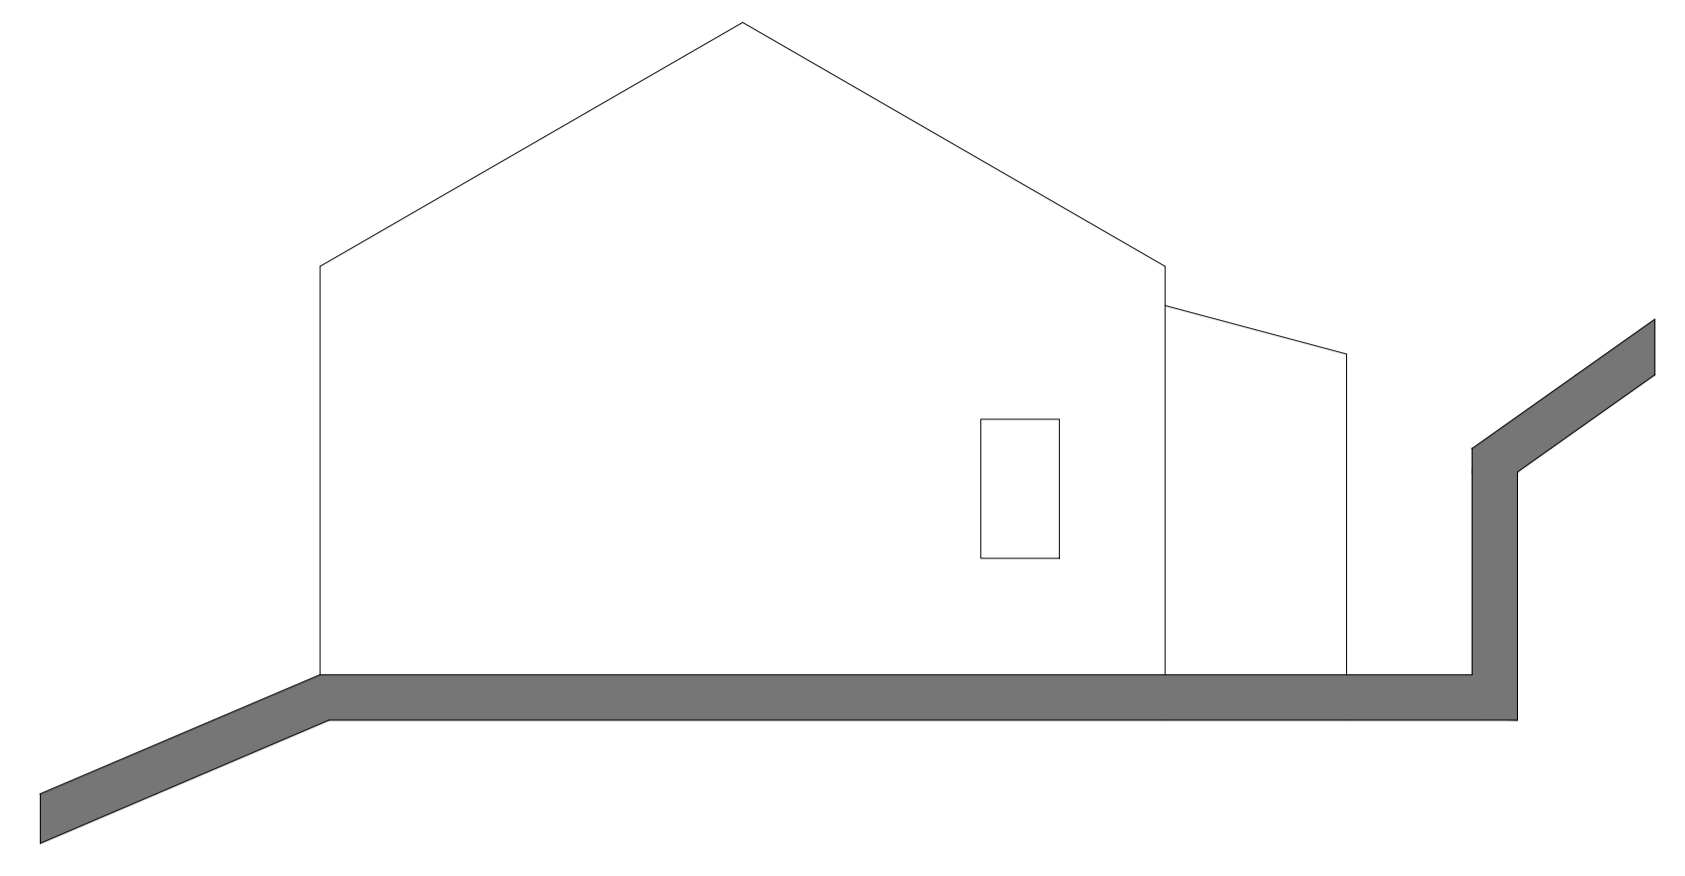


WEST ELEVATION

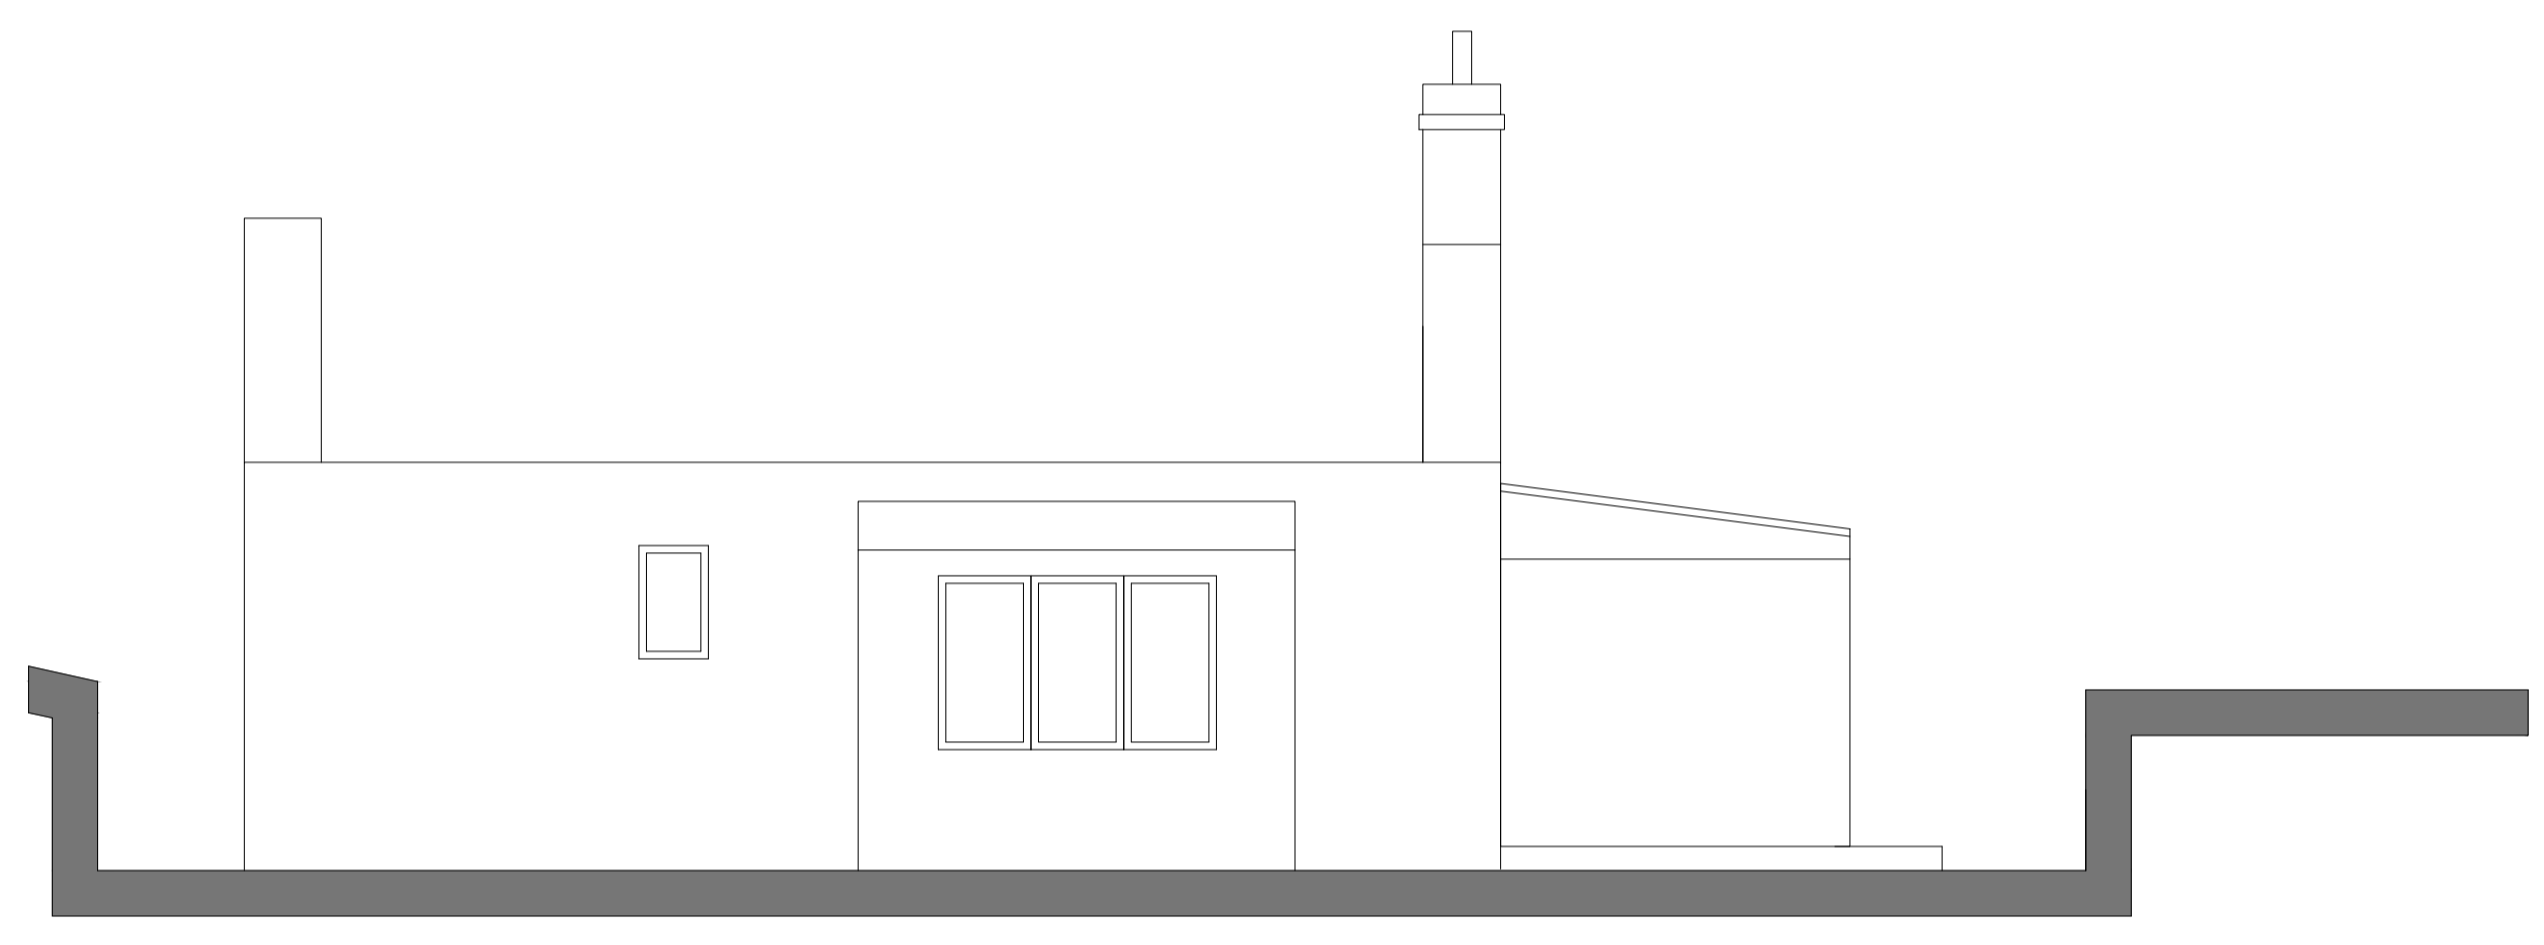


SOUTH ELEVATION




INSIDE EAST ELEVATION

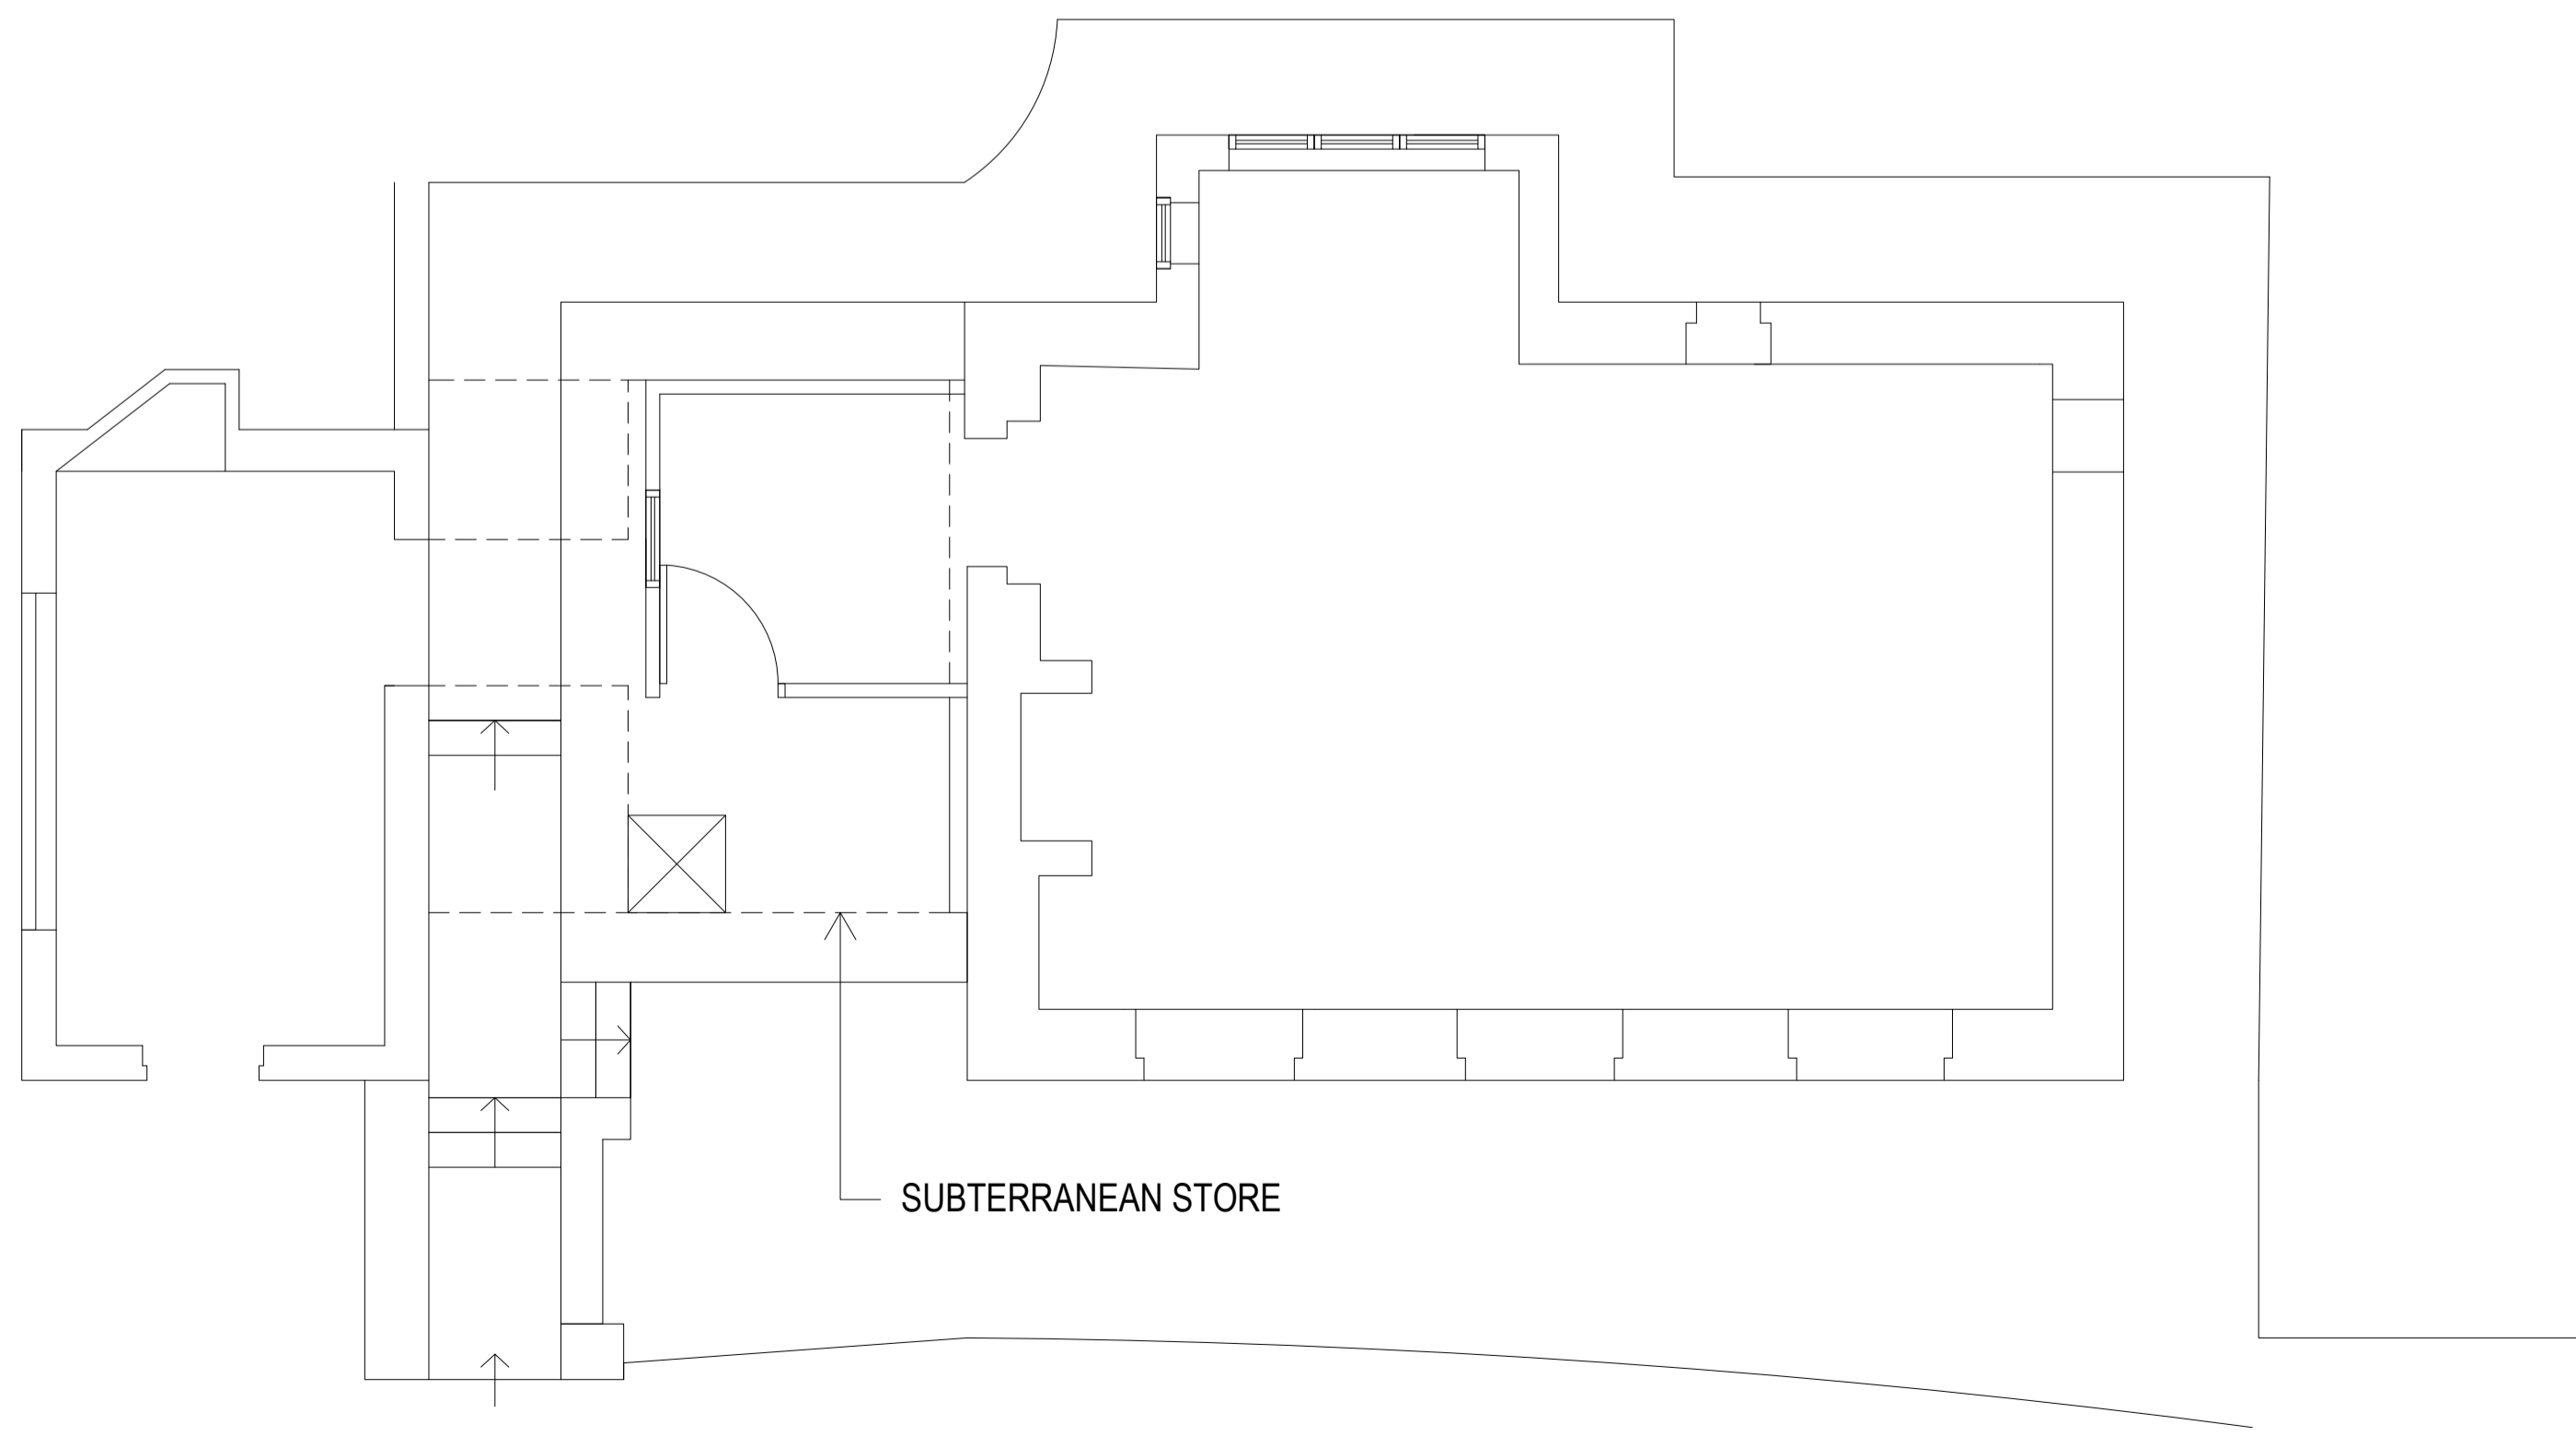

GROUND FLOOR PLAN

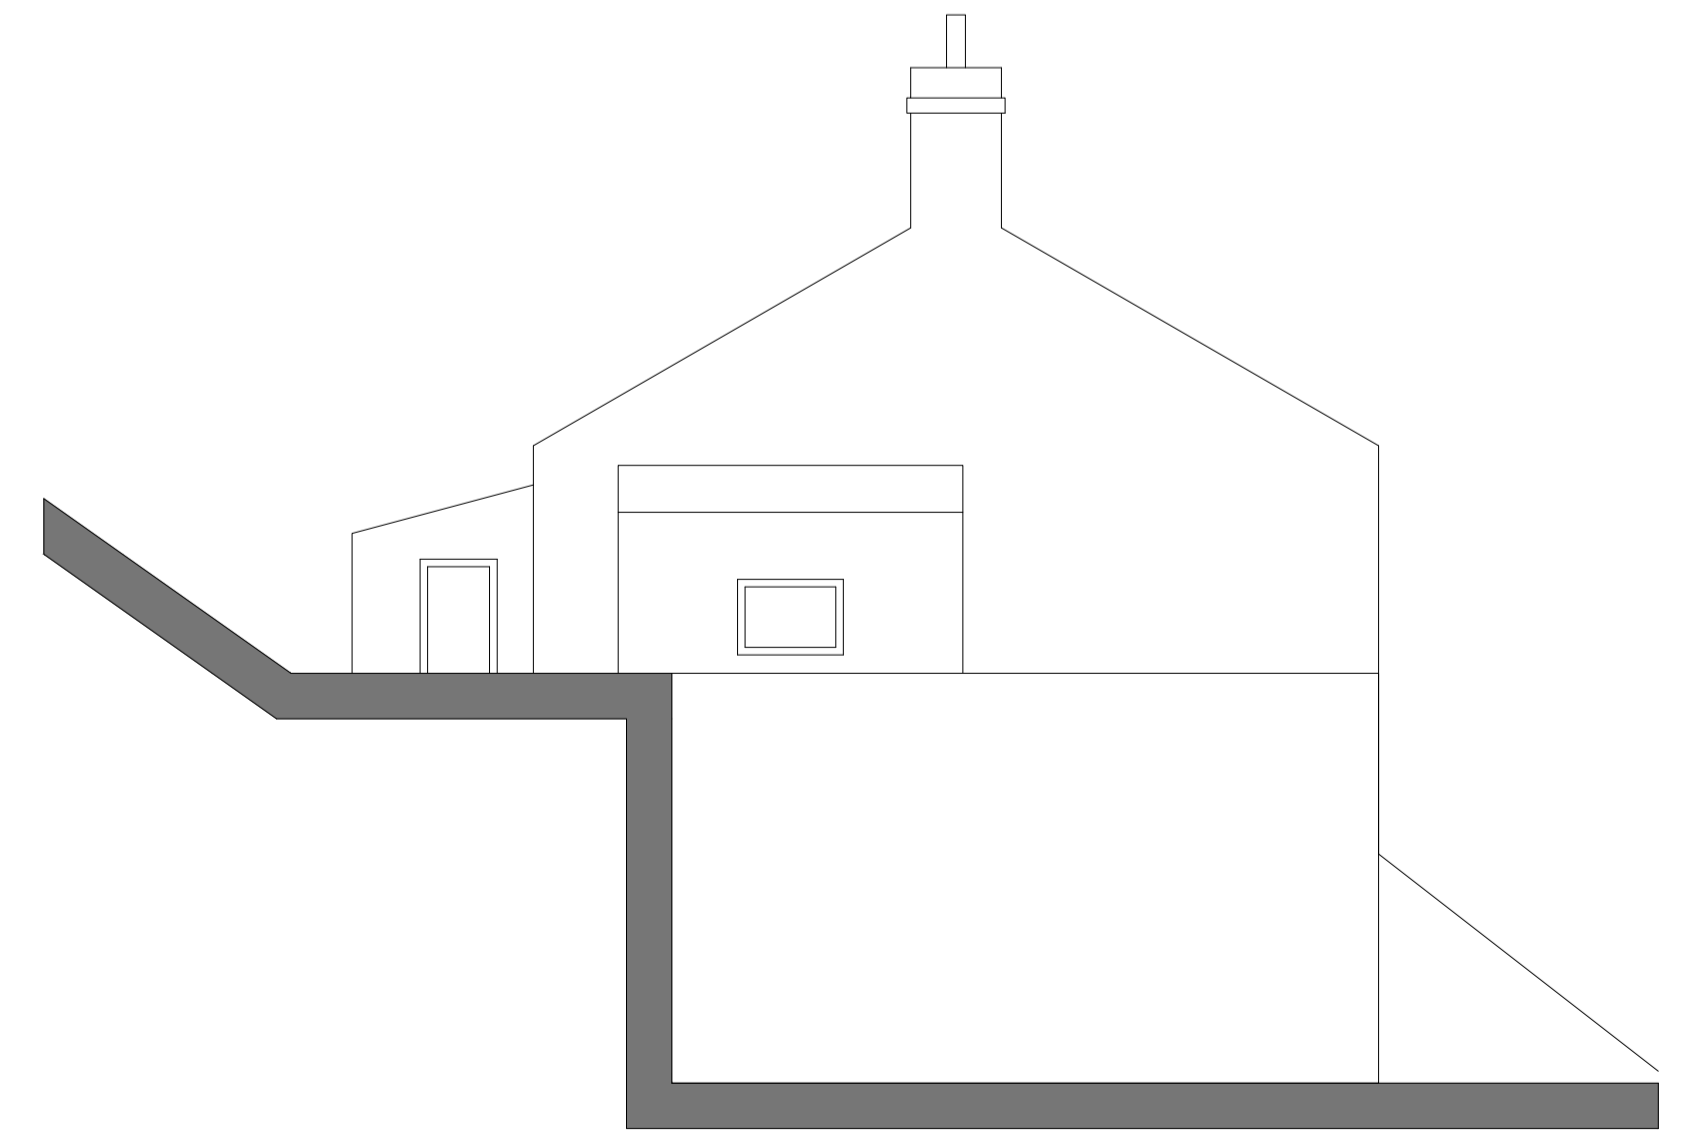

EAST ELEVATION

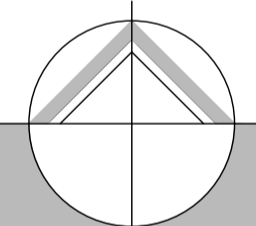

northern design partnership

Chartered Architects
 The Chapel, Millmoor Road,
 Meltham, Holmfirth, HD9 5JU

www.northerndesignpartnership.co.uk
 Instagram: @northerndesignp
 Telephone: (01484) 854848

client	MR & MRS HORNE		
project	HERMIT HOUSE STUBBIN LANE DENBY DALE HD8 8YW		
drawing	EXISTING FLOOR PLAN AND ELEVATIONS		
revision	notes	date	drawn
scale :	1:50 AT A1	10.24	MG
project no.	drawing no.	revision	
2379	01		