


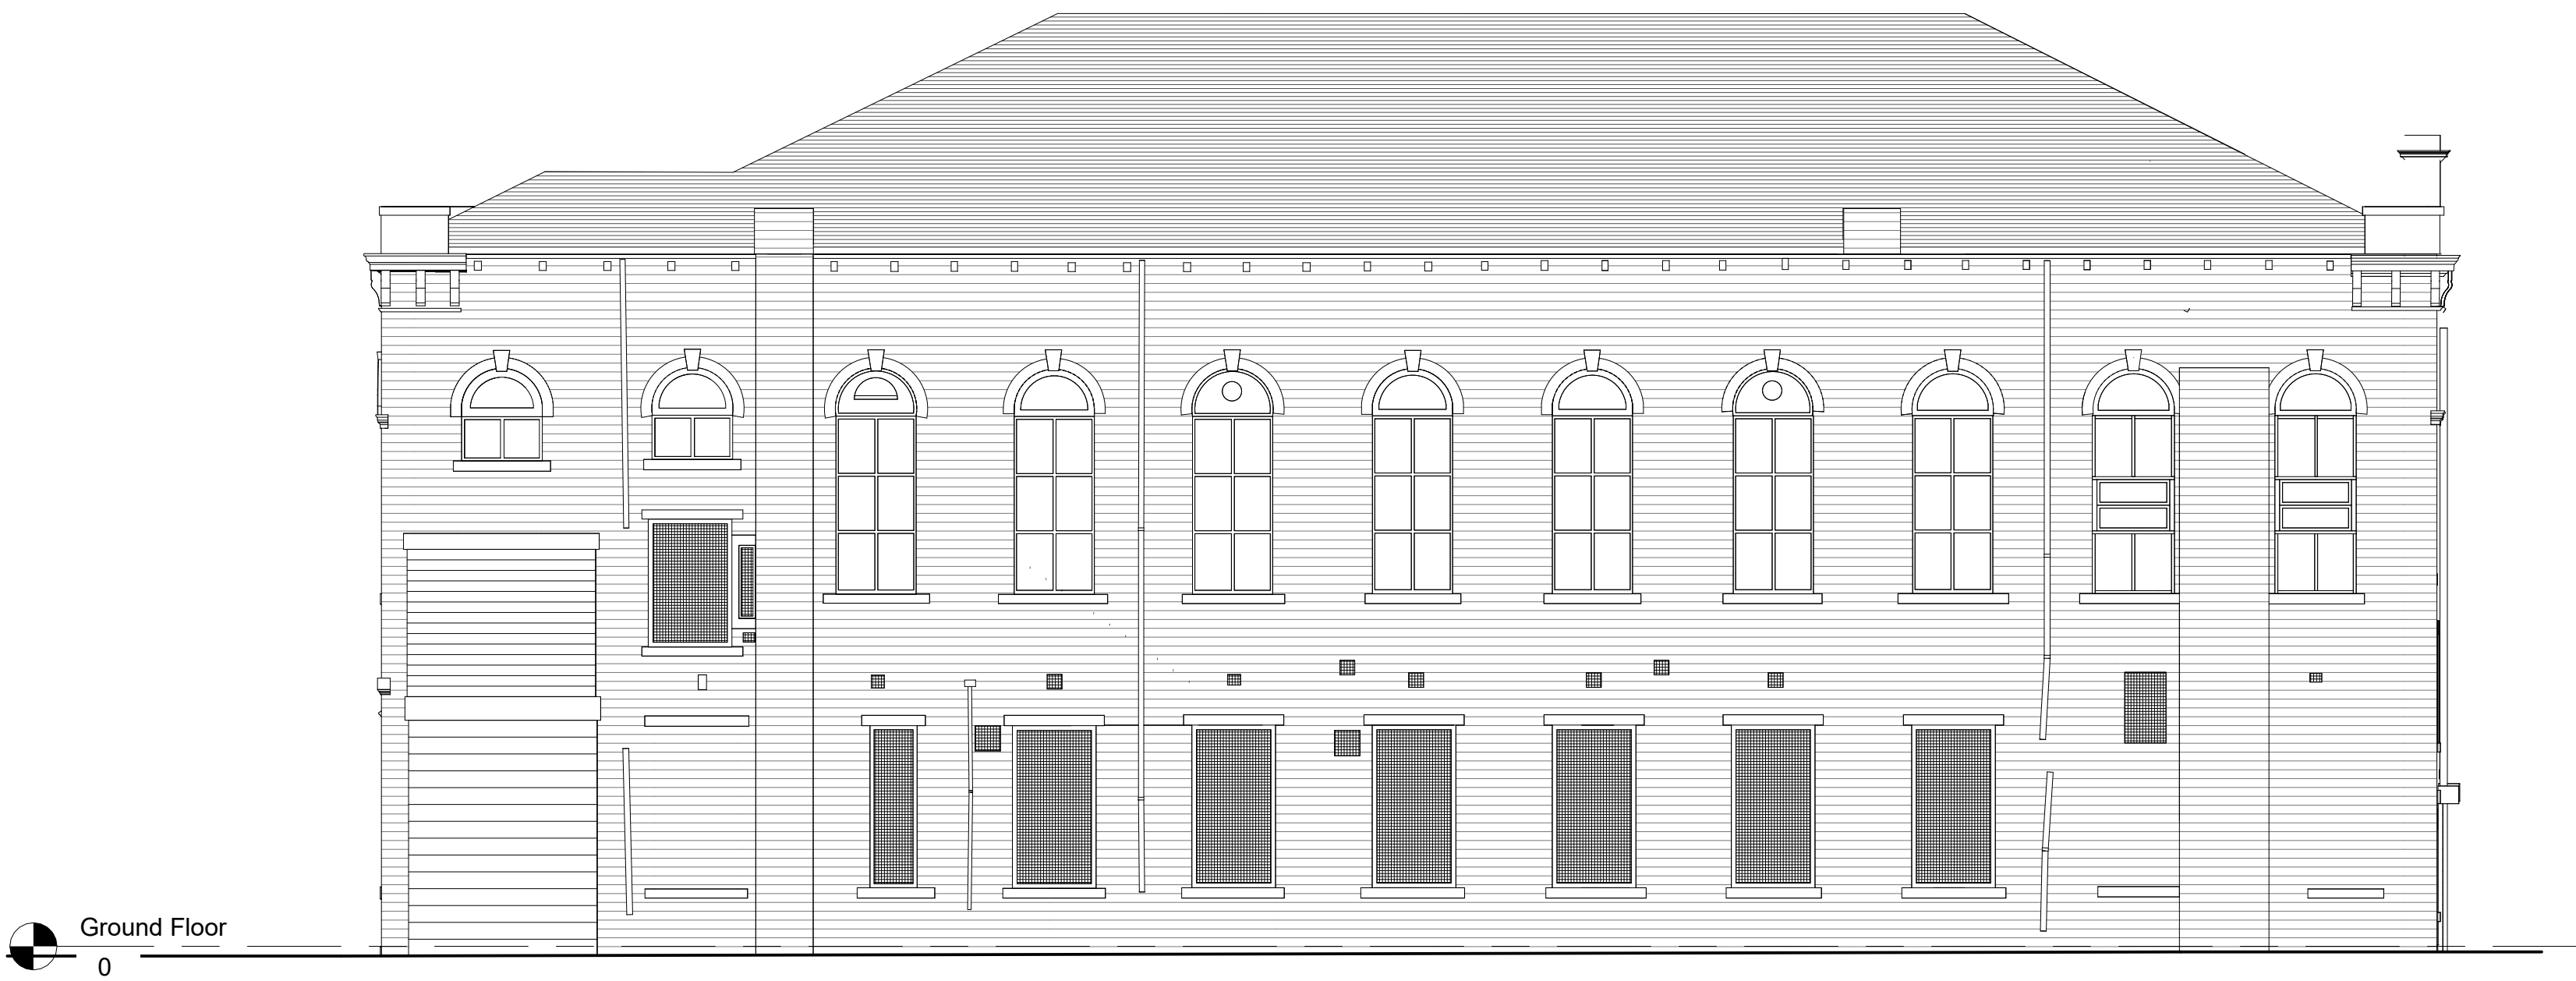

North Elevation - Existing



East Elevation - Existing



South Elevation - Existing



West Elevation - Existing

Rev	Description	Drawn	Checked	Date
P2	Planning Drawing	TD	MWR	22.10.24
P1	First Issue	TD	MWR	05.07.24

Document Status: Purpose of Issue:  
**S2 FOR PLANNING**

**MARTIN WALSH ARCHITECTURAL**  
 MWA  
 Firth Buildings, 99 - 103 Leeds Rd, Dewsbury, WF12 7BU t: 01924 464342  
 e: info@martinwalsh.co.uk w: www.martinwalsh.co.uk

Project:  
**Proposed Change of use of Batley Conservative Club**  
 Bradford Road, Batley, WF17 5SB

Title:  
**Existing Elevations**

Client:  
**Heeleys**

MWA Project	Scale	Original Paper Size	Paper Orientation	Drawn
6611	1 : 100	@A1	Landscape	TD

File Identifier	Project	Originator	Volume	Level	Type	Role	Number	Revision
HEBR - MWA - XX - XX - DR - A - 0003								P2