



Use figured dimensions only. DO NOT SCALE.
 All dimensions are in millimetres unless noted otherwise.
 All levels are in metres above ordnance datum unless noted otherwise.
 This drawing must be read in conjunction with all other relevant drawings and specifications from the Architect and other consultants.
 © KUFIC 2024

NOTES:


PLANNING

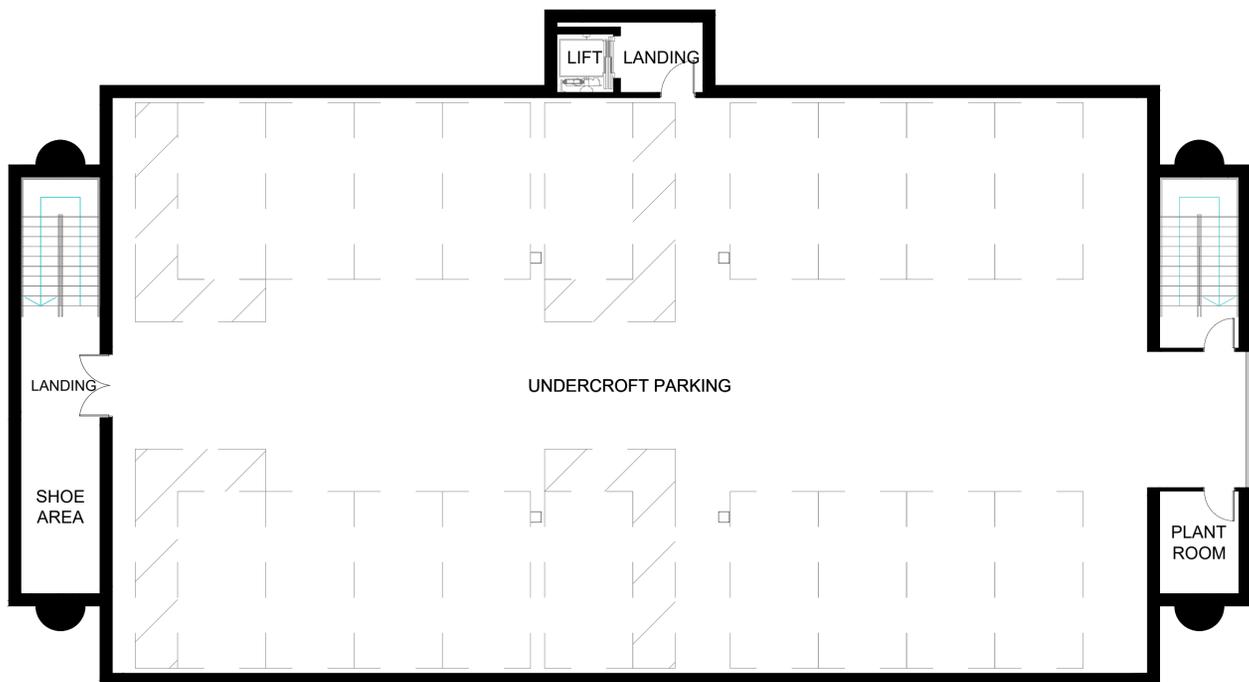


PROPOSED GROUND FLOOR PLAN (1:100@A1)

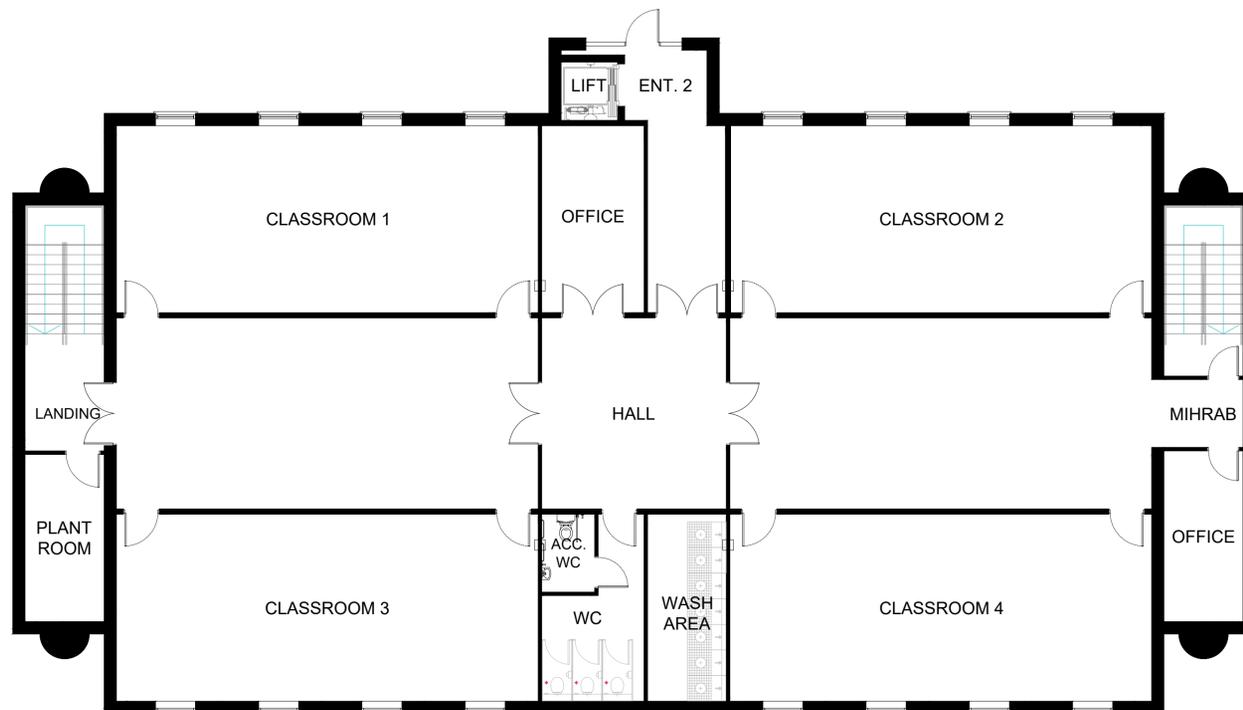


PROPOSED FIRST FLOOR PLAN (1:100@A1)

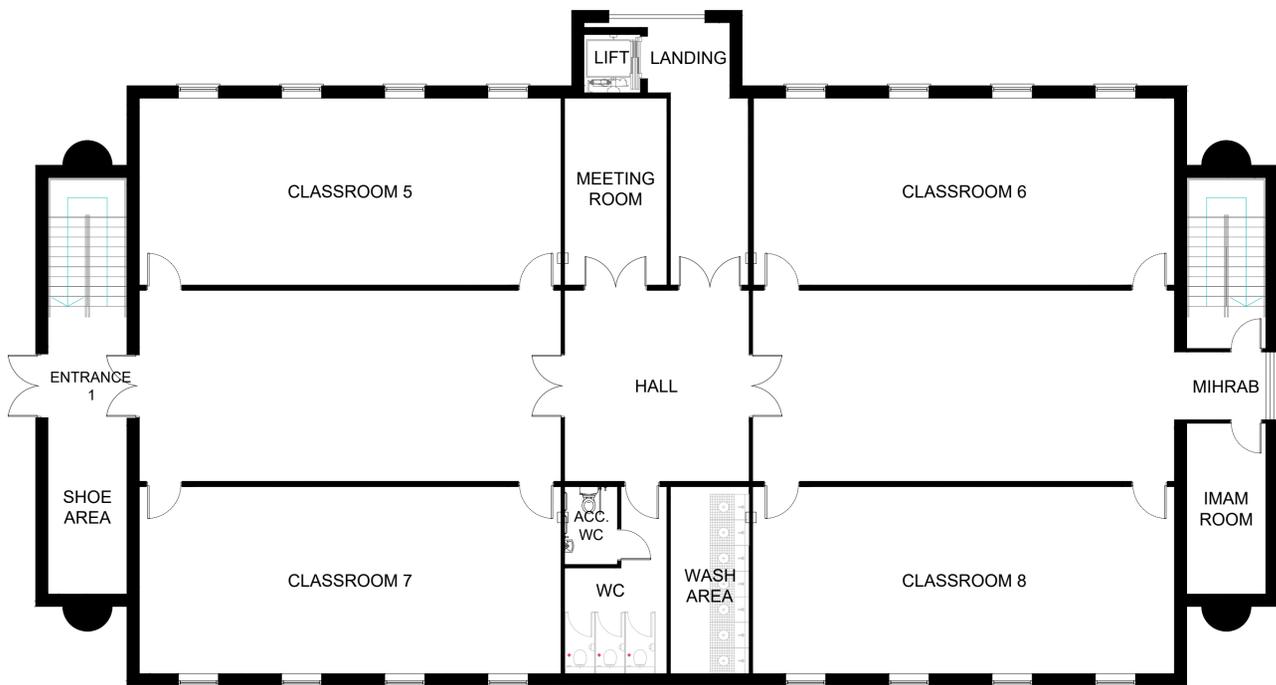

PROPOSED SECOND FLOOR PLAN (1:100@A1)

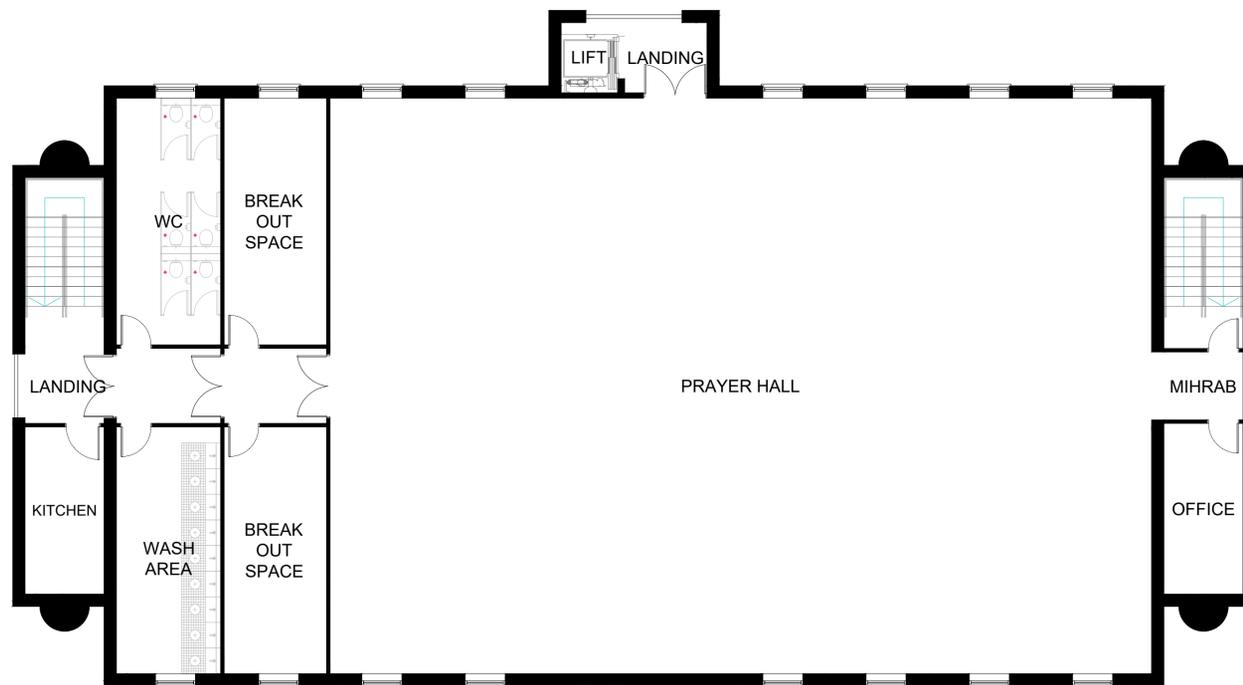

PROPOSED THIRD FLOOR PLAN (1:100@A1)

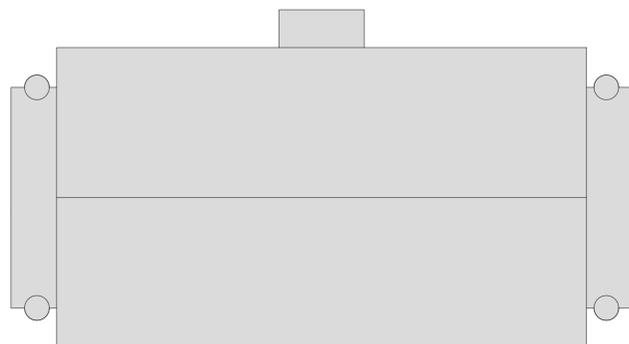

PROPOSED ROOF PLAN (1:200@A1)

KUFIC ARCHITECTS

Suite 24 Batley Business Park, Technology Drive, Batley WF17 6ER
 Tel: 01924 694 404
 info@kufic.co.uk
 www.kufic.co.uk

PROJECT:
 MASJID QUBA, HEALEY LN,
 HEALEY, BATLEY

TITLE:
 REDEVELOPMENT OF MOSQUE COMPLEX
 WITH DEMOLITION AND PART CHANGE OF USE
 OF WORKSHOPS TO ANCILLARY BUILDING

DESCRIPTION:
 PROPOSED PLANS

DATE: 24.1.24
SCALE: 1:100 @ A1
DRAWN: HD
CHECKED: YA

DRAWING REF:
20185-D04-A