



Use figured dimensions only. DO NOT SCALE.
 All dimensions are in millimetres unless noted otherwise.
 All levels are in metres above ordnance datum unless noted otherwise.
 This drawing must be read in conjunction with all other relevant drawings and specifications from the Architect and other consultants.
 © KUFIC 2024

NOTES:


PLANNING

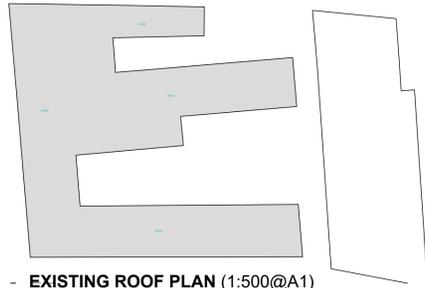

EXISTING ROOF PLAN (1:500@A1)

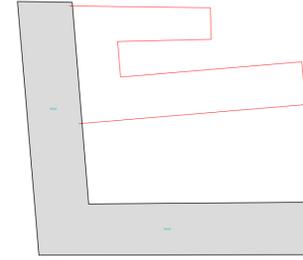

PROPOSED ROOF PLAN (1:500@A1)

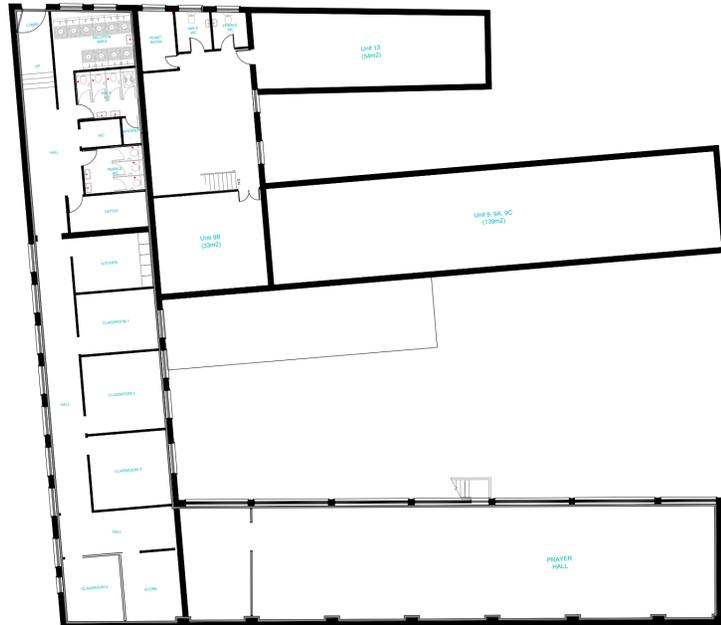



EXISTING FIRST FLOOR PLAN (1:200@A1)



PROPOSED FIRST FLOOR PLAN (1:200@A1)



EXISTING GROUND FLOOR PLAN (1:200@A1)

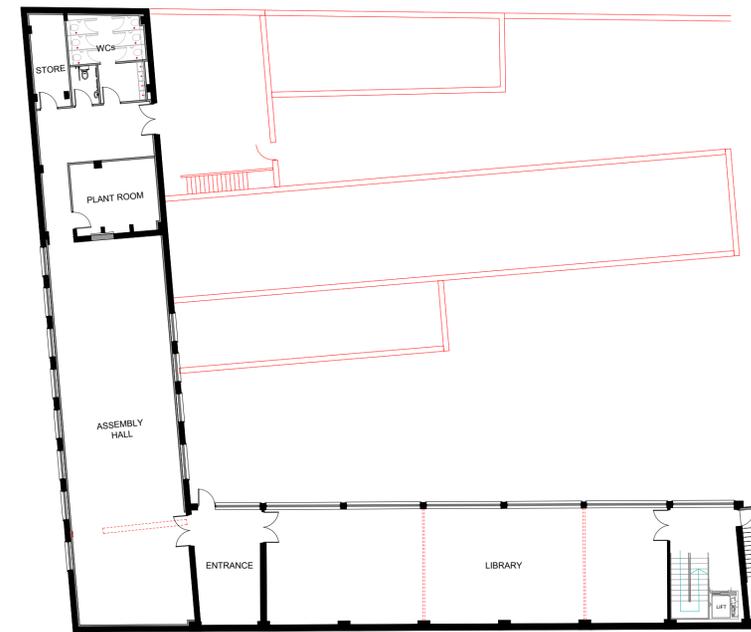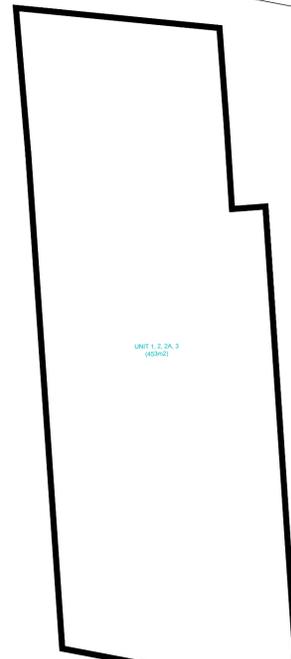

PROPOSED GROUND FLOOR PLAN (1:200@A1)

KUFIC ARCHITECTS

Suite 24 Batley Business Park, Tel: 01924 694 404
 Technology Drive, info@kufic.co.uk
 Batley WF17 6ER www.kufic.co.uk

PROJECT:
 MASJID QUBA, HEALEY LANE, BATLEY

TITLE:
 REDEVELOPMENT OF MOSQUE COMPLEX
 WITH DEMOLITION AND PART CHANGE OF USE
 OF WORKSHOPS TO ANCILLARY BUILDING

DESCRIPTION:
 ANCILLARY BUILDING PLANS

DATE: 21.04.24 DRAWN: HD
 SCALE: 1:200 @ A1 CHECKED: YA

DRAWING REF: REV:
20185-D03-A