


PROPOSED EAST ELEVATION (1:250@A1)

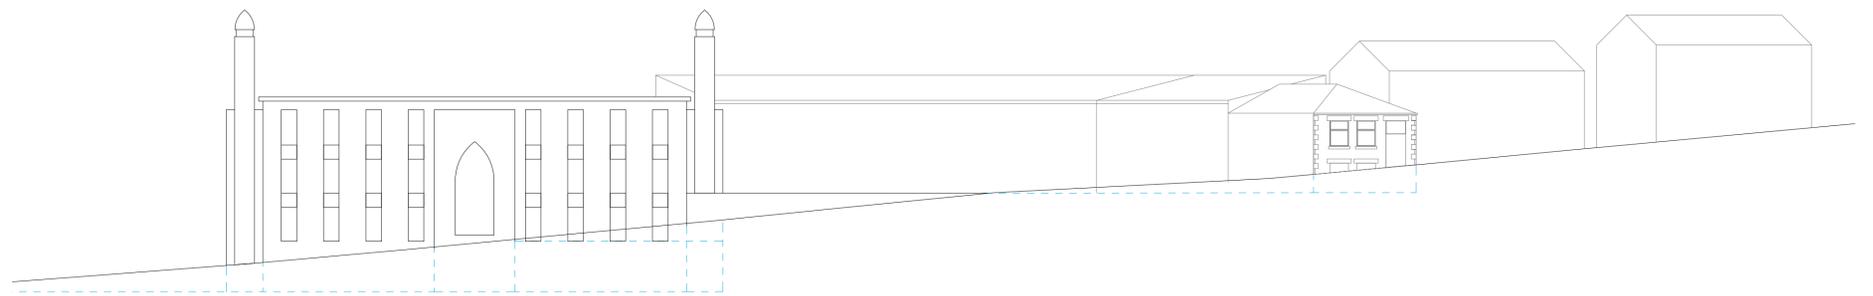

PROPOSED NORTH ELEVATION (HEALEY LANE) (1:250@A1)

KUFIC ARCHITECTS

Suite 24 Batley Business Park, Tel: 01924 694 404
 Technology Drive, info@kufic.co.uk
 Batley WF17 6ER www.kufic.co.uk

PROJECT:
 MASJID QUBA, HEALEY LANE, BATLEY

TITLE:
 REDEVELOPMENT OF MOSQUE COMPLEX
 WITH DEMOLITION AND PART CHANGE OF USE
 OF WORKSHOPS TO ANCILLARY BUILDING

DESCRIPTION:
 SITE ELEVATIONS

DATE: 9/7/23 **DRAWN:** HED
SCALE: 1:500 **CHECKED:** YA

DRAWING REF: **20185-D07-A** **REV:**