


Use figured dimensions only. DO NOT SCALE.
All dimensions are in millimetres unless noted otherwise.
All levels are in metres above ordnance datum unless noted otherwise.
This drawing must be read in conjunction with all other relevant drawings and specifications from the Architect and other consultants.
© KUFIC 2024

NOTES:


PLANNING

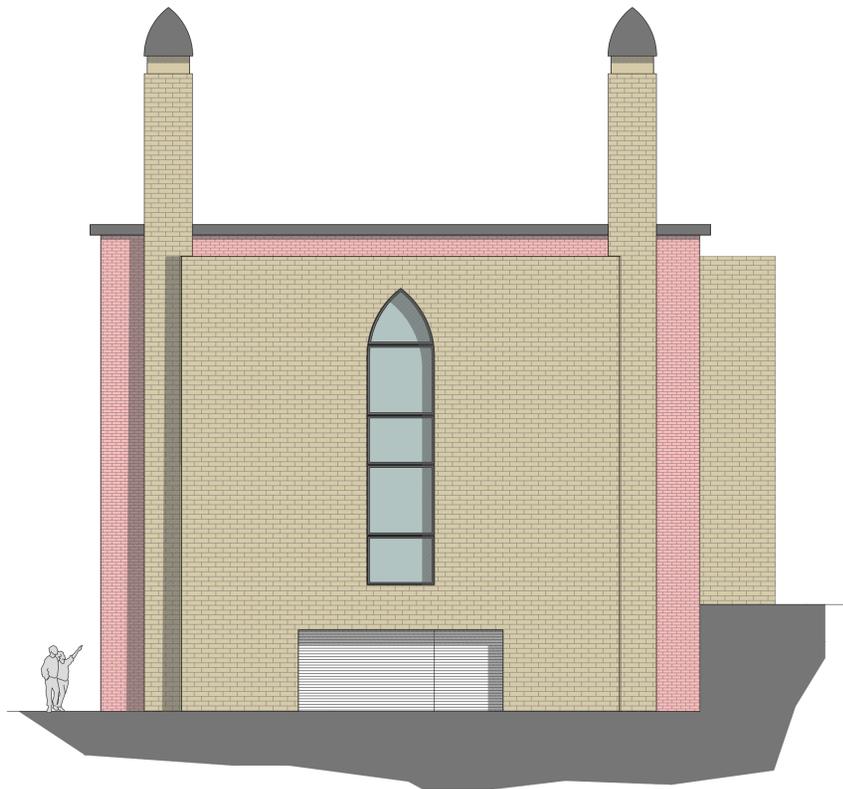


PROPOSED SIDE ELEVATION (EAST) (1:100@A1)



PROPOSED FRONT ELEVATION (NORTH, HEALEY LANE)
(1:100@A1)

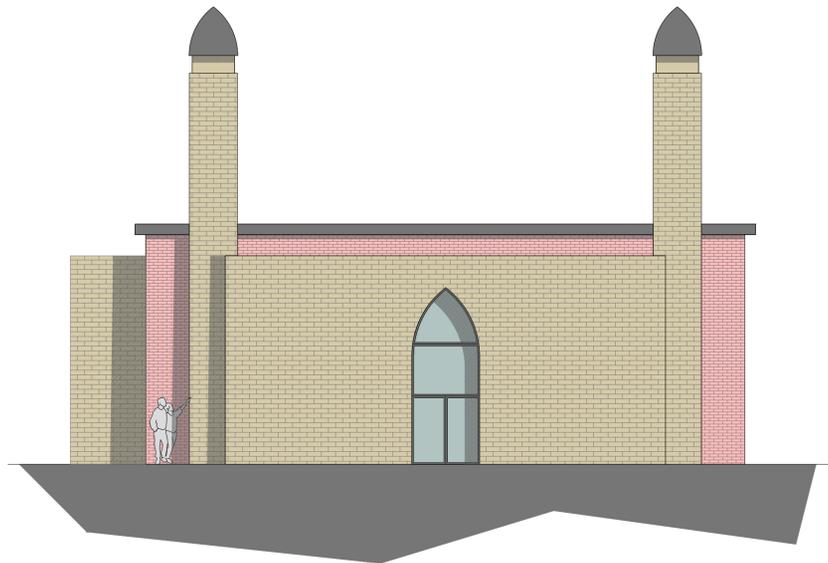

PROPOSED OTHER SIDE ELEVATION (WEST) (1:100@A1)

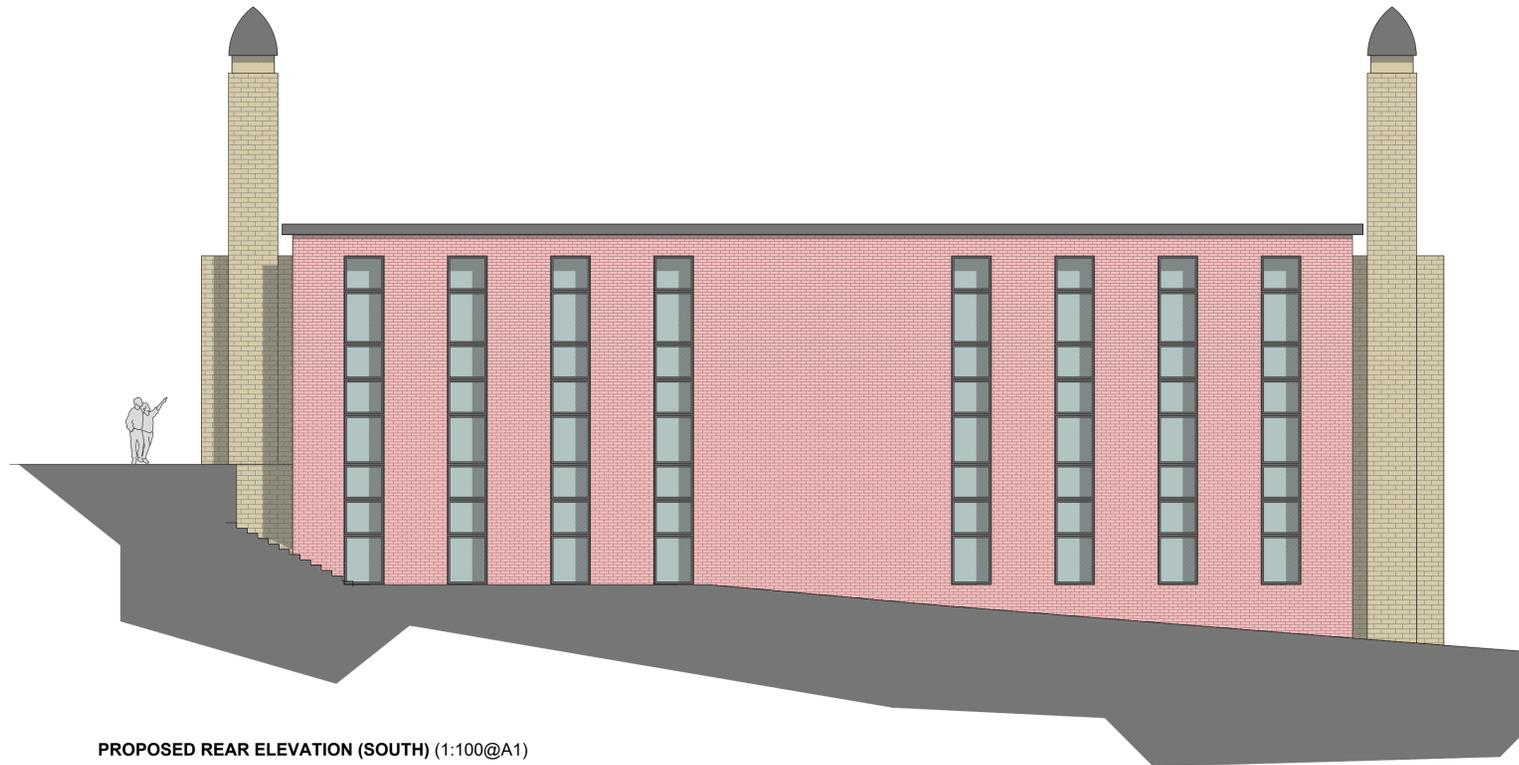

PROPOSED REAR ELEVATION (SOUTH) (1:100@A1)

KUFIC ARCHITECTS

Suite 24 Batley Business Park, Tel: 01924 694 404
Technology Drive, info@kufic.co.uk
Batley WF17 6ER www.kufic.co.uk

PROJECT:
MASJID QUBA, HEALEY LANE, BATLEY

TITLE:
REDEVELOPMENT OF MOSQUE COMPLEX
WITH DEMOLITION AND PART CHANGE OF USE
OF WORKSHOPS TO ANCILLARY BUILDING

DESCRIPTION:
PROPOSED ELEVATIONS
(NEW BUILDING)

DATE: 1.2.24 **DRAWN:** HD
SCALE: 1:100 @ A1 **CHECKED:** YA

DRAWING REF: **REV:**
20185-D06-A